

Ex. SWS MH
 Top = 1318.24
 24"x36"FL = 1310.74 (S)
 24"FL = 1312.39(W)
 24"FL = 1312.44(E)
 24"FL = 1310.74 (NE)

Ex. MH 5451-084
 Top = 1318.36
 8"FL = 1312.48 (W)
 8"FL = 1312.53 (E)
 8"FL = 1212.43 (N)
 8"FL = 1312.81 (S)

Install 24sq. yards
 of Sod per COW Spec.

Ex. SSCO 5451-88CO
 Not found.

Saw cut 93lf
 of Asph. Pav.

Saw cut 31lf
 of Conc. Pav.

Ex. MH 5451-083U
 (Not Found)
 Top = Unknown
 10"FL = Unknown (W)(E)
 8"FL = Unknown (S)

Install 14sq. yards
 of Sod per COW Spec.

Ex. MH 5451-089
 (Not Found)
 Top = Unknown
 8"FL = Unknown (N)


Saw cut 53lf
 of Asph. Pav.

Trim Exist. 12" CMP as necessary to
 construct SWS Line 1. CMP to
 remain for overflow use. Cost to be
 Subsidiary to Site Clearing &
 Restoration.

Ex. MH 5451-096
 Top = 130.46
 8"FL = 124.70 (S)

Ex. MH 5451-082
 Top = 131.01
 8"FL = 124.45 (W)
 8"FL = 124.26 (E)
 8"FL = 124.45 (N)
 8"FL = 124.98 (S)

Ex. SSCO 5451-95CO
 Not found.

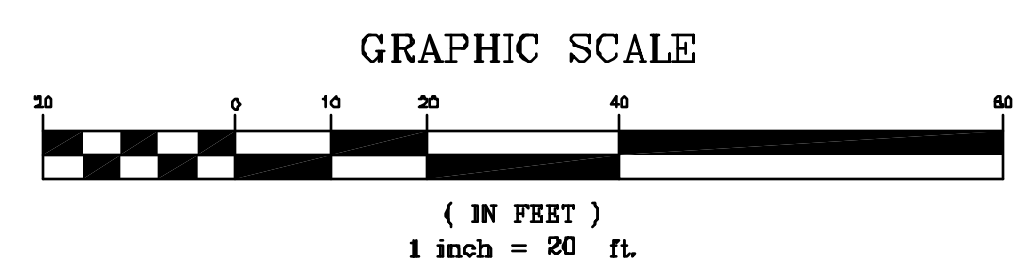

Benchmark:
 "□" cut on back of curb, 12' N.
 of the S. end of the Curb and
 Gutter, W. side of Payne St.,
 approx. 50' N. of centerline of
 35th St. N. by PP.
 Elev. = 130.01

City Disc. - 42' W. and 24' N. of
 the of centerline of intersection of
 35th St. N. and Arkansas Ave.
 Elev. = 130.21

Staking Coordinates

Number	Northing	Easting	Description
1000	4,958.04	9,716.69	Center 0+00 MH
1001	4,968.04	9,716.44	10'os 0+00 MH
1002	4,948.04	9,716.94	10'os 0+00 MH
1003	4,962.84	9,926.70	Center 2+11.34 MH
1004	4,972.84	9,926.45	10'os 2+11.34MH
1005	4,952.84	9,926.95	10'os 2+11.34MH
1006	4,964.64	9,997.77	Center 2+82.44 MH
1007	4,974.63	9,997.52	10'os 2+82.44 MH
1008	4,954.64	9,998.03	10'os 2+82.44 MH
1009	5,011.23	10,020.77	CIF 3+33.72Inlet
1010	5,021.23	10,020.52	10'os cif 3+33.72
1011	5,001.23	10,021.03	10'os cif 3+33.72
1012	5,012.08	10,054.50	CIF 3+70.44Inlet
1013	5,022.08	10,054.24	10'os CIF 3+70.44
1014	5,002.08	10,054.75	10'os CIF 3+70.44
1015	4,998.44	10,067.81	Center 3+86.31 Endsection
1016	5,005.69	10,074.70	10'os 3+86.31
1017	4,991.20	10,060.92	10'os 3+86.31
1018	4,985.83	9,926.12	0+25 Endsection
1019	4,985.58	9,916.12	10'os 0+25
1020	4,986.08	9,936.12	10'os 0+25

Control

Number	Northing	Easting	Elev.	Description
1	5,000.00	10,000.00	1,318.59	NAIL
2	4,936.80	9,718.84	1,318.46	NAIL
3	5,017.69	10,022.16	1,317.41	TBM
4	4,997.75	10,198.88	1,317.55	IP
5	5,006.36	10,069.71	1,317.71	IP
6	5,094.32	10,067.63	1,317.95	IP 1/2
7	4,973.68	10,039.09	1,318.35	NAIL & SHINER
8	4,949.48	9,893.02	1,317.74	IP 1 1/4

35th Street North Drainage Improvements
Site Clearing, Restoration, & Staking Plan
 Wichita, Kansas

		PROJECT NUMBER	
		468 84200	
KEM NO. 06094	FILE demo	DATE 7/06	SHEET 3
DESIGN pb	DRAWN JD	REVISED 9/18/06	OF 6

518 S. Market, Wichita, KS 67202 316/264-0242