


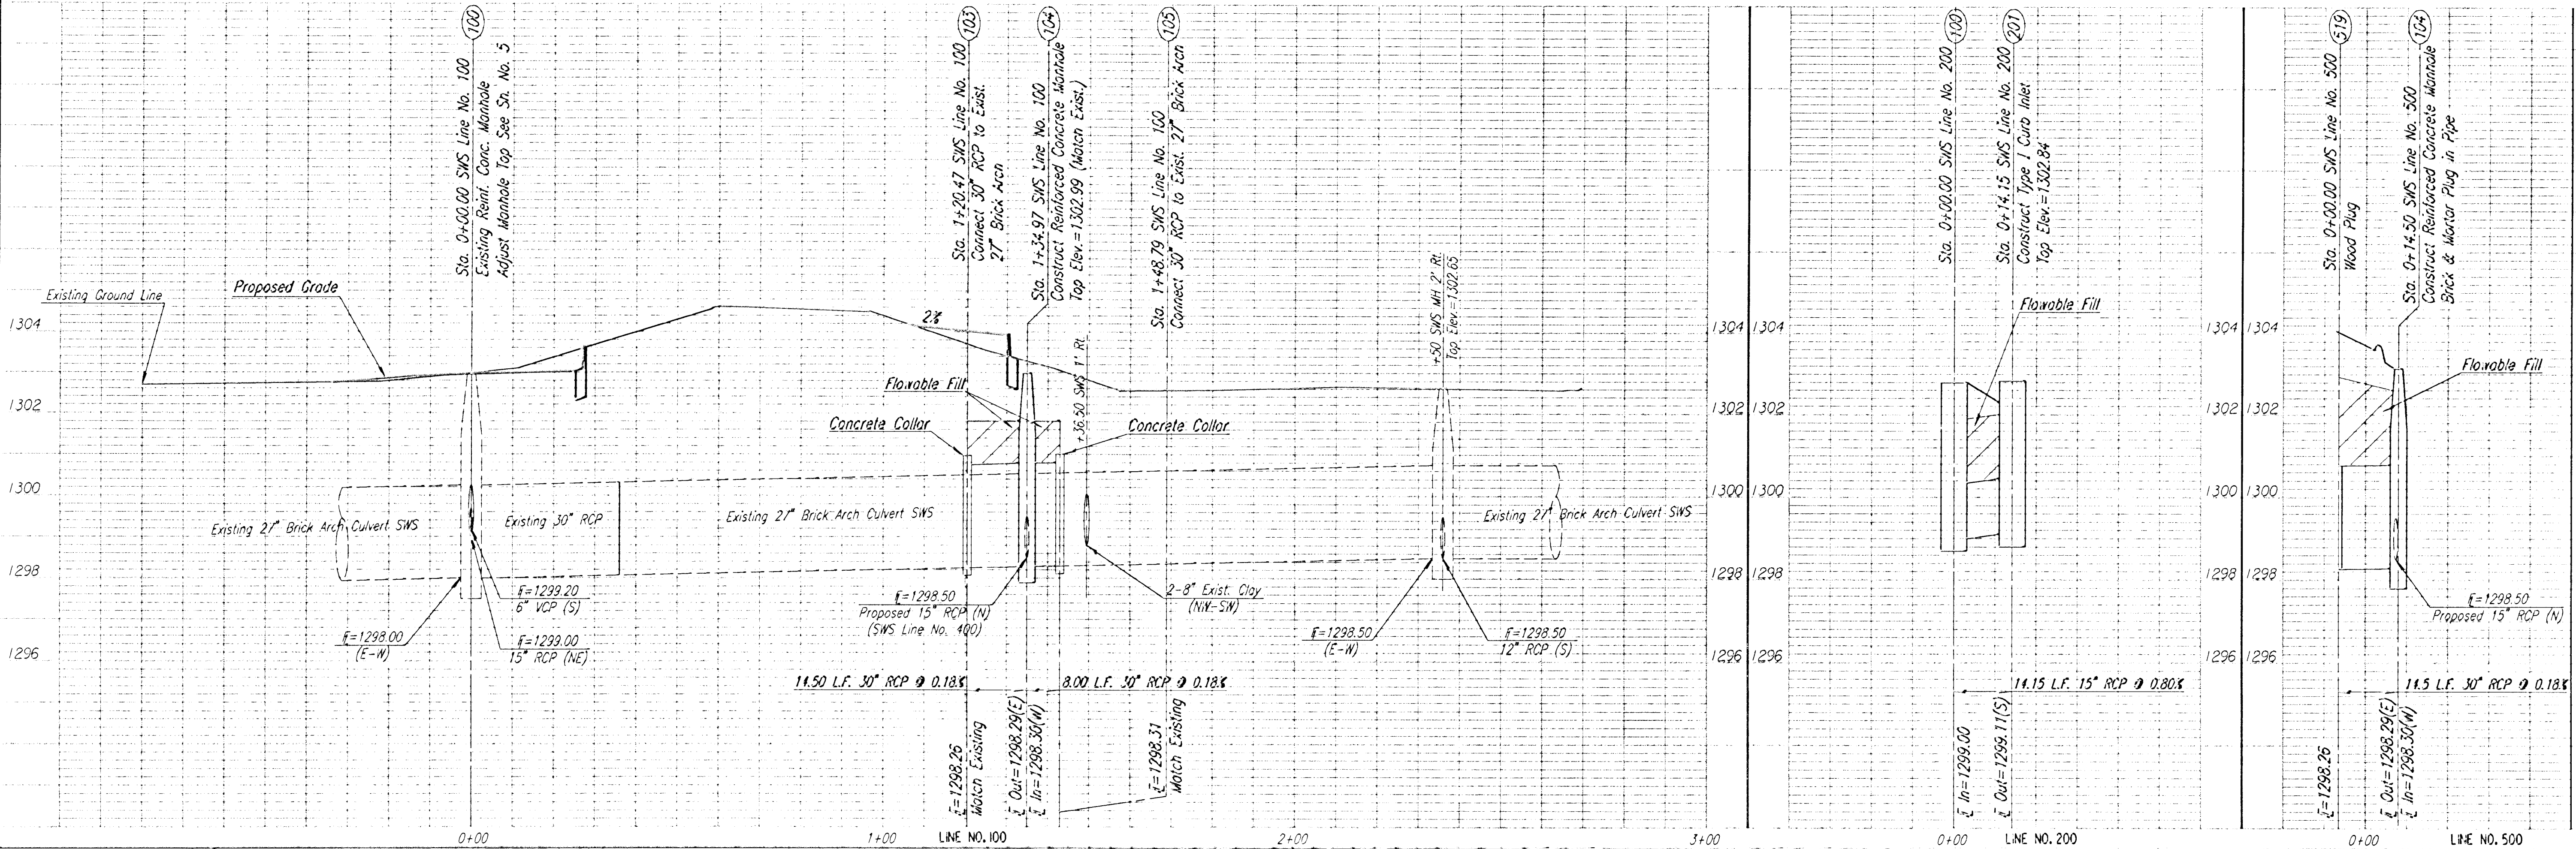

* Contractor shall use extreme caution when connecting to existing Brick Arch. All work associated with supporting and connecting to Brick Arch shall be Subsidiary to the project.

PROJECT NO.	SHEET NO.	TOTAL SHEETS
468-83473	14	60

