
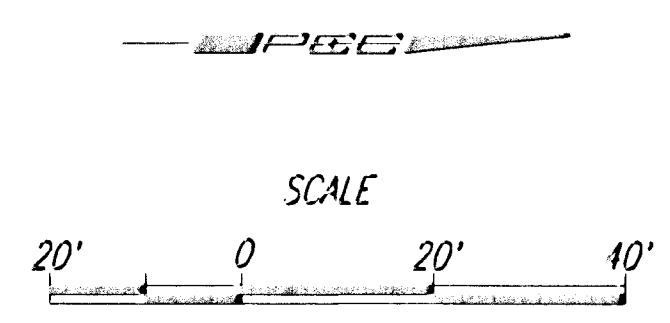
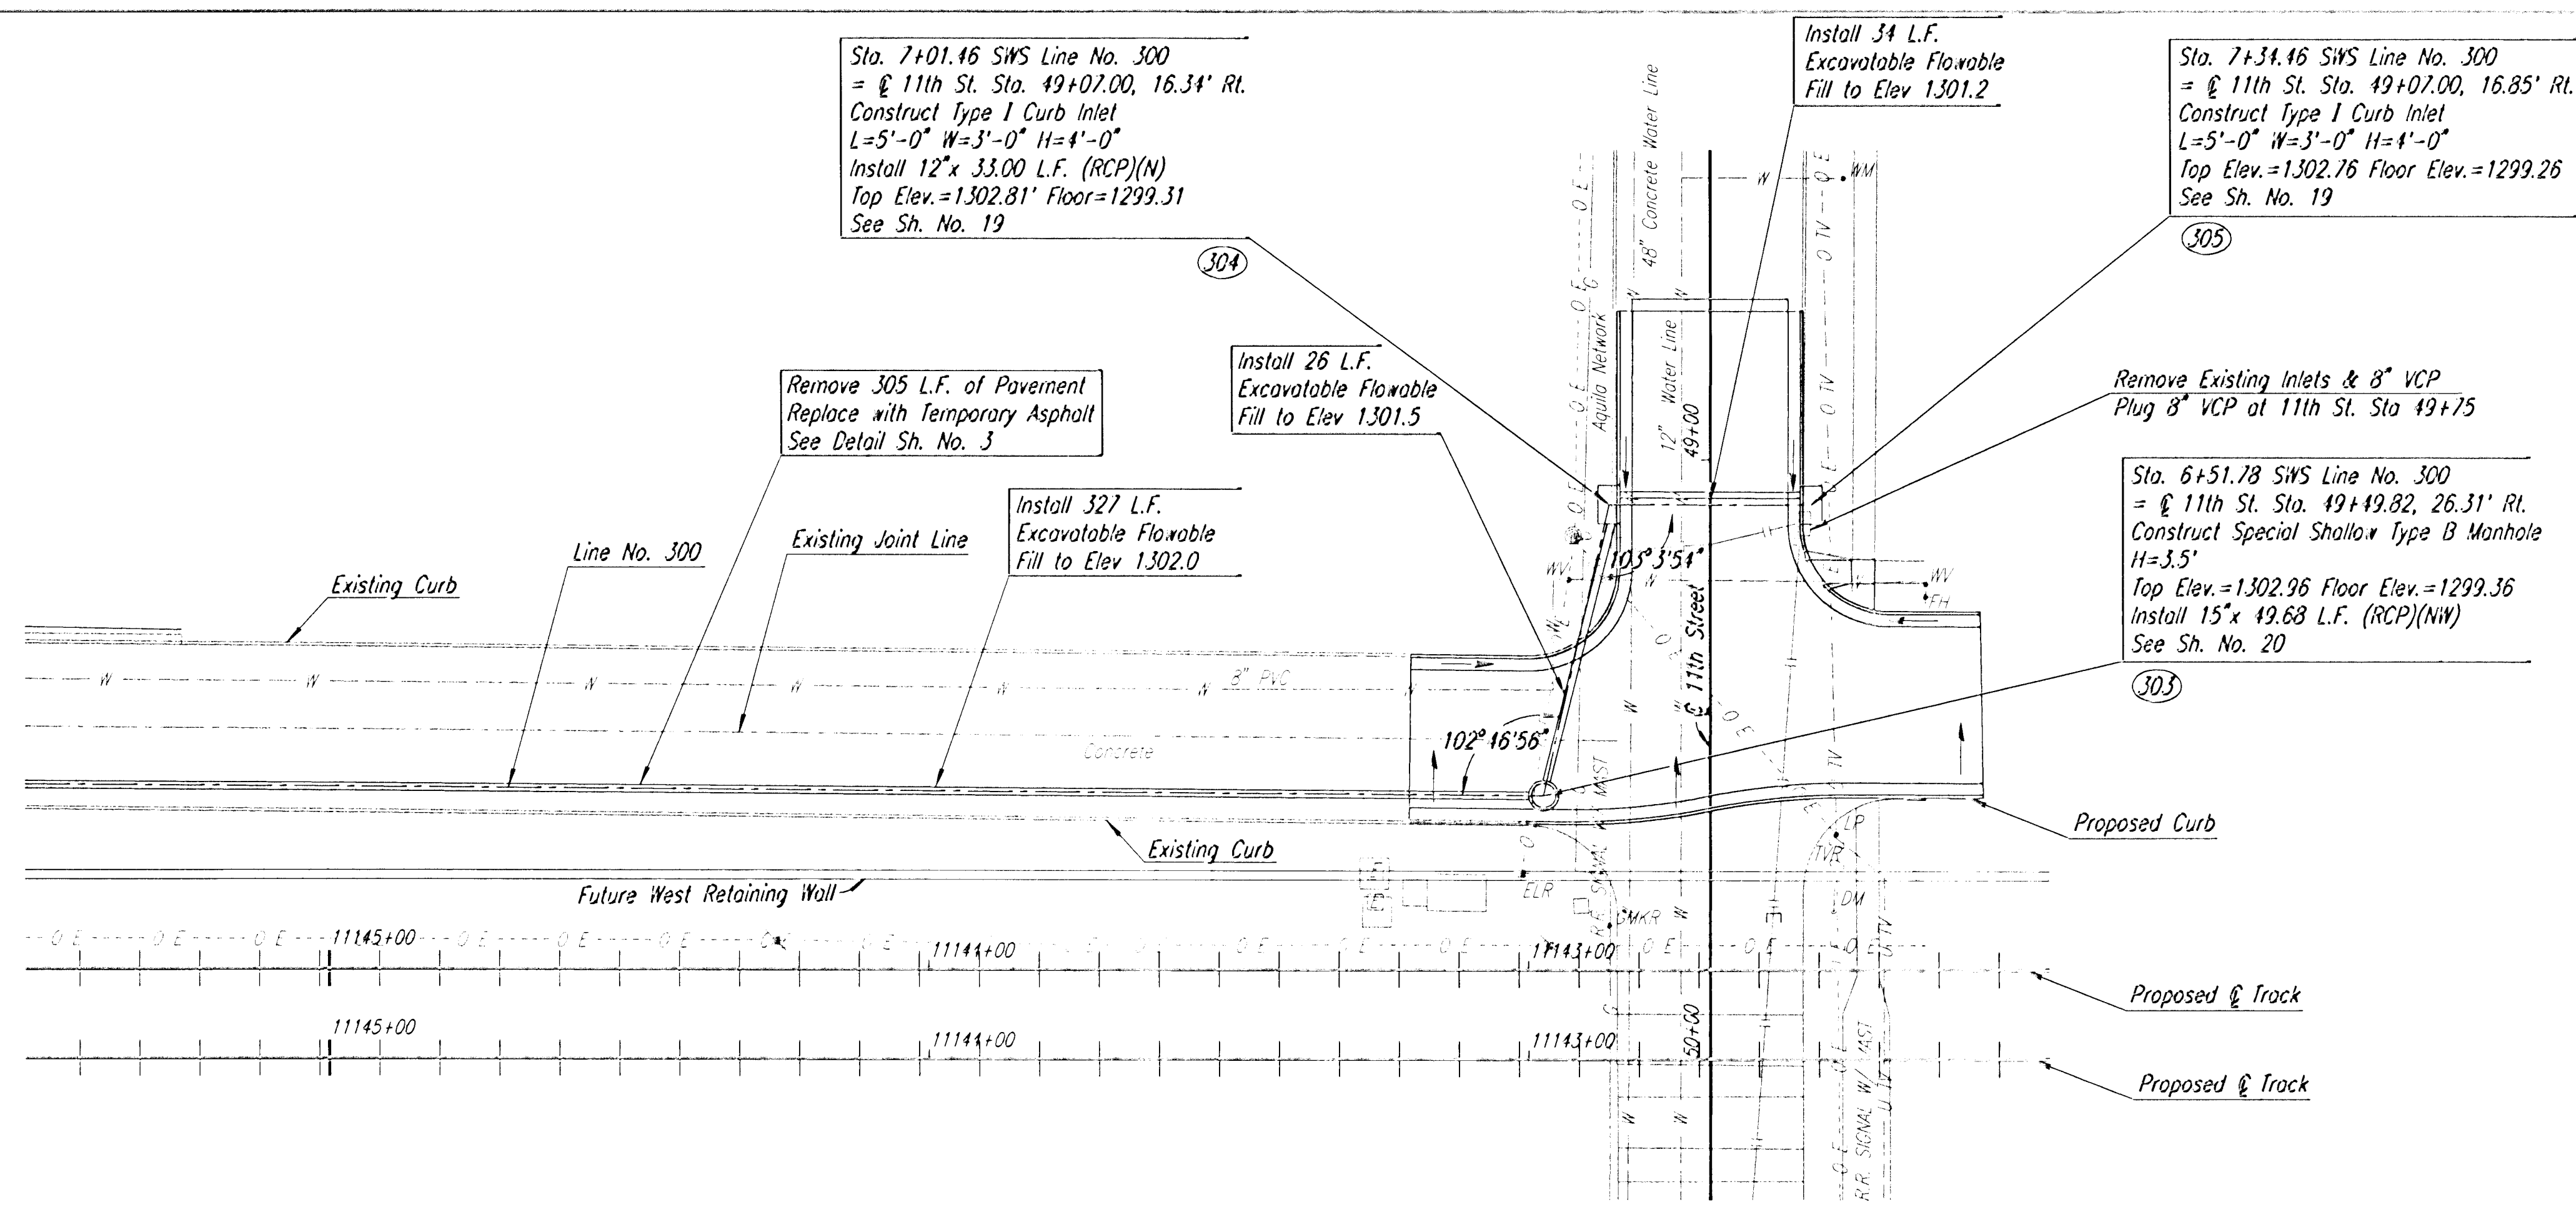


DSNR: RWM OPER: DRP SCALE: 1"=20' 1/1999/99189/BID SET 2/SWS2.DGN 7-29-2002 9:31:30 LAST REV: 4-25-03 BY: drp

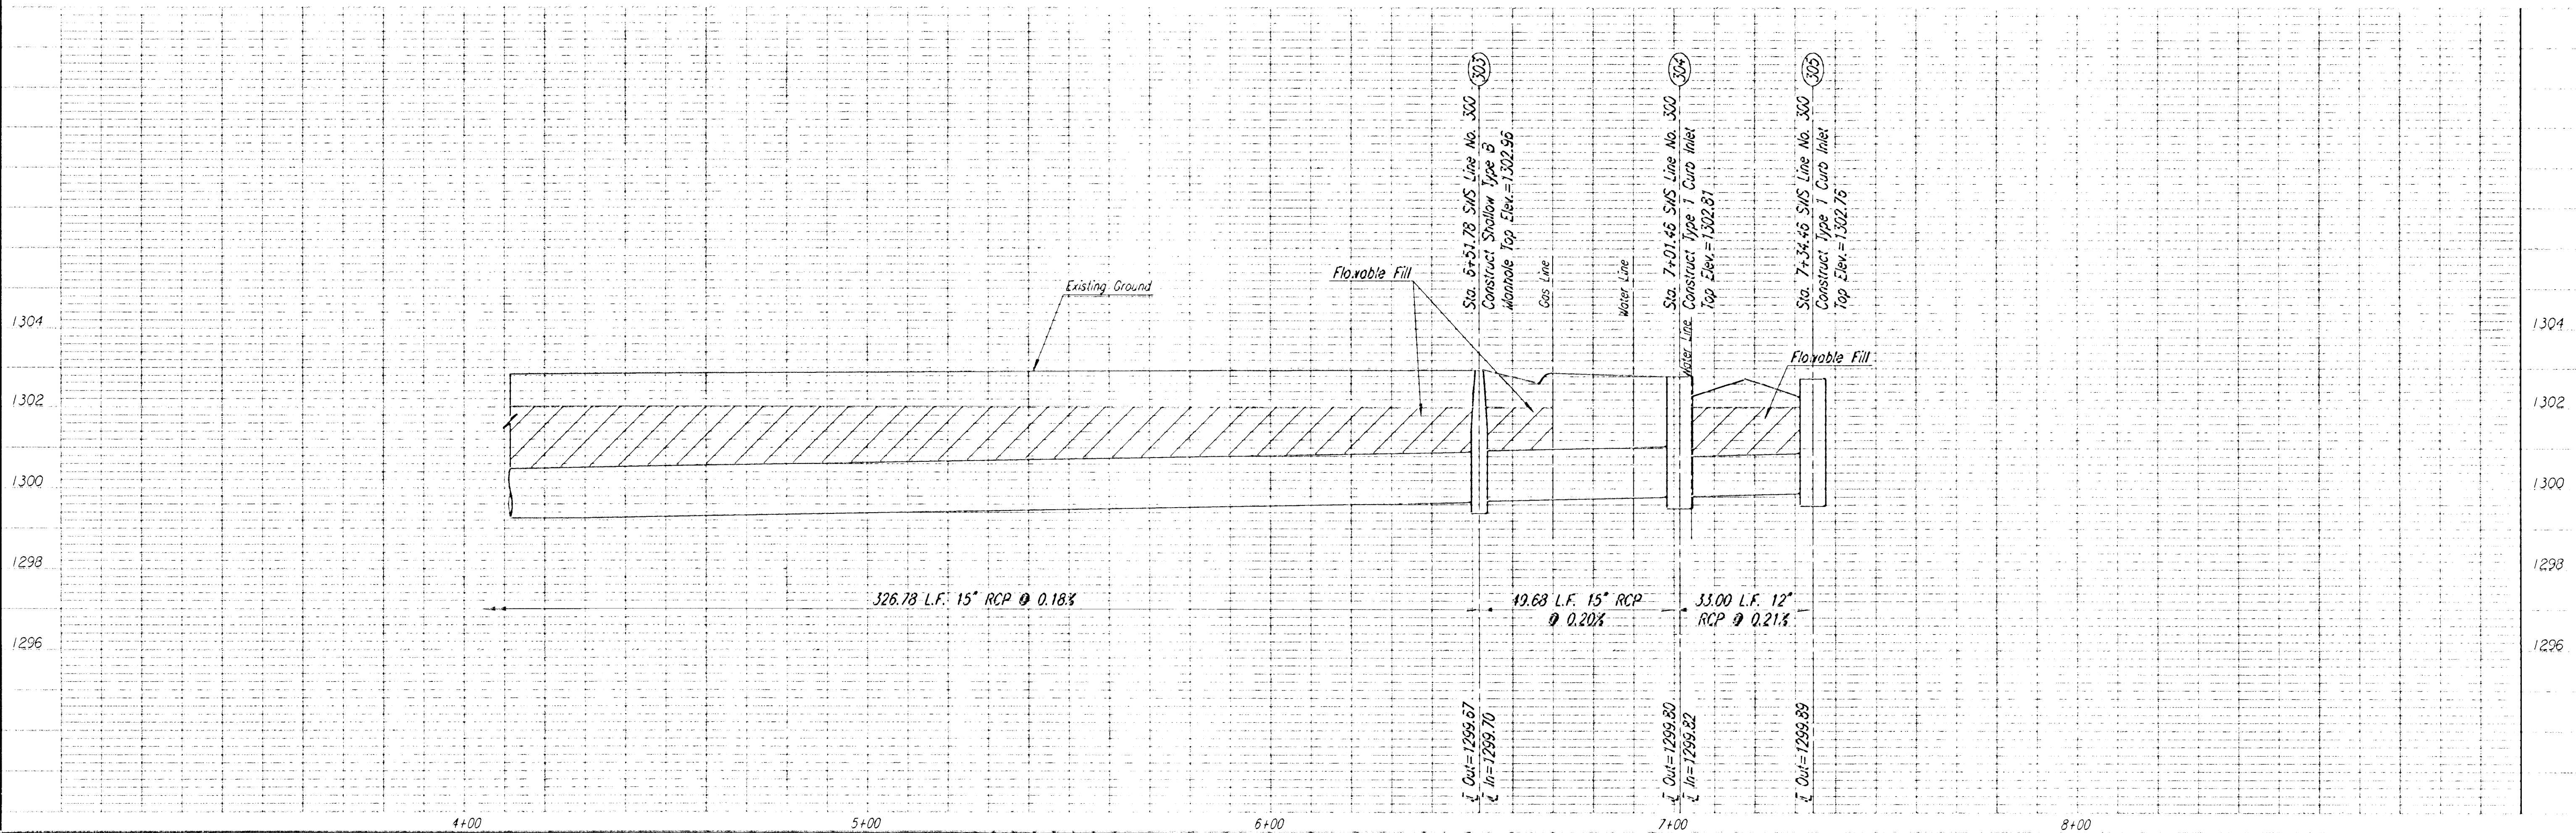

PROJECT NO.	SHEET NO.	TOTAL SHEETS
468-83473	16	60

CENTRAL RAIL CORRIDOR
STORM SEWER PLAN
LINE NO. 300

Professional Engineering Consultants, P.A.
303 S. TOPEKA • WICHITA, KANSAS 67202
316.262.2691 • FAX 316.262.3003

Designed by: RWM
Drawn by: DRP
Job No. 99189
Date: October, 2002

C.O.W. PROJ. NO. 468-83473