


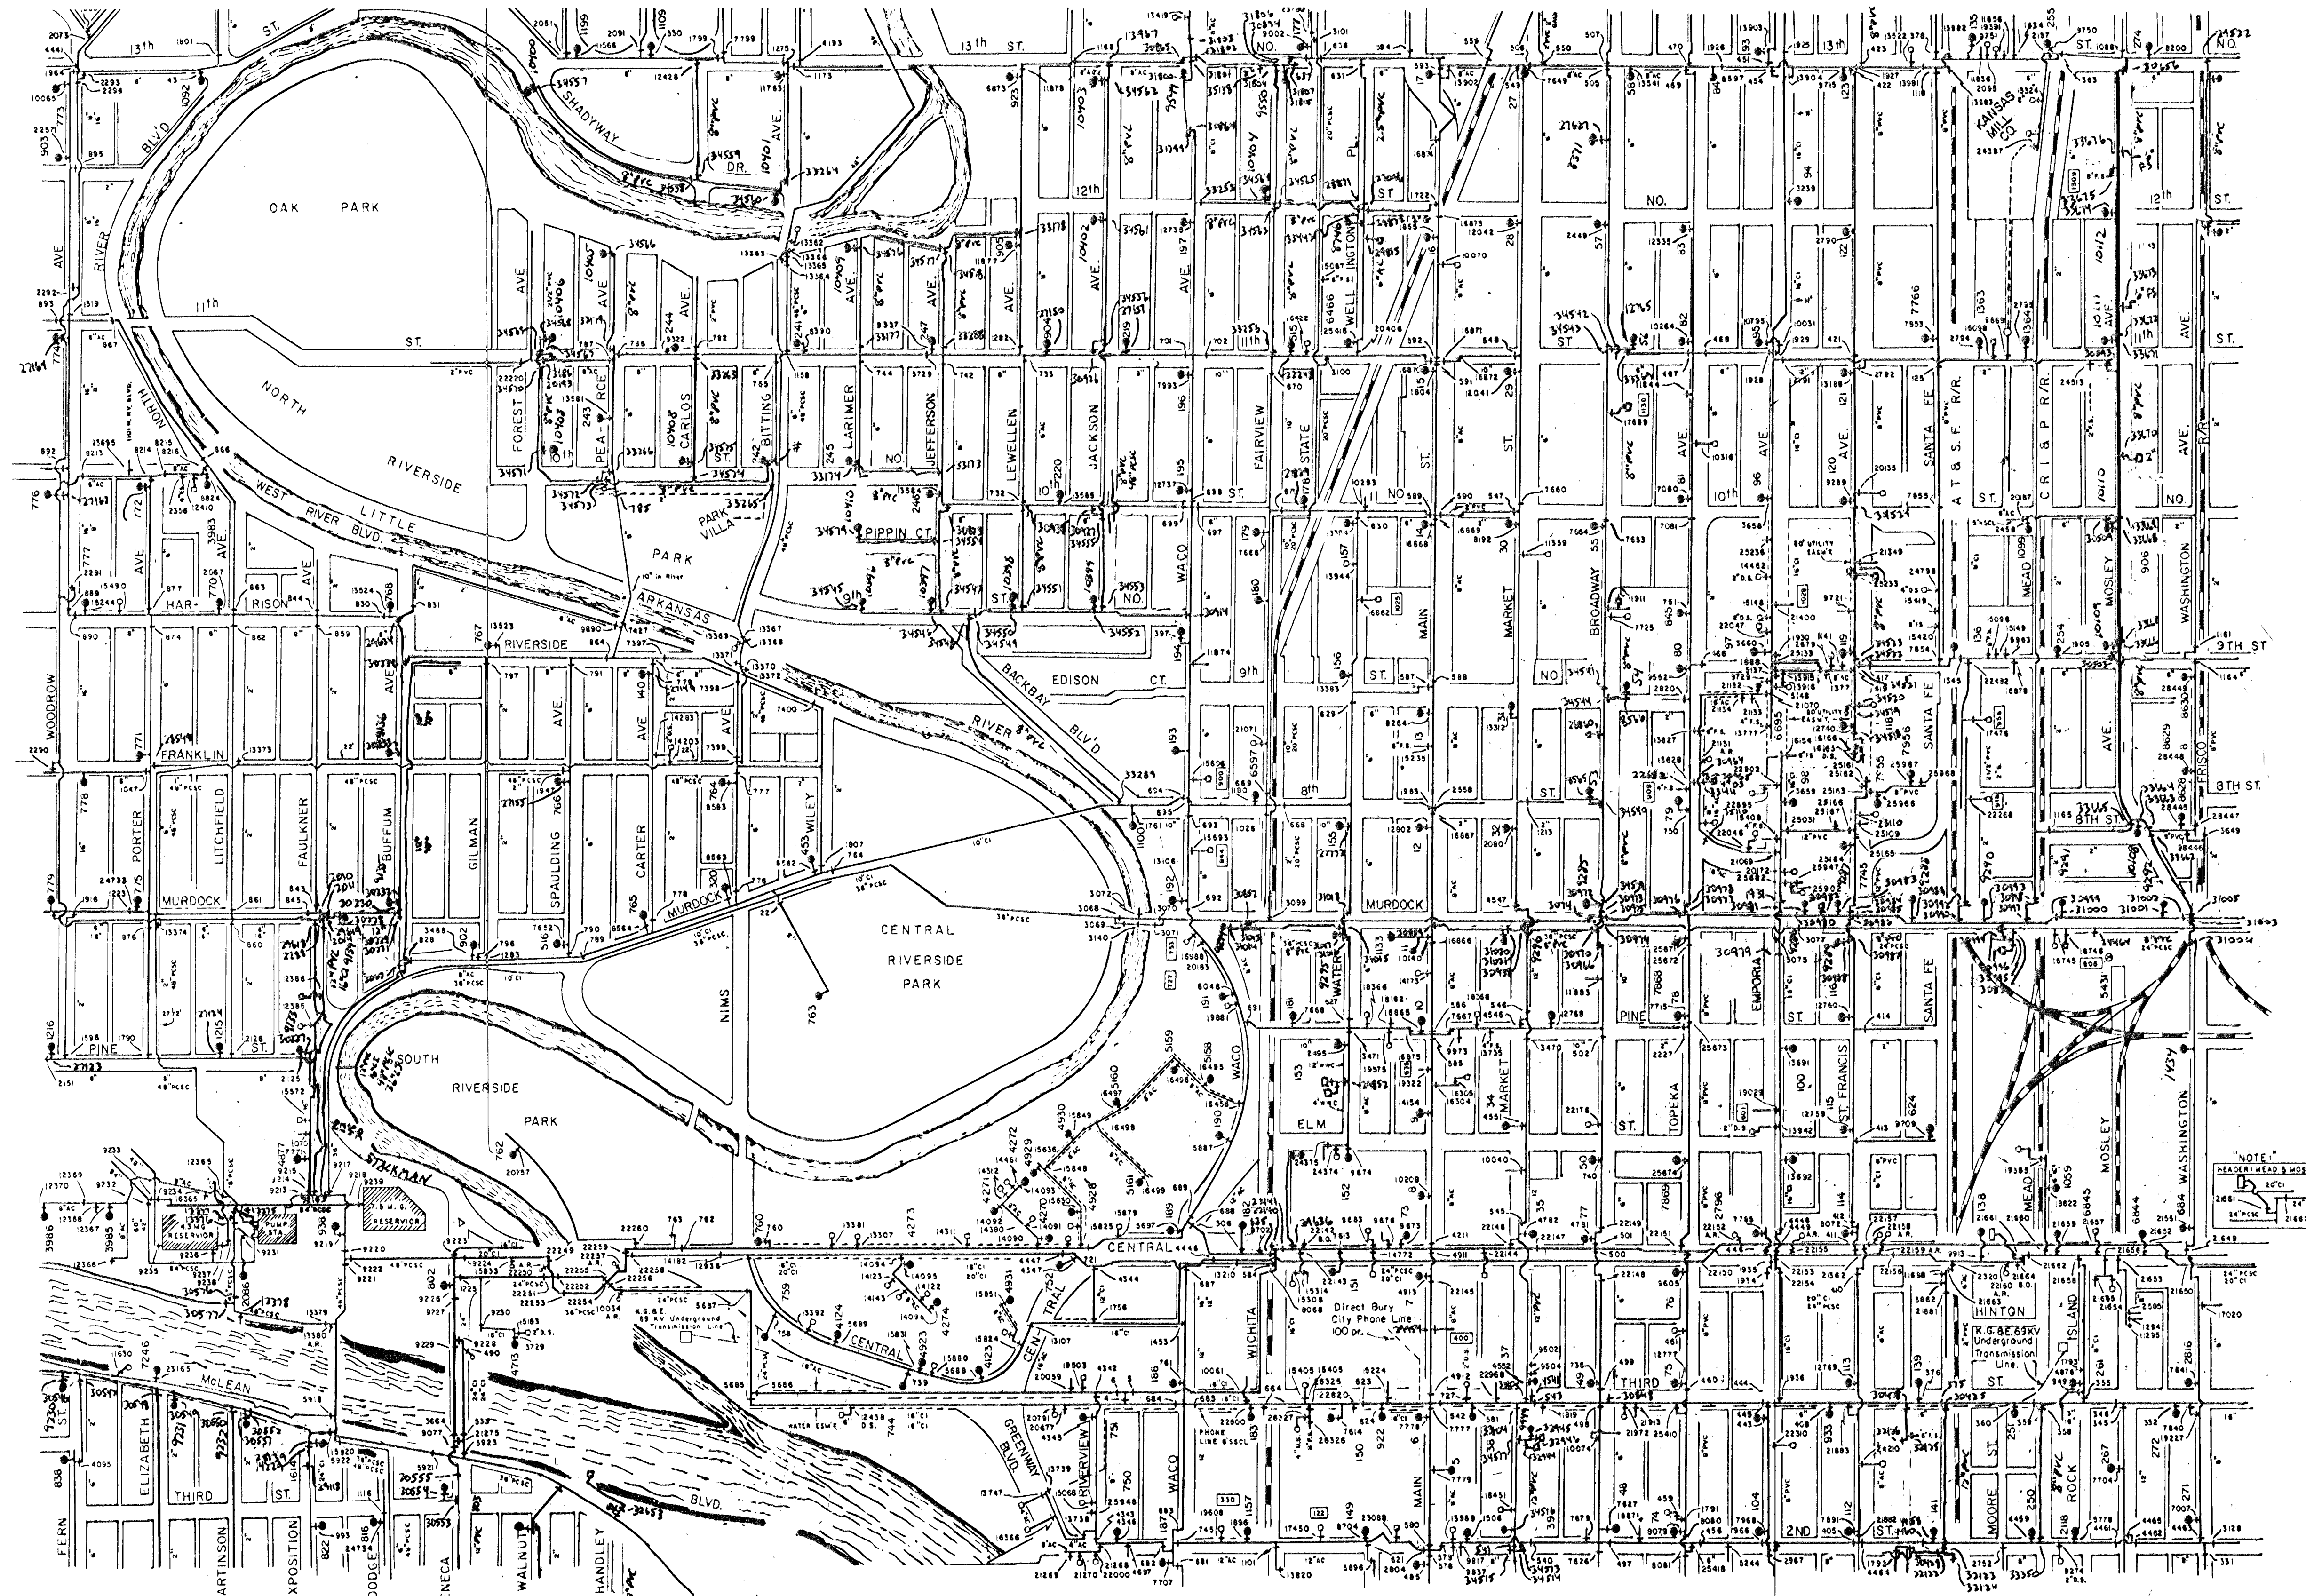

DISCLAIMER:
 THIS MAP WAS GENERATED FROM THE CITY OF WICHITA WATER & SEWER
 DEPARTMENT WATER DISTRIBUTION MAPS, REVISED 01/30/01. WHILE THE
 INFORMATION CONTAINED HEREIN REFLECTS THE BEST INFORMATION
 AVAILABLE AT THE TIME, THERE IS NO GUARANTEE OF ANY KIND (EXPRESS,
 IMPLIED, OR OTHERWISE) OF THE TRUENESS OR ACCURACY OF THIS MAP.

CITY OF WICHITA, KANSAS
 MICHAEL E. LINDEBAK, P.E. - CITY ENGINEER
 CENTRAL RAIL CORRIDOR
CITY OF WICHITA WATERLINE MAP
 CITY OF WICHITA PROJECT NO. 468-83473

Professional Engineering Consultants, P.A.
 303 S. TORREY - WICHITA, KANSAS 67202
 316-262-2691 - FAX 316-262-2693
 Job No. 34-99189-4-042
 Date August 2002
 Designed By
 Drawn By