


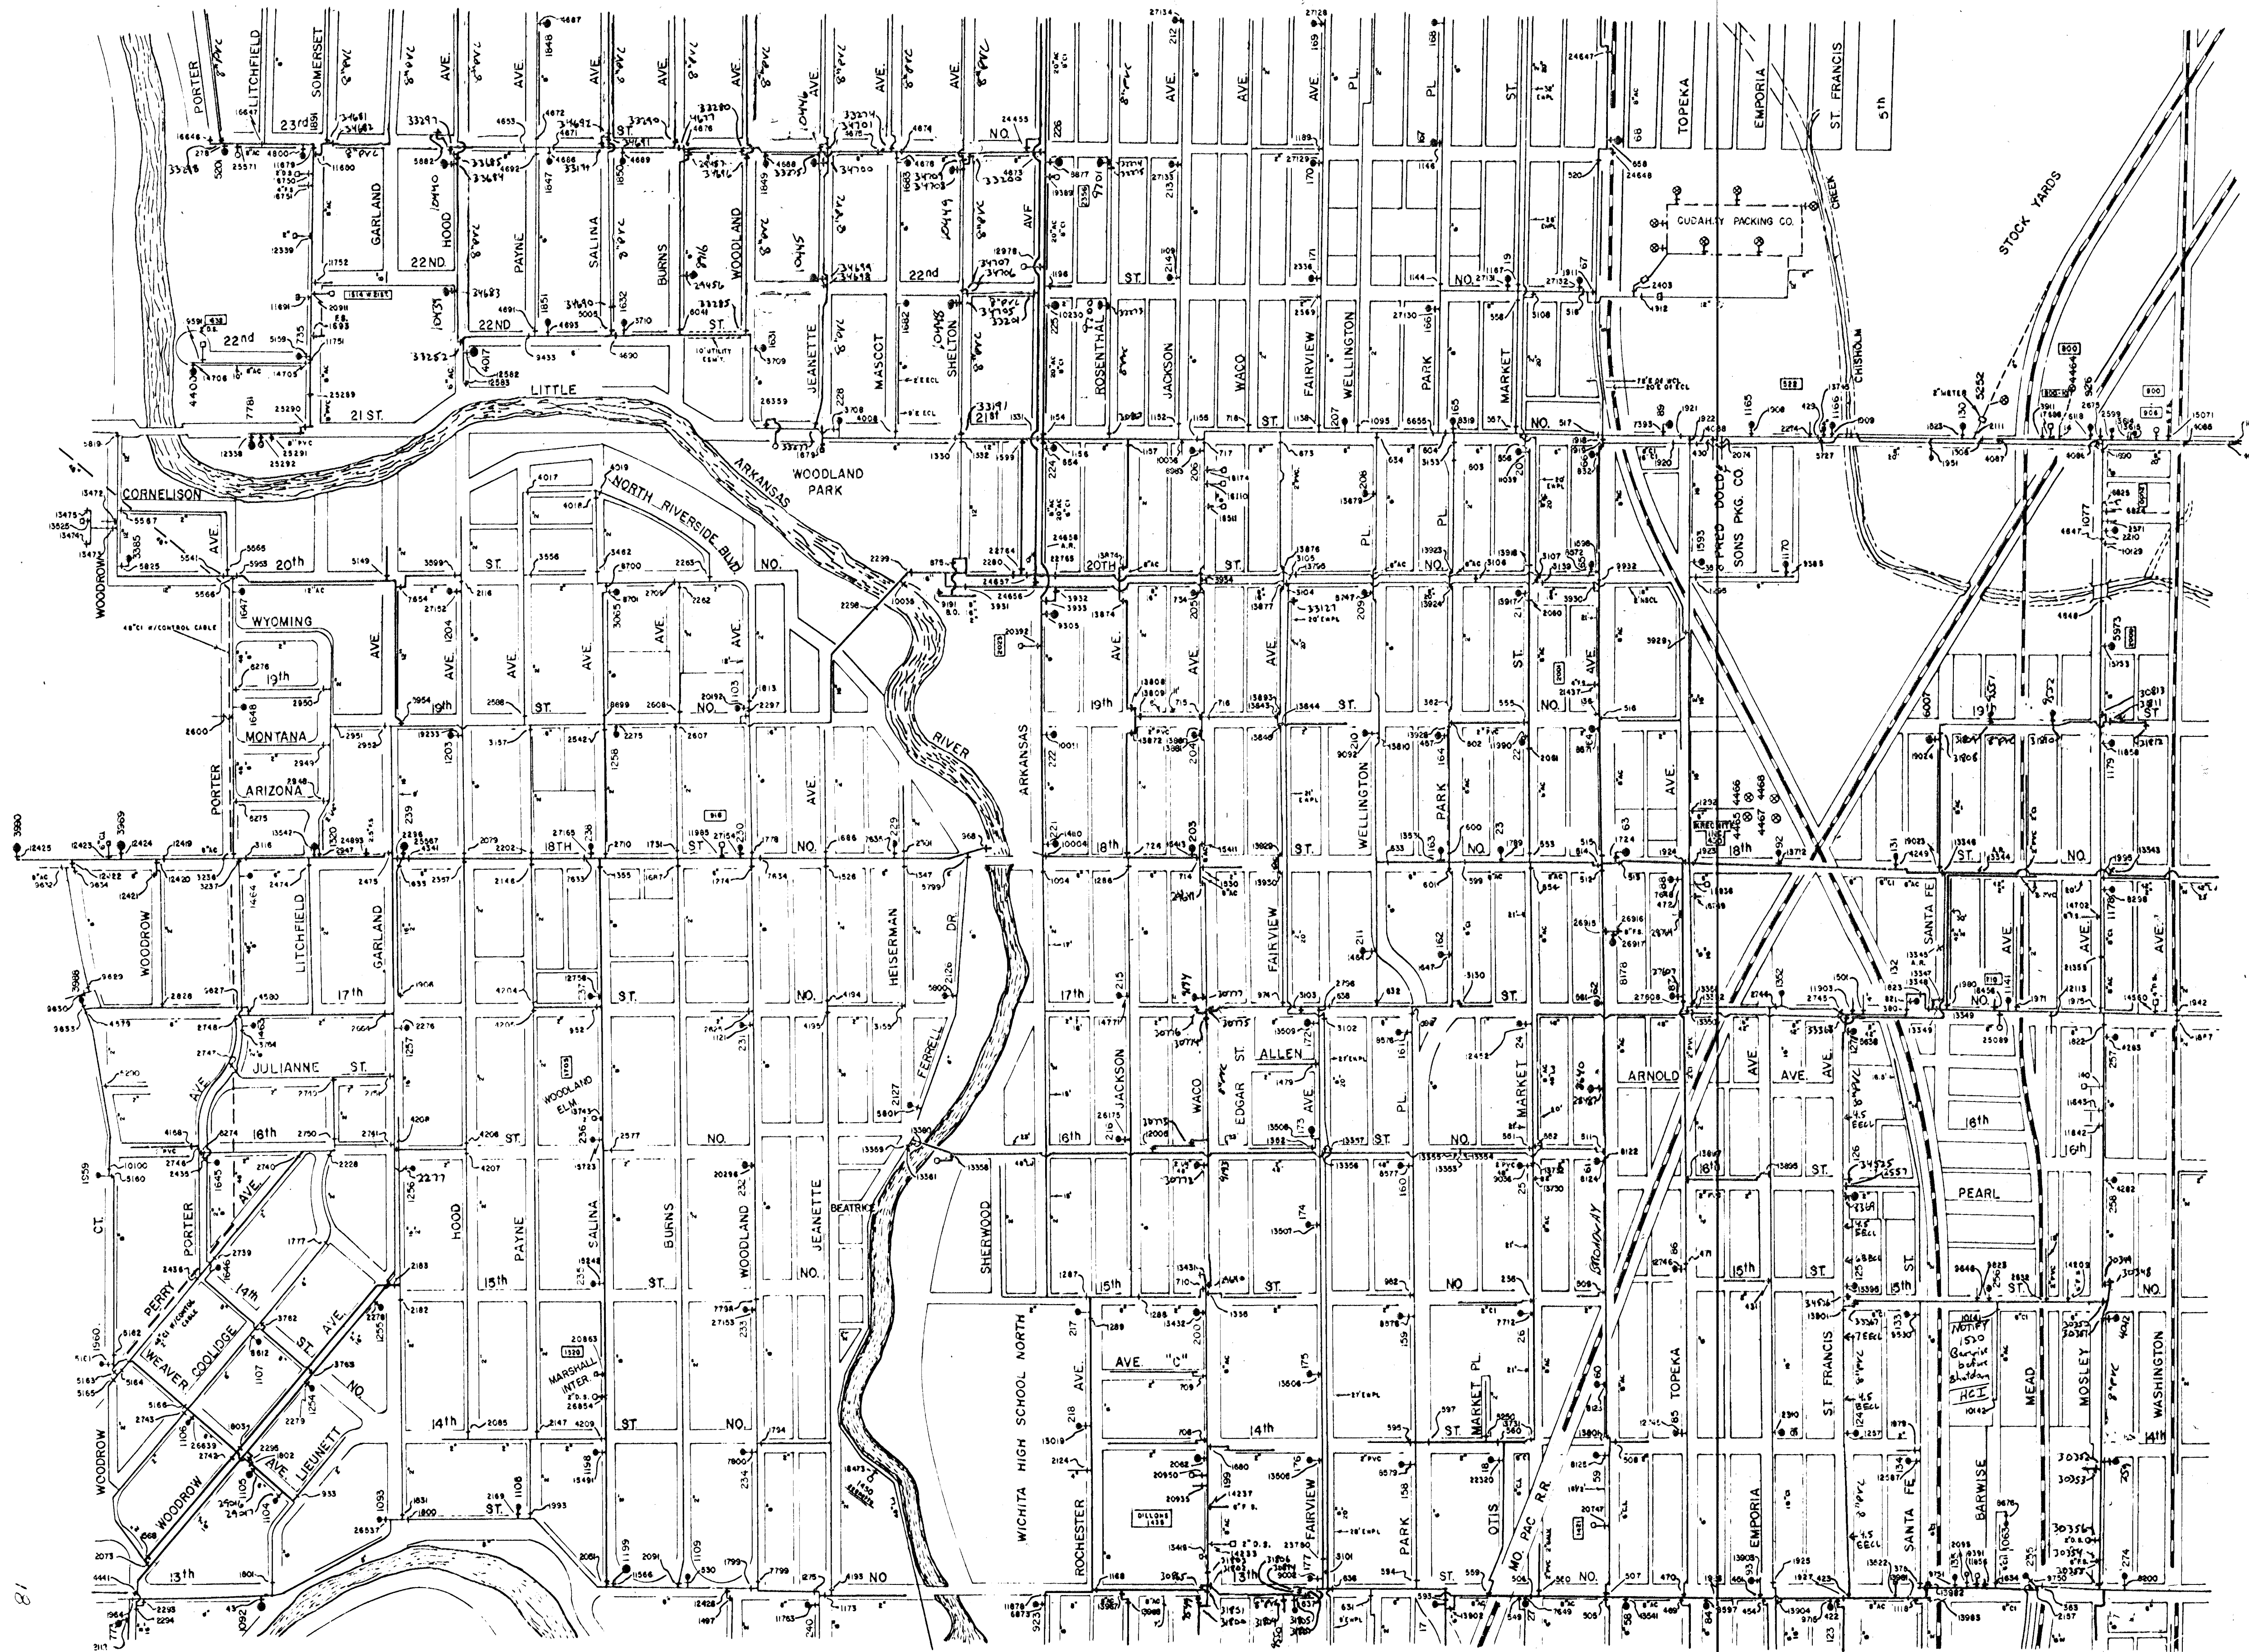

DISCLAIMER:
THIS MAP WAS GENERATED FROM THE CITY OF WICHITA WATER & SEWER
DEPARTMENT WATER DISTRIBUTION MAPS, REVISED 01/30/01. WHILE THE
INFORMATION CONTAINED HEREIN REFLECTS THE BEST INFORMATION
AVAILABLE AT THE TIME, THERE IS NO GUARANTEE OF ANY KIND (EXPRESS,
IMPLIED, OR OTHERWISE) OF THE TRUENESS OR ACCURACY OF THIS MAP.

CITY OF WICHITA, KANSAS
MICHAEL E. LINDEBAK, P.E. - CITY ENGINEER
CENTRAL RAIL CORRIDOR

CITY OF WICHITA WATERLINE MAP

CITY OF WICHITA PROJECT NO. 468-83473

Professional Engineering Consultants, P.A.
303 S. GORE, WICHITA, KANSAS 67202
316.262.2691 • FAX 316.262.3665

Job No. 34-99189-4-042
Date August 2002

