


STATE	PROJECT NO.	YEAR	SHEET NO.	TOTAL SHEETS
KANSAS	472-84021	2004	4	35

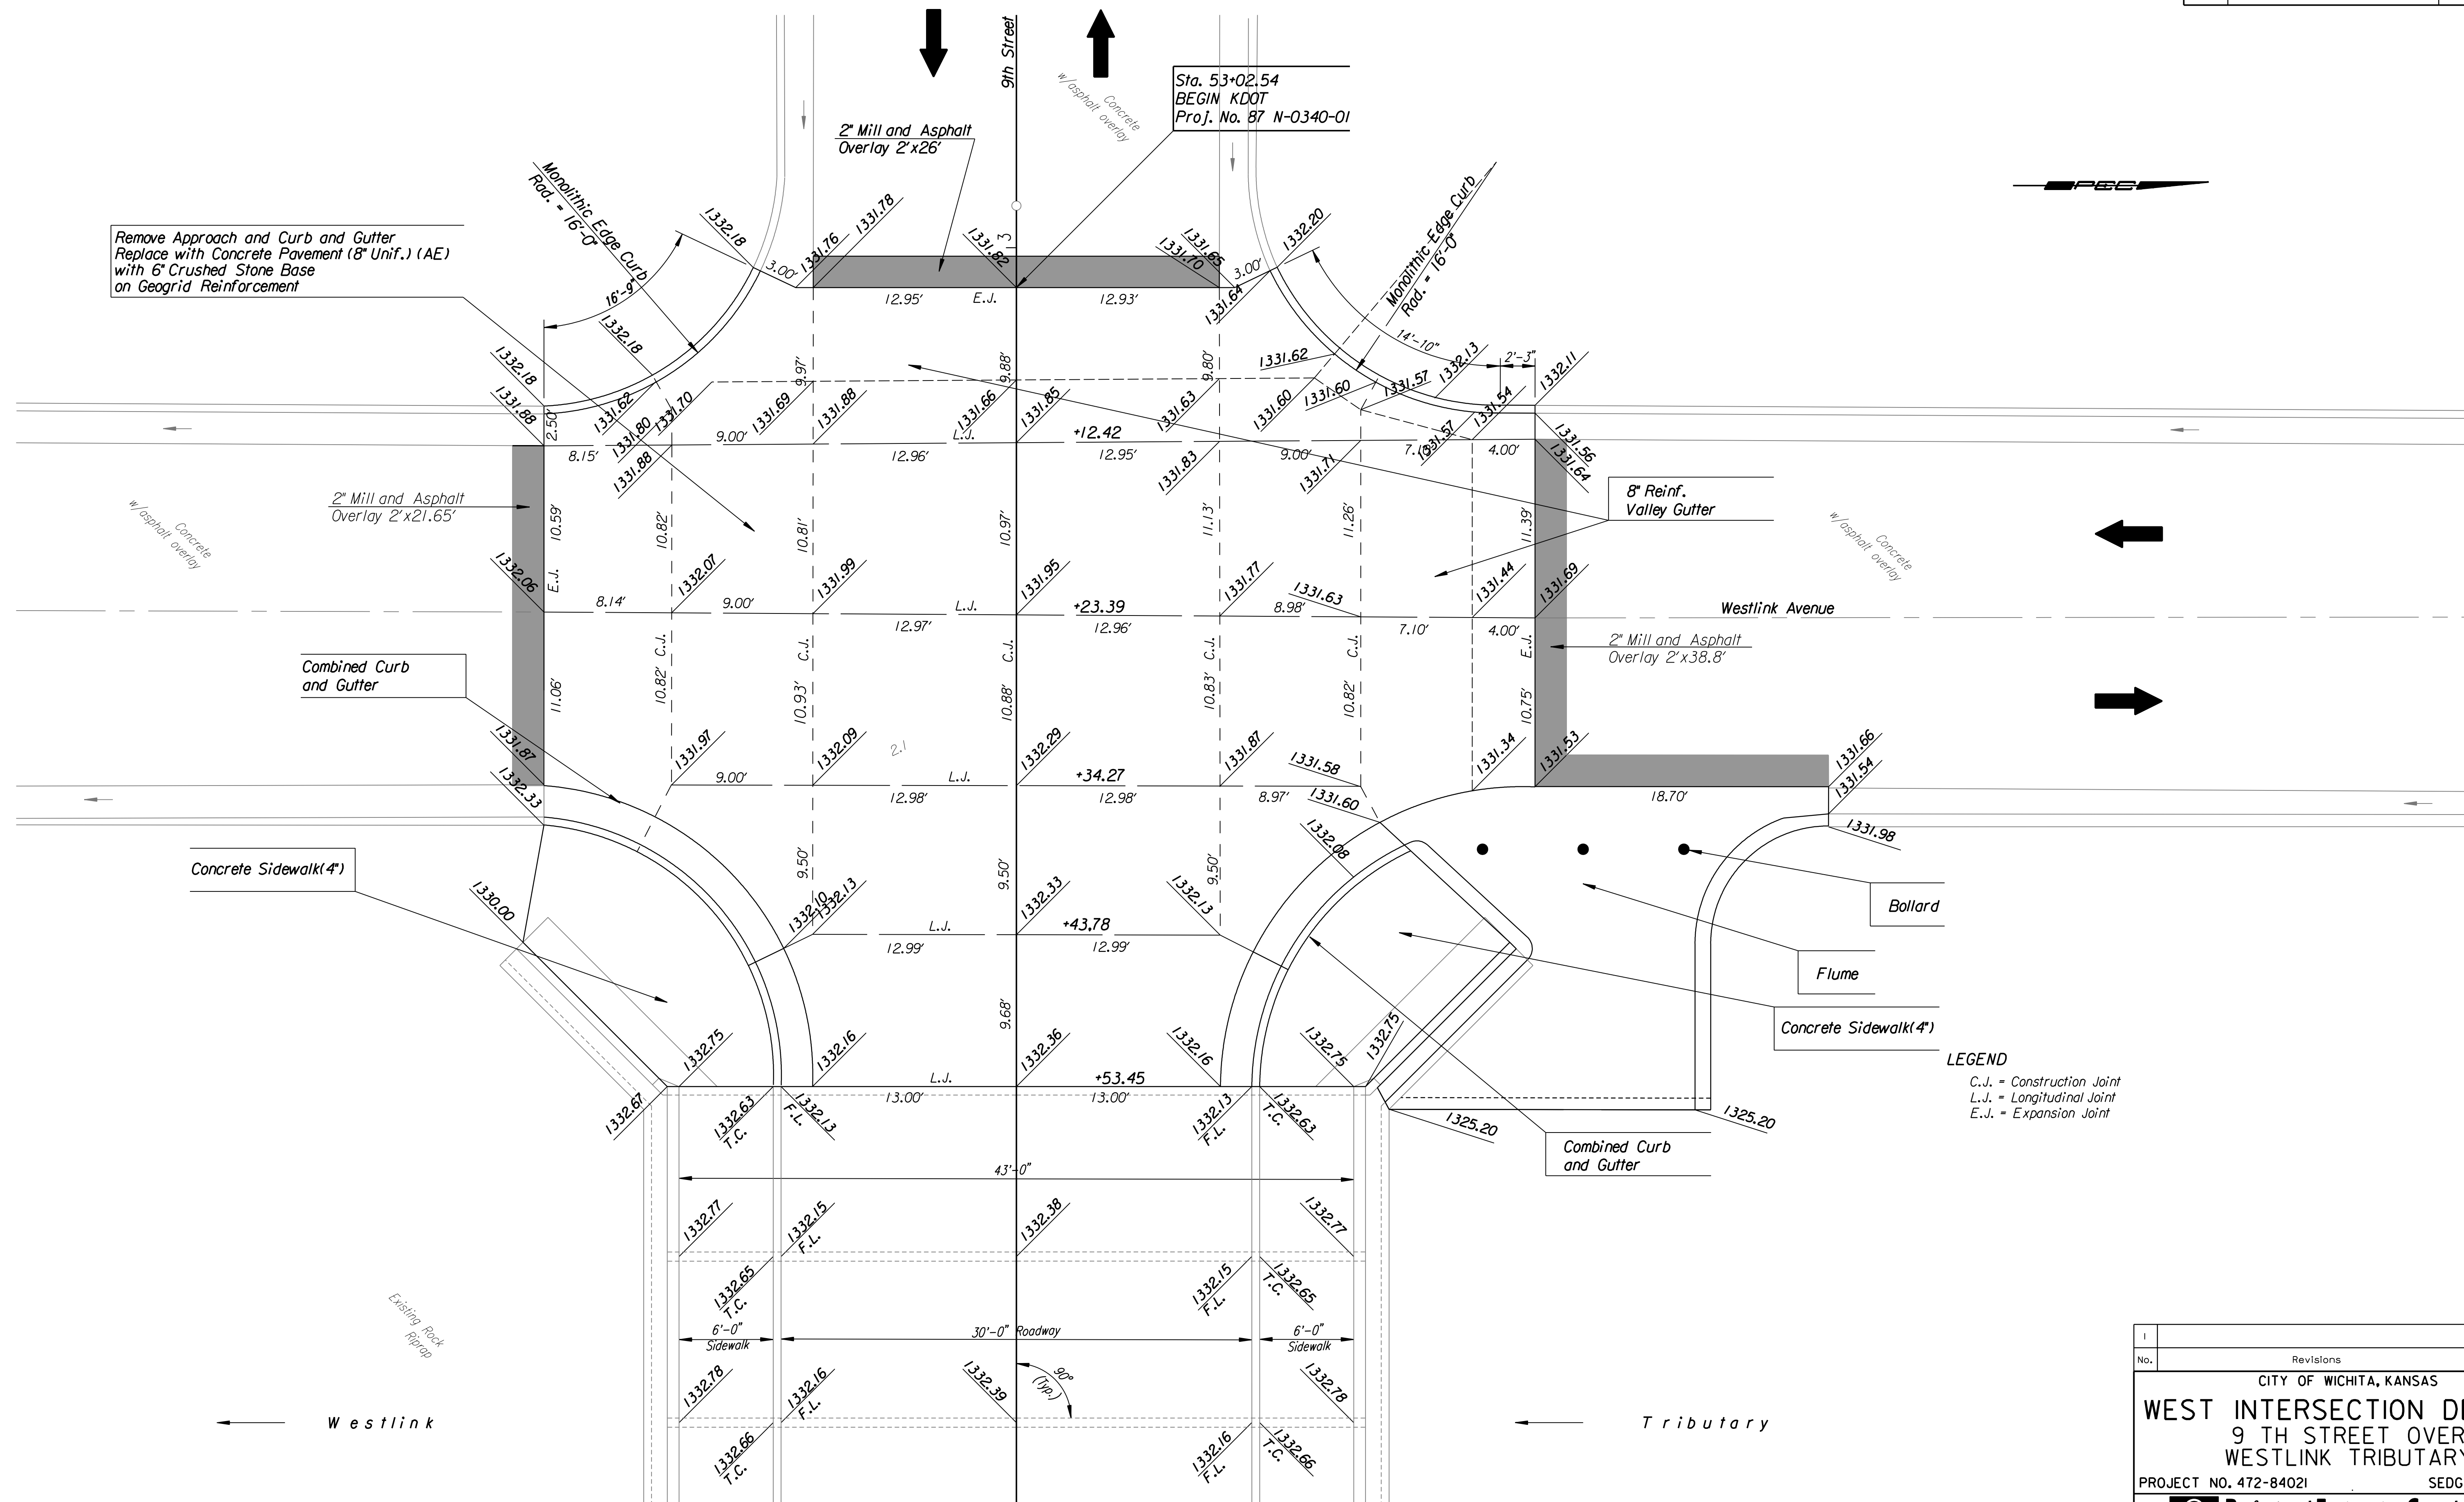

Remove Approach and Curb and Gutter
Replace with Concrete Pavement (8" Unif.) (AE)
with 6" Crushed Stone Base
on Geogrid Reinforcement

Sta. 53+02.54
BEGIN KDOT
Proj. No. 87 N-0340-01

Combined Curb
and Gutter

8" Reinf.
Valley Gutter

Concrete Sidewalk (4")

Bollard

Flume

Concrete Sidewalk (4")

LEGEND
C.J. = Construction Joint
L.J. = Longitudinal Joint
E.J. = Expansion Joint

drawn by : wll
plotted by : DRP 9-8-2004
File: I: 2004/04330/officecheck/04330_C-PvmtWest(E)P.dgn

No.		Revisions		By	Date
CITY OF WICHITA, KANSAS					
WEST INTERSECTION DETAILS					
9 TH STREET OVER					
WESTLINK TRIBUTARY					
PROJECT NO. 472-84021			SEDGWICK COUNTY		
Professional Engineering Consultants, P.A.					
303 S. TOPEKA • WICHITA, KANSAS 67202					
316-262-2691 • FAX 316-262-3003					
Designed by	R.A.S.	Checked by	R.A.S.		
Drawn by	W.L.L.	Date	June 2004	Job No.	04330