


PROJECT NO.	YEAR	SHEET NO.	TOTAL SHEETS
472-84021	2004	34	35

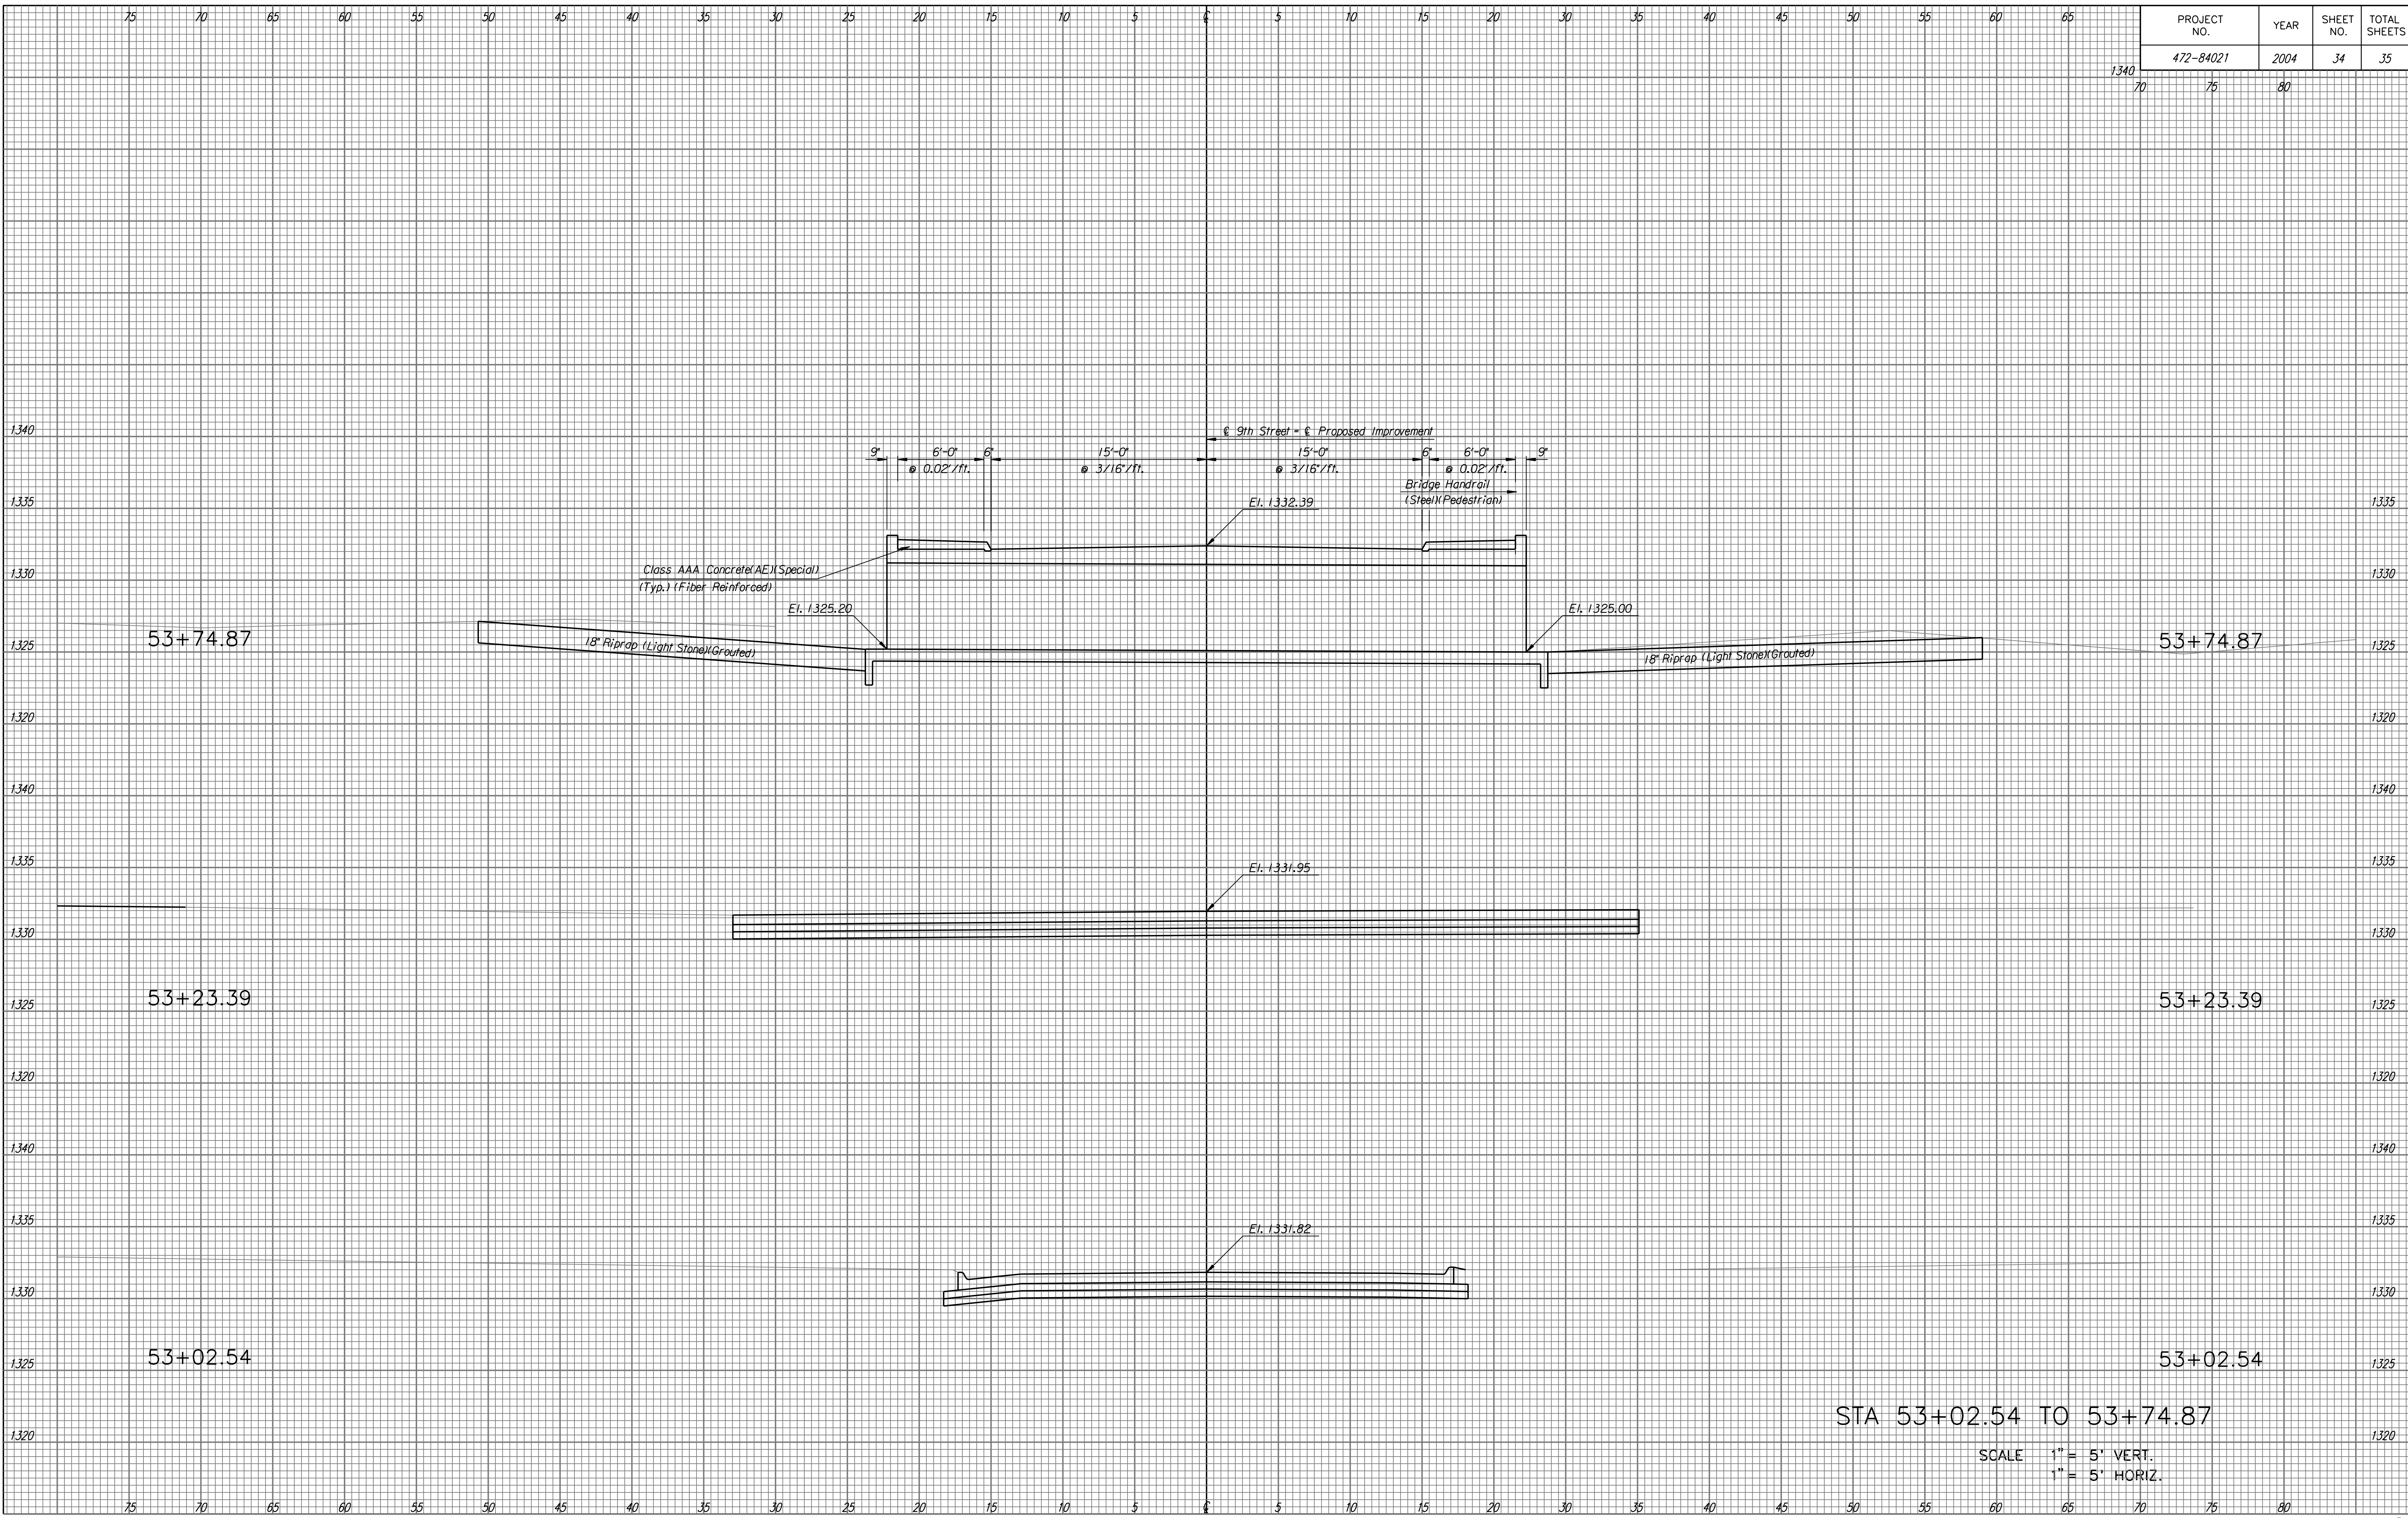

STA 53+02.54 TO 53+74.87

SCALE 1" = 5' VERT.
1" = 5' HORIZ.

Design File : i:\2004\04330\office\tech\04330_C-1sect1(EP).dgn
Plotted By : mll 8-11-2004