



PLAN  
 CHECKED  
 CHECKED  
 BY  
 DATE

PROFILE  
 CHECKED  
 CHECKED  
 BY  
 DATE

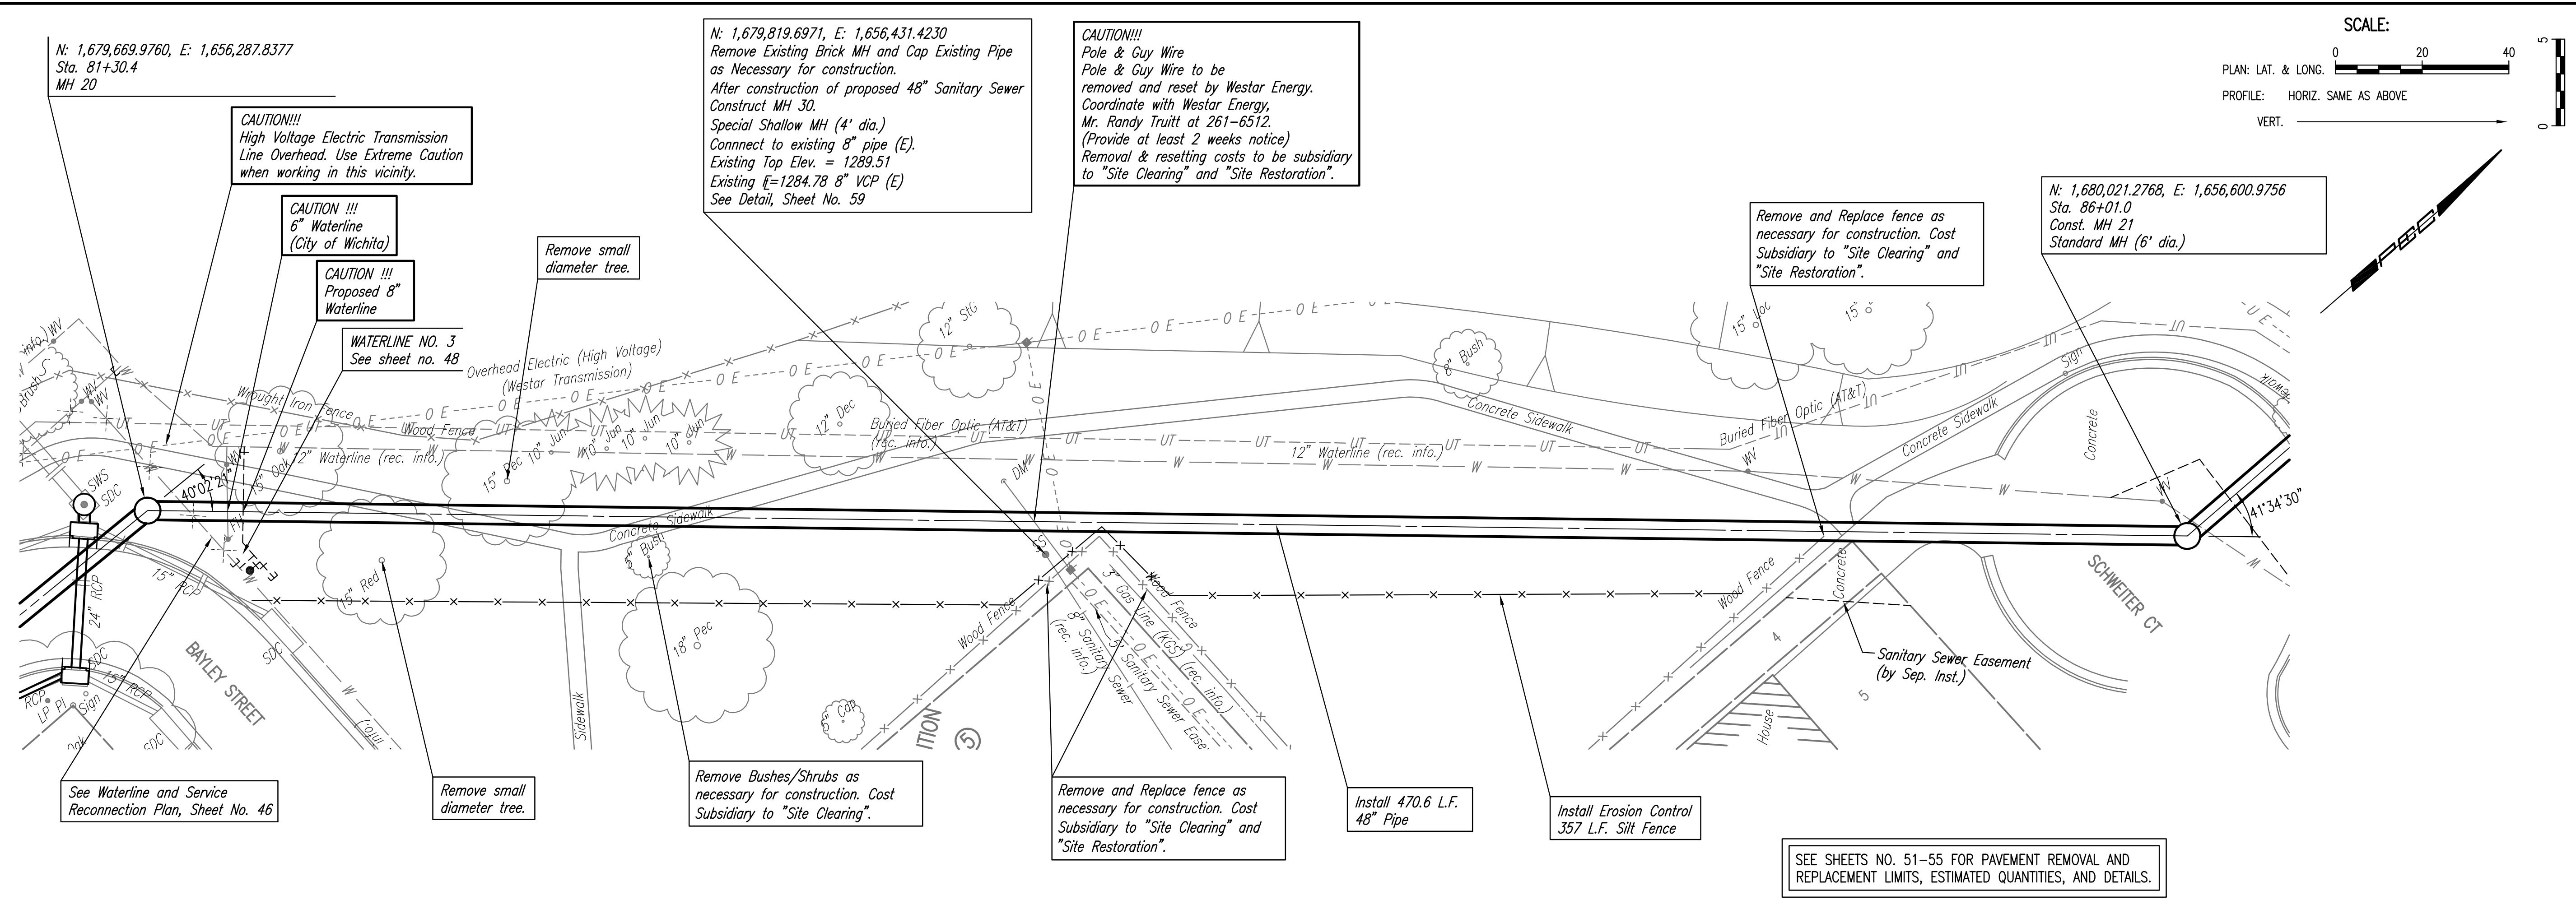

SANITARY SEWER LINE NO. 1

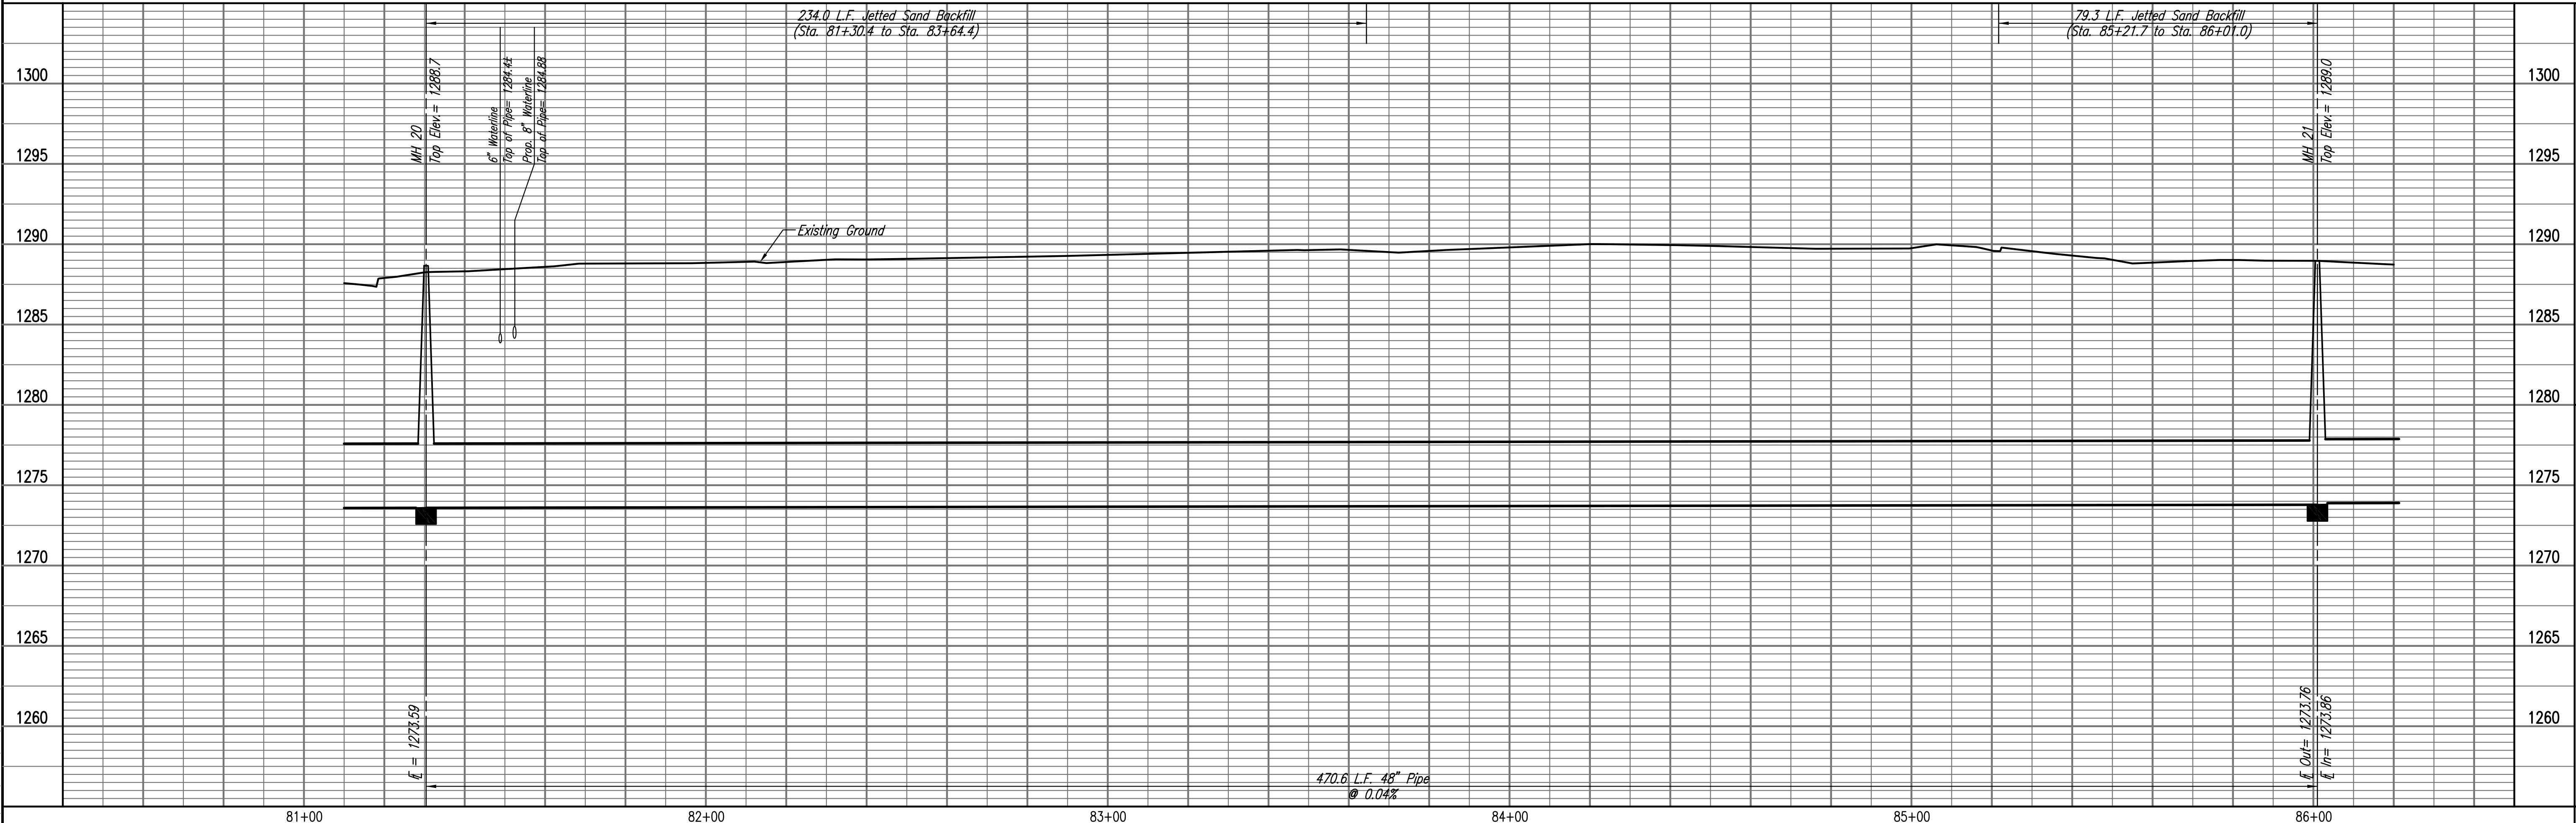

Printed: 03-09-2010 2:00:20 PM by CSJ  
 Plot Scale: 1/20 03-09-2010 4:03:30 PM by CSJ  
 03-2007\07600\001\Phase 2\07600-01-C-55PRP22

Professional Engineering Consultants, P.A.  
 803 S. TOPICKA AVENUE, WICHITA, KANSAS 67202  
 316-262-2691 • FAX 316-262-3003

Designed By: MDK, EJB  
 Drawn By: CSL, JAN

Job No.: 35-07600-001  
 Date: AUGUST 2008

RELOCATION OF SANITARY SEWER NO. 23  
 PHASE 2: KELLOGG/GROVE TO FAWNEE/1-135  
 SANITARY SEWER LINE NO. 1  
 JAMES L. ARMOUR, P.E. - CITY ENGINEER  
 CITY OF WICHITA PROJECT NO. 468-84375

Sheet 26 of 75