


SEE SHEETS NO. 51-55 FOR PAVEMENT REMOVAL AND REPLACEMENT LIMITS, ESTIMATED QUANTITIES, AND DETAILS.

SANITARY SEWER LINE NO. 1

⊔ = Denotes Pipe Plug to be installed.

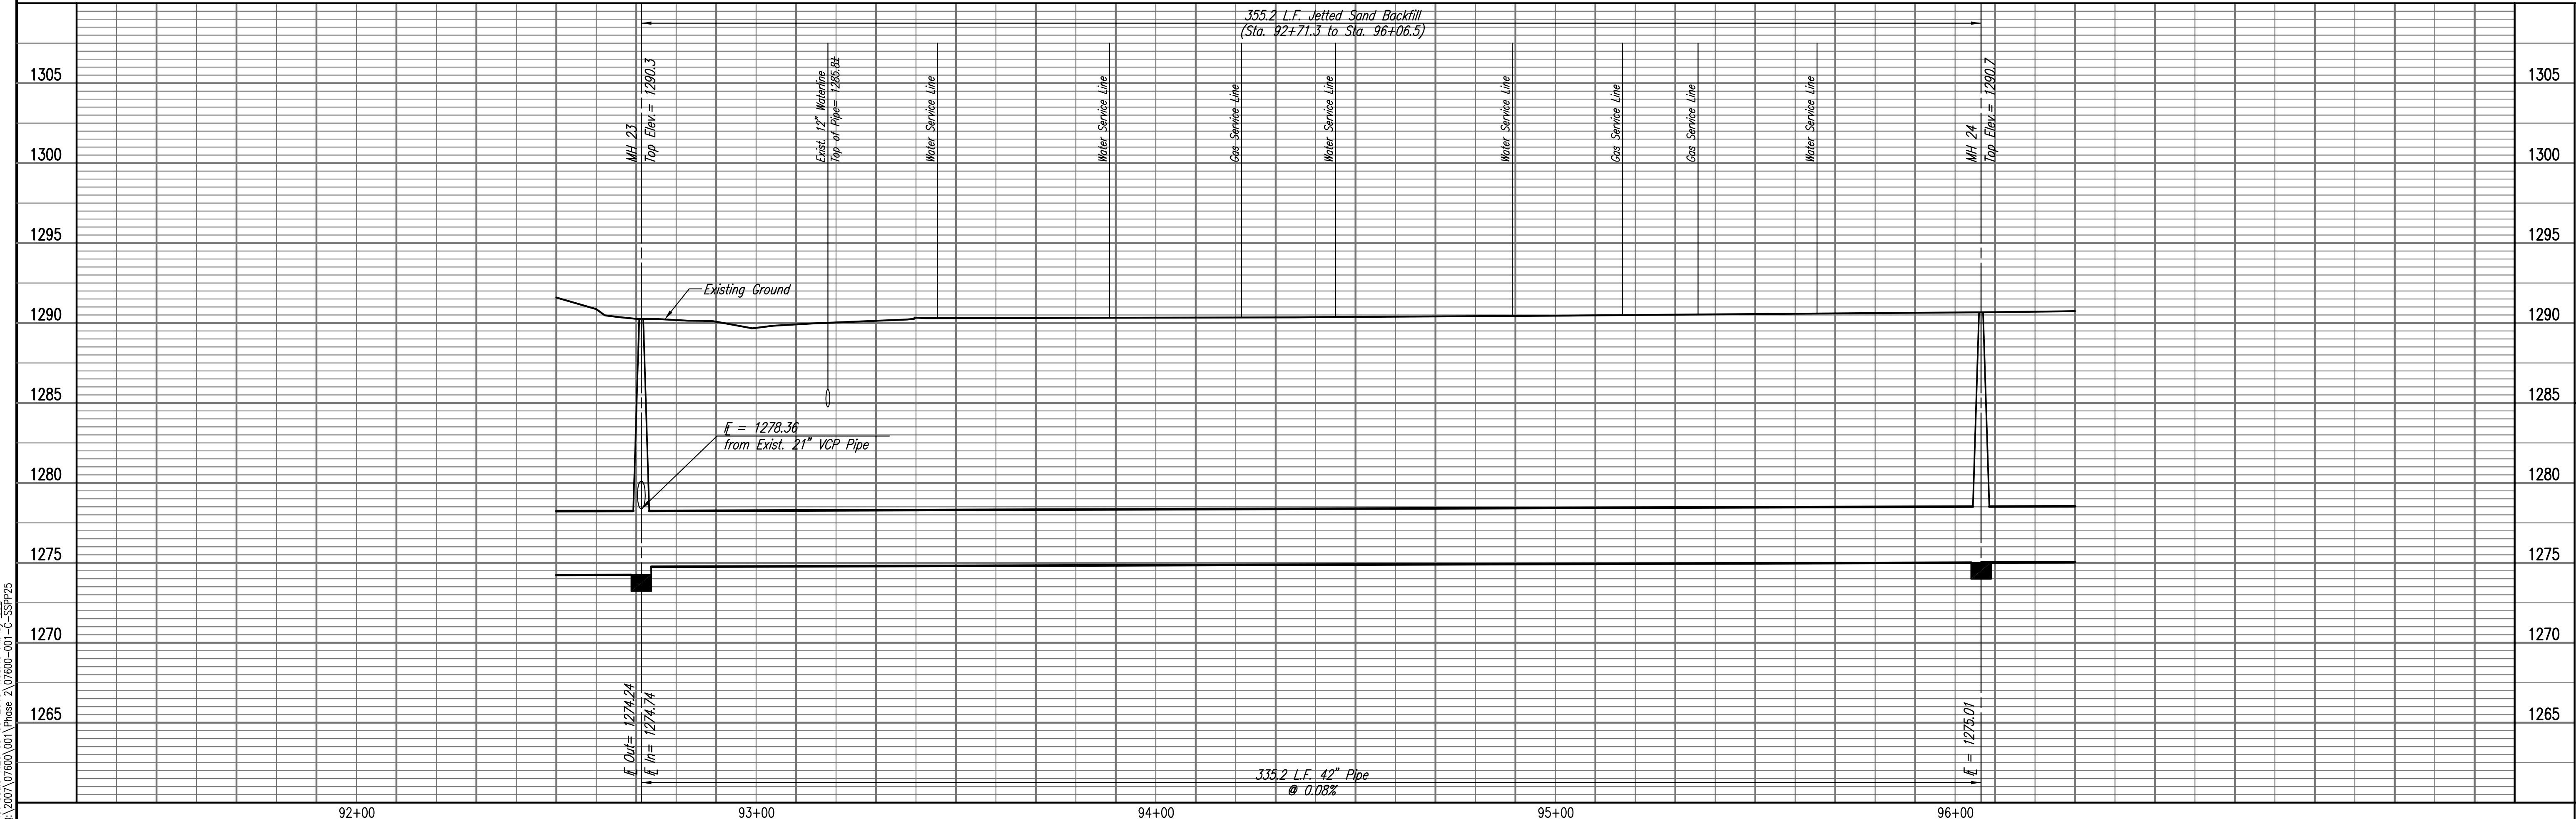

PLAN	CHECKED	BY	DATE
	CHECKED		

PROFILE	CHECKED	BY	DATE
	CHECKED		

Save: 03-09-2010 3:36:50 PM by CSL
 Plot Scale: 1:20 03-09-2010 4:08:43 PM by CSL
 G:\2007\07600\001\Phase 2\07600-01-C-SSPP25

RELOCATION OF SANITARY SEWER NO. 23
 PHASE 2: KELLOGG/GROVE TO FAWNEE/1-135
SANITARY SEWER LINE NO. 1
 JAMES L. ARMOUR, P.E. - CITY ENGINEER
 CITY OF WICHITA PROJECT NO. 468-84375

Professional Engineering Consultants, P.A.
 603 S. TOPICKA AVENUE, WICHITA, KANSAS 67202
 316-262-2691 • FAX 316-262-3003

Designed By: MDK, EJB
 Drawn By: CSL, JAN
 Job No.: 35-07600-001
 Date: AUGUST 2008