


Ruggles & Bohm, P.A.
 Engineering, Surveying, Land Planning
 924 North Main Street, Suite 200
 Wichita, Kansas 67203
 www.rugglesandbohm.com
 Email: info@rugglesandbohm.com

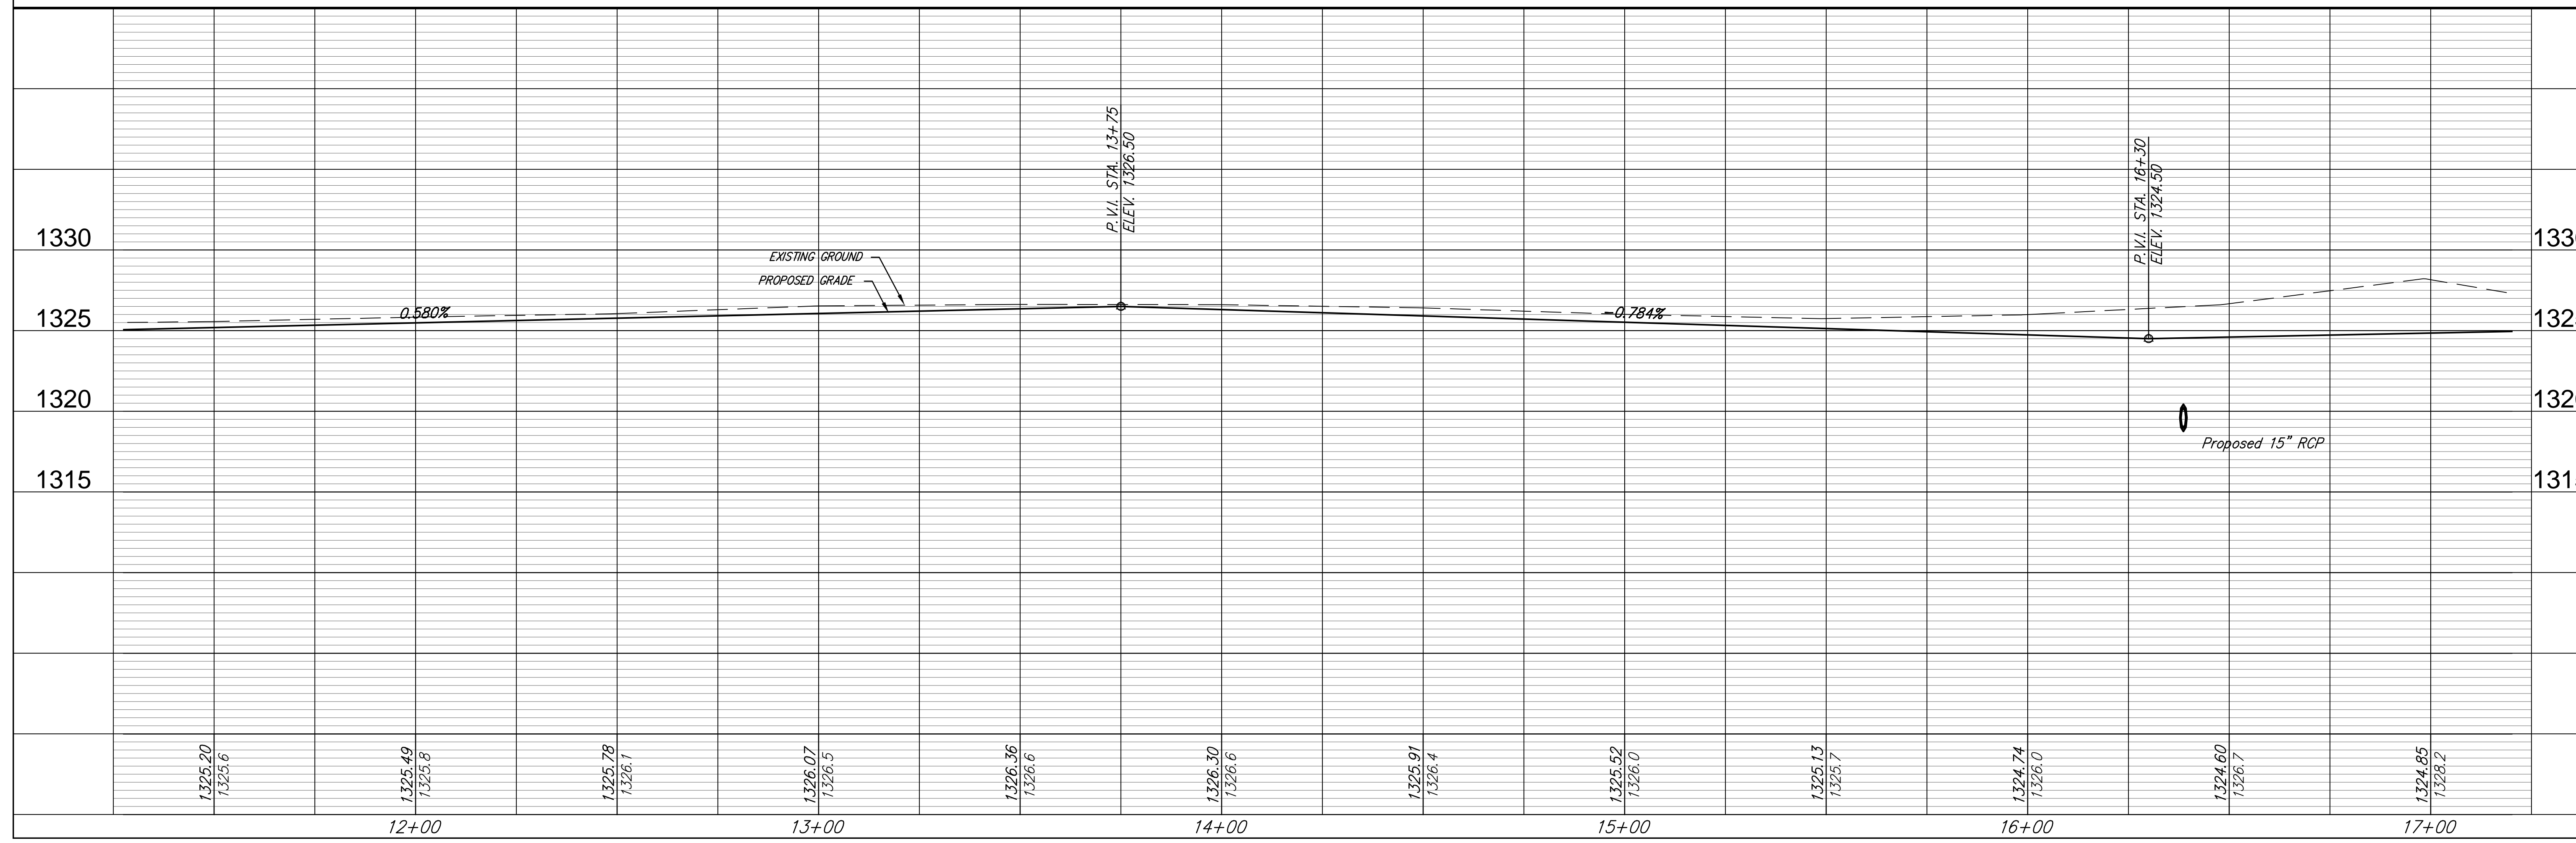

REVISIONS

NO.	DATE	DESCRIPTION

DESIGN: AML
 DRAWN: RA
 PROJECT NUMBER: [blank]
 DRAWING FILE: [blank]
 UTILITY: [blank]
 ENGINEERING BASE: [05 Line 13]

EMERALD BAY 2ND ADD. PAVING IMPROVEMENTS
 BAYSIDE
 WICHITA, KANSAS

RB 208
 33678
 05
 OF
 24