


N 21597.27 E 22004.37
 STA. 0+00.00 SWS LINE 2
 CONSTRUCT 15" END SECTION
 FL. ELEV. 1310.50
 PLACE 11 S.Y. LIGHT STONE RIPRAP

N 21523.87 E 22110.18
 STA. 1+28.78 SWS LINE 2
 BL STA. 16+38.64, 20.67' RT
 CONSTRUCT INLET TYPE 1A (5'x3')
 TOP ELEV. 1324.52

N 21500.31 E 22144.14
 STA. 1+70.11 SWS LINE 2
 BL STA. 16+38.64, 20.67' LT
 CONSTRUCT INLET TYPE 1A (5'x3')
 TOP ELEV. 1324.52

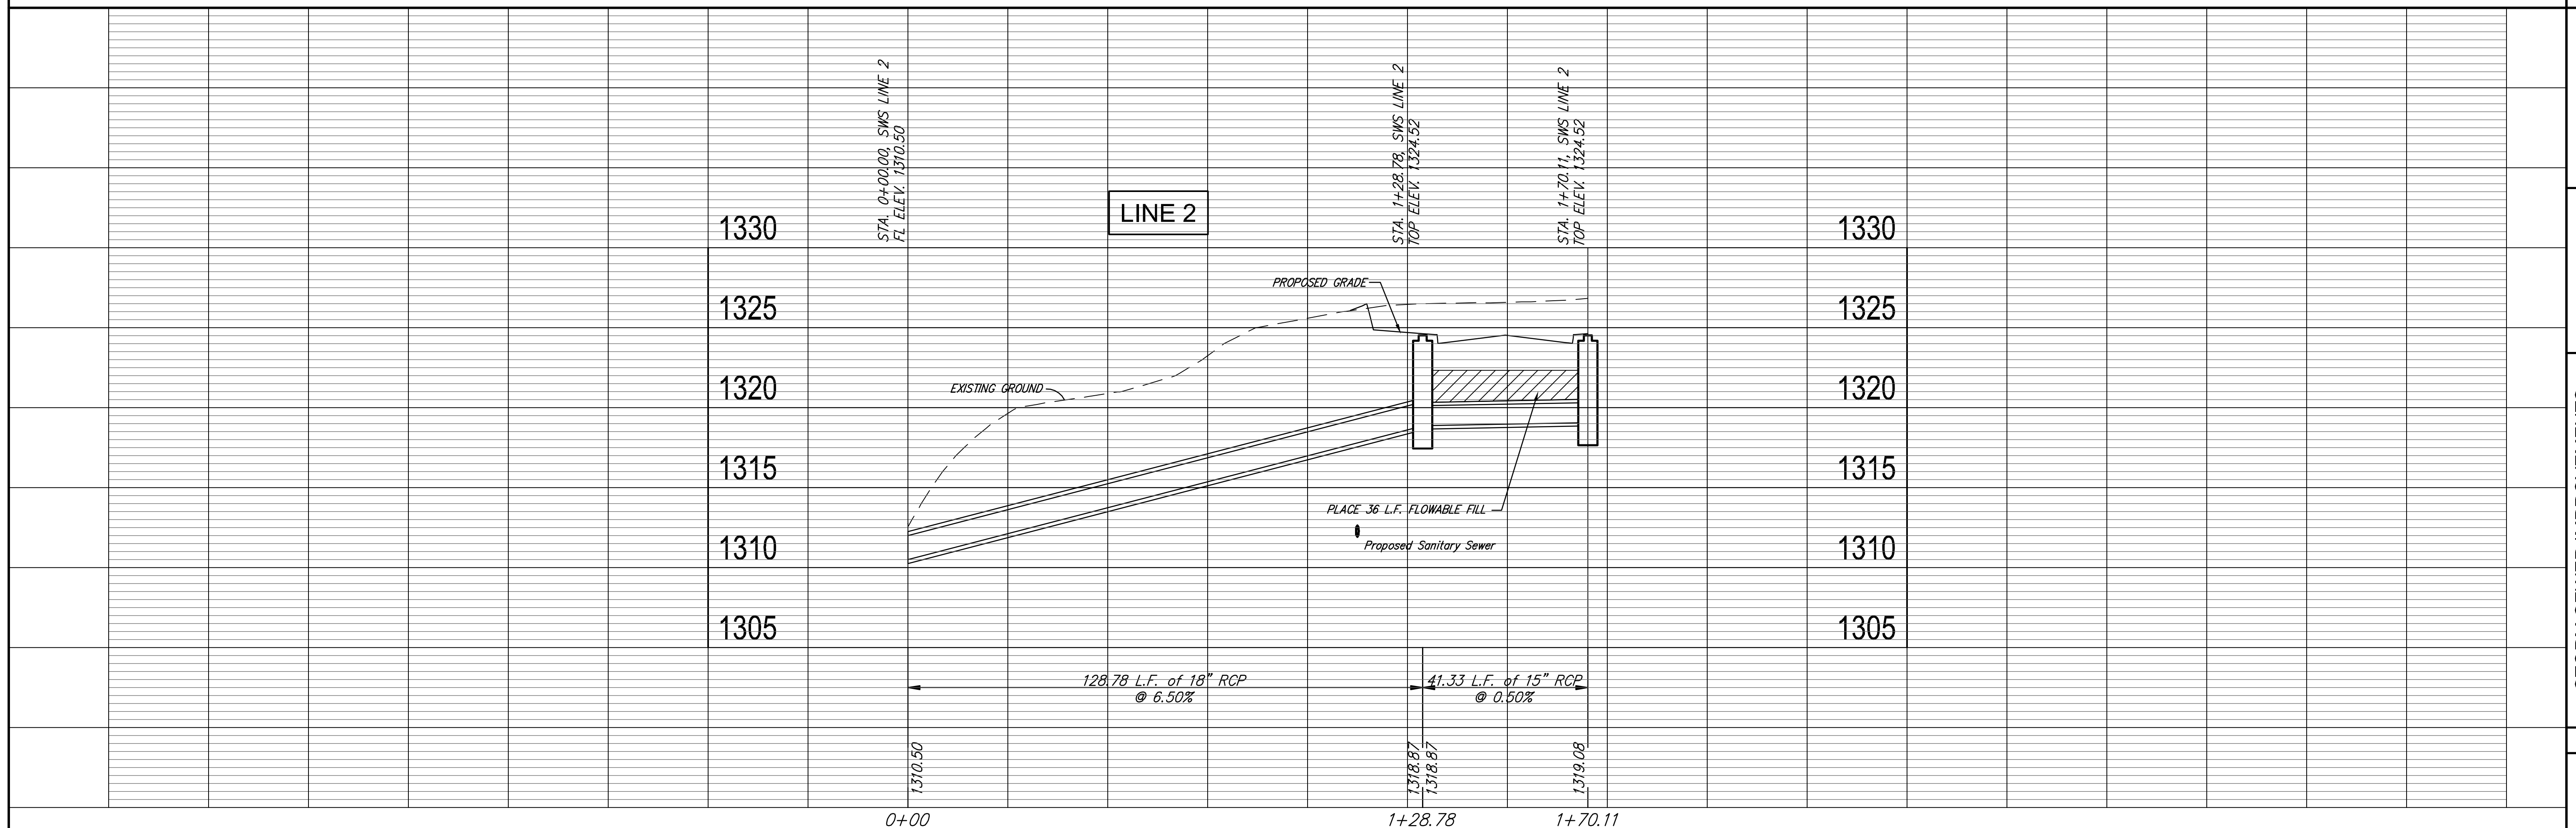

Ruggles & Bohm, P.A.
 Engineering, Surveying, Land Planning
 824 North Main
 Wichita, Kansas 67202
 (316) 264-4000
 www.rugglesandbohm.com

PROJECT NUMBER	REVISION
ENGINEERING FILE	REVIEW
ENGINEERING BASE [SWS Line 1]	DATE
	..
DESIGN	DRAWN
UTILITY	RA
	DATE
	..
STORM SEWER IMPROVEMENTS	
LINE 2	
WICHITA, KANSAS	
RB JOB	3367E
SHEET	8
OF	24