


Total Volume Table

Station	Fill Area	Cut Area	Fill Volume	Cut Volume	Cumulative Fill Vol	Cumulative Cut Vol
0+51.18	2.47	33.71	0.00	0.00	0.00	0.00
1+00.00	0.43	63.76	2.62	88.12	2.62	88.12
1+50.00	0.12	64.71	0.51	118.95	3.13	207.08
2+00.00	0.25	68.08	0.34	122.95	3.47	320.03
2+50.00	0.71	71.78	0.89	129.51	4.36	459.54
3+00.00	0.79	94.46	1.39	153.92	5.75	613.46
3+50.00	0.28	88.74	0.99	169.63	6.73	783.09
4+00.00	0.44	82.78	0.67	158.82	7.40	1088.48
4+50.00	0.37	76.60	0.76	147.57	8.16	1488.48
5+00.00	1.18	62.41	1.44	128.71	9.60	1218.19
5+50.00	1.52	50.11	2.50	104.19	12.10	1322.38
6+00.00	1.74	56.22	3.02	98.46	15.12	1420.84
6+50.00	1.81	57.74	3.29	105.52	18.41	1526.35
7+00.00	1.25	70.67	2.83	118.89	21.24	1645.25
7+50.00	1.22	65.24	2.29	125.84	23.54	1771.09
8+00.00	1.39	78.43	2.41	133.03	25.95	1904.12
8+50.00	4.43	73.07	5.39	140.28	31.33	2044.40
9+00.00	1.27	83.14	5.29	144.64	36.62	2189.03
9+50.00	1.10	73.33	2.20	144.87	38.82	2333.91
10+00.00	0.82	76.90	1.78	139.10	40.59	2473.01

Total Volume Table

Station	Fill Area	Cut Area	Fill Volume	Cut Volume	Cumulative Fill Vol	Cumulative Cut Vol
10+50.00	1.69	75.08	2.32	140.73	42.92	2613.74
11+00.00	2.12	55.65	3.53	121.06	46.44	2734.79
11+50.00	1.12	64.44	3.00	111.20	49.44	2845.99
12+00.00	1.99	51.88	2.89	107.70	52.32	2953.69
12+50.00	1.61	58.68	3.34	102.37	55.66	3066.06
13+00.00	1.19	65.00	2.59	114.52	58.24	3170.57
13+50.00	1.24	59.21	2.24	115.02	60.49	3285.59
14+00.00	1.51	55.69	2.54	106.39	63.03	3391.98
14+50.00	1.35	58.26	2.65	105.51	65.68	3497.49
15+00.00	0.55	65.53	1.76	114.62	67.43	3612.11
15+50.00	0.50	65.55	0.97	121.37	68.40	3733.49
16+00.00	0.10	108.25	0.56	160.93	68.96	3894.42
16+50.00	0.16	111.06	0.24	203.06	69.20	4097.48
17+00.00	0.11	144.15	0.25	236.30	69.46	4333.78
17+50.00	0.15	110.65	0.25	235.92	69.70	4569.71
18+00.00	48.04	19.60	44.63	120.60	114.33	4690.30
18+44.57	65.82	2.53	93.97	18.27	208.30	4708.57

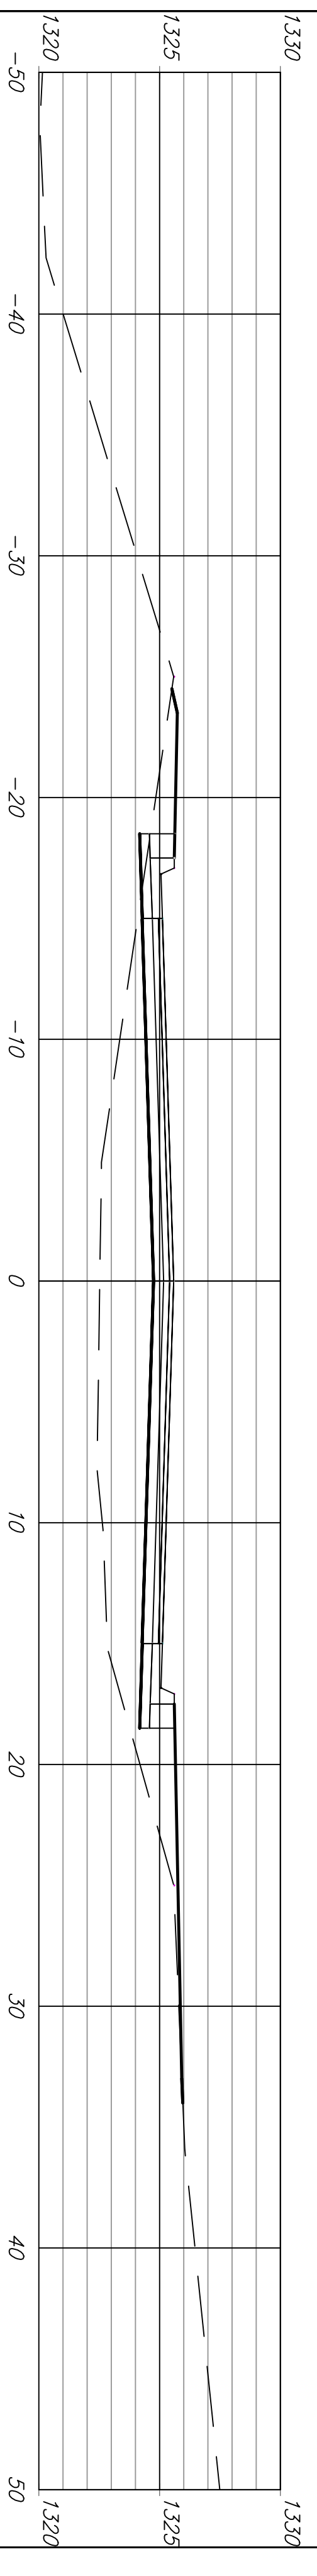

18+44.57

