


STATE	PROJECT NO.	YEAR	SHEET NO.	SHEETS
KANSAS	87 N-0235-01	2006	116	120

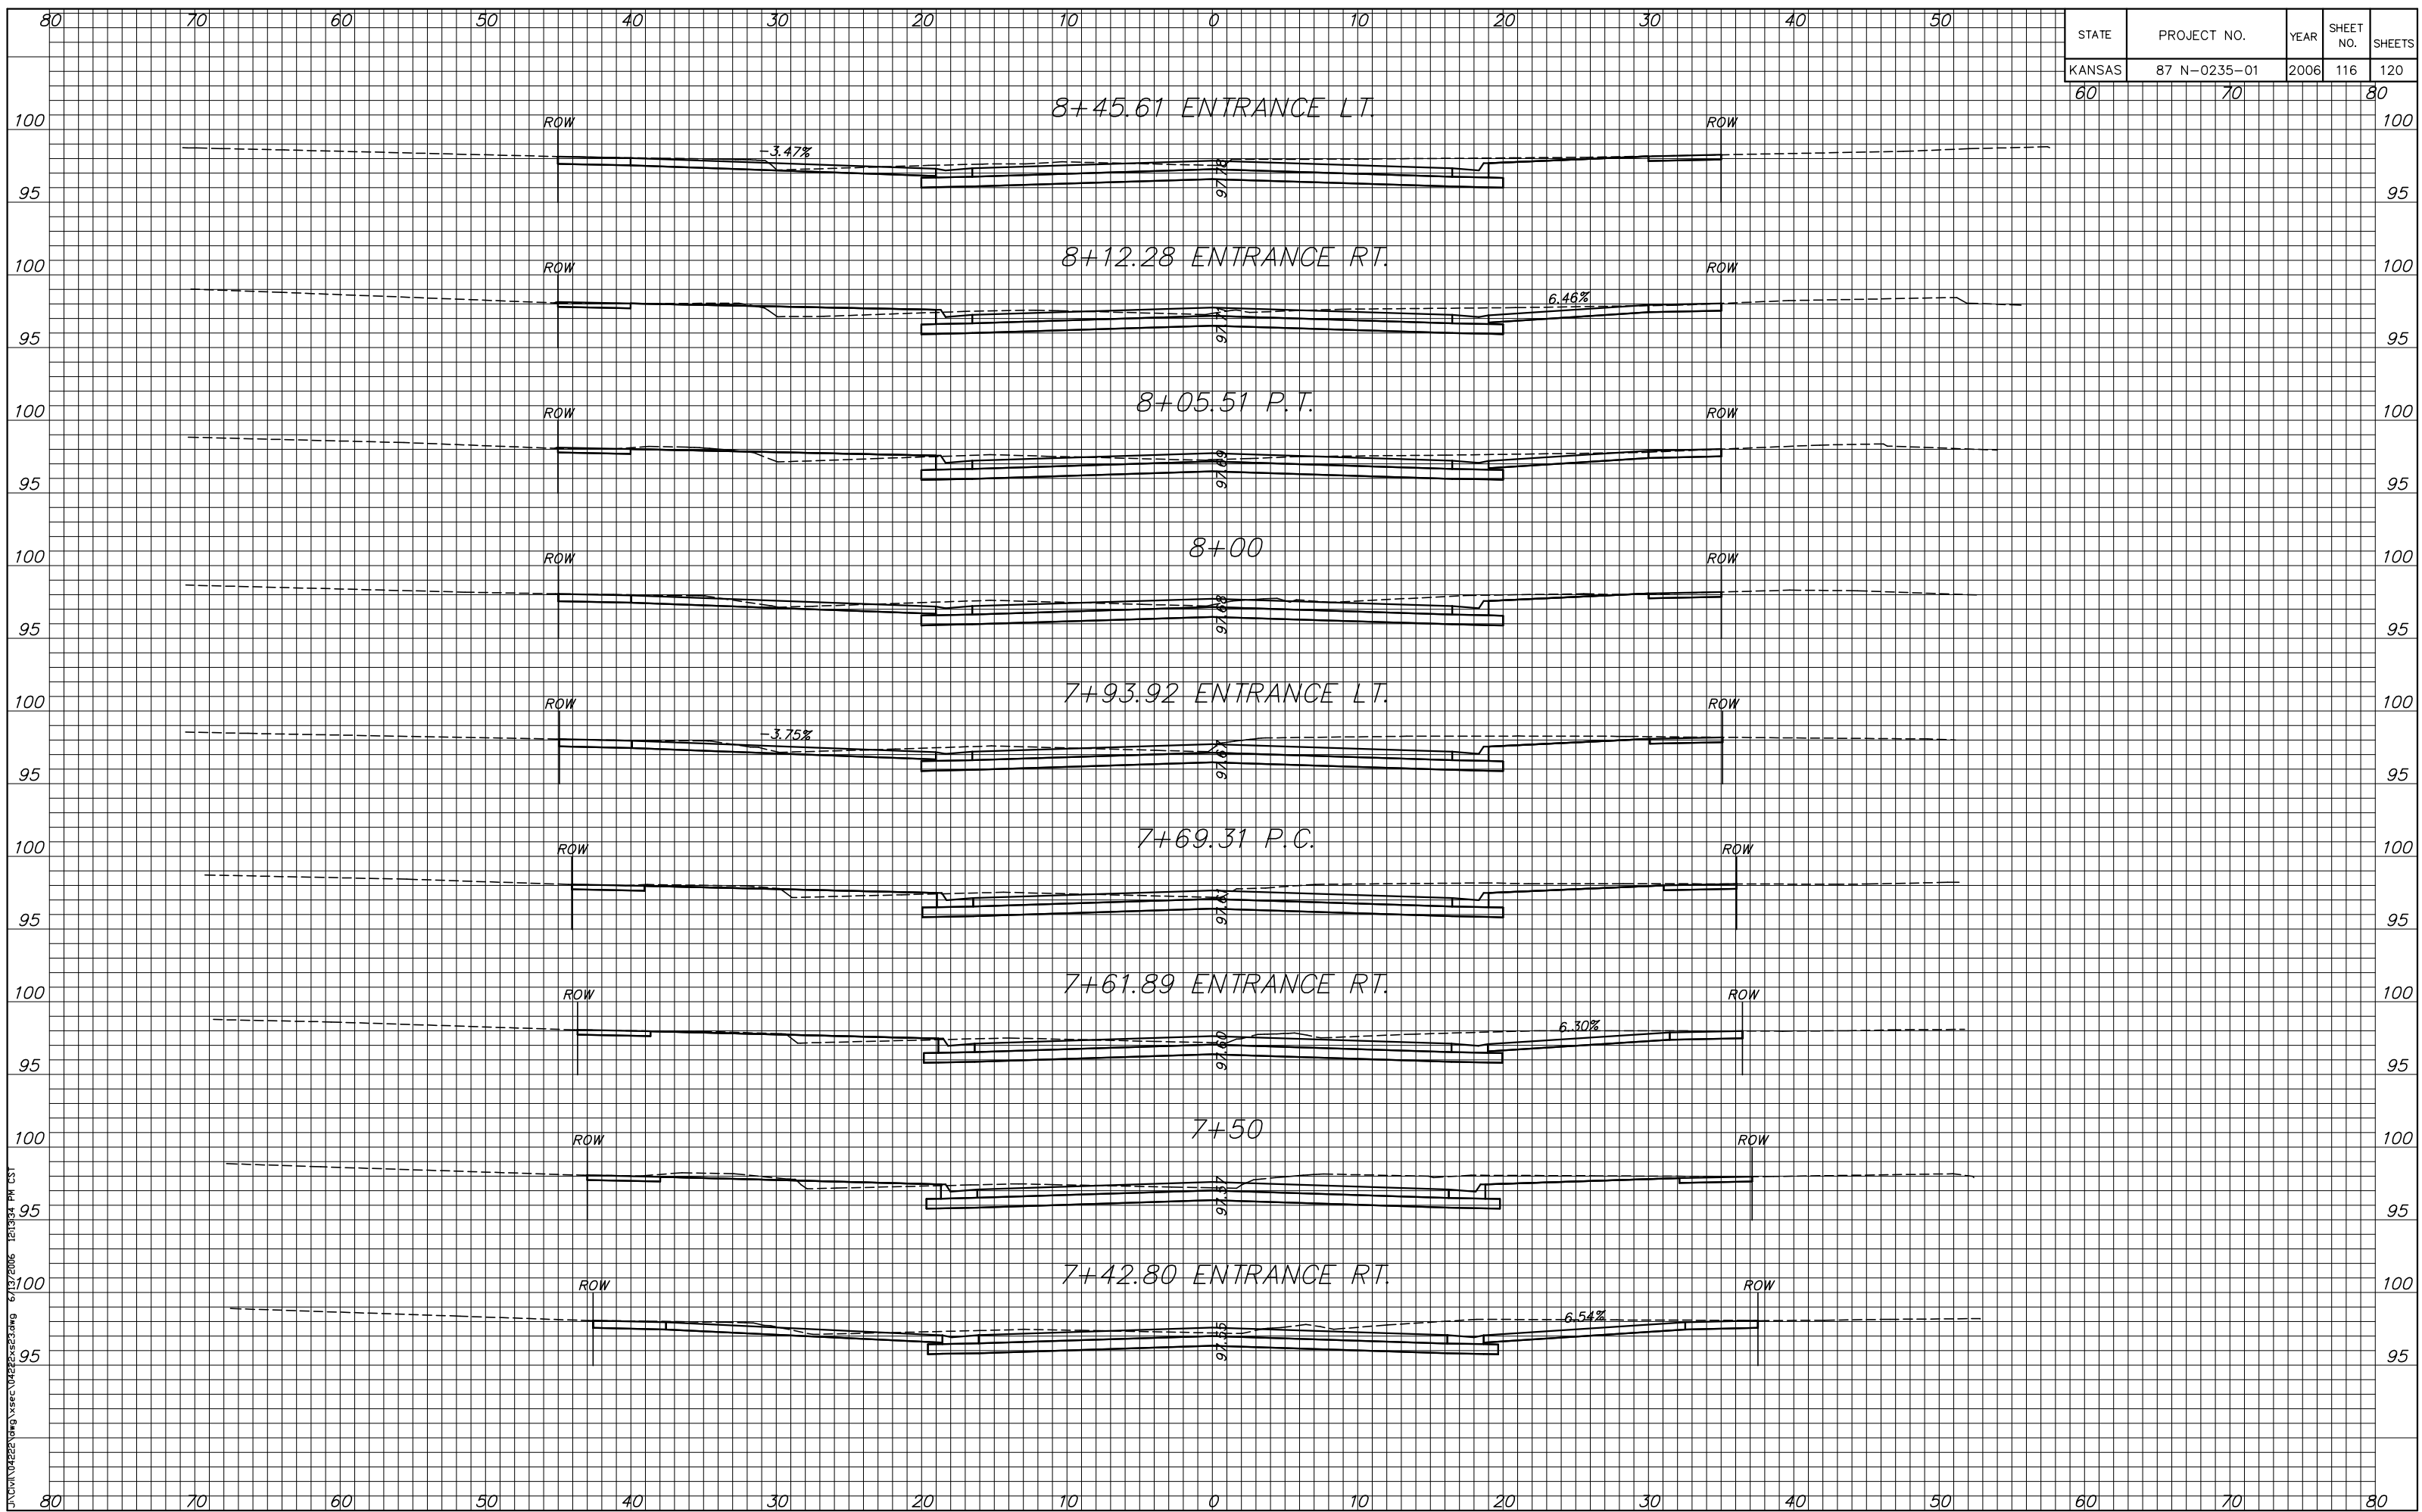

J:\CIVIL\02225\dwg\sec\02225s23.dwg 6/13/2006 12:13:34 PM CST