


PLAN	CHECKED	BY	DATE
	CHECKED		


PROFILE	CHECKED	BY	DATE
	CHECKED		

Saved: 06-18-2010 10:43:24 AM by JLM
 Plot Scale: 1/40 07-01-2010 11:21:13 AM by JLM
 G:\2009\09307\000\WL\09307-C-WLPR07

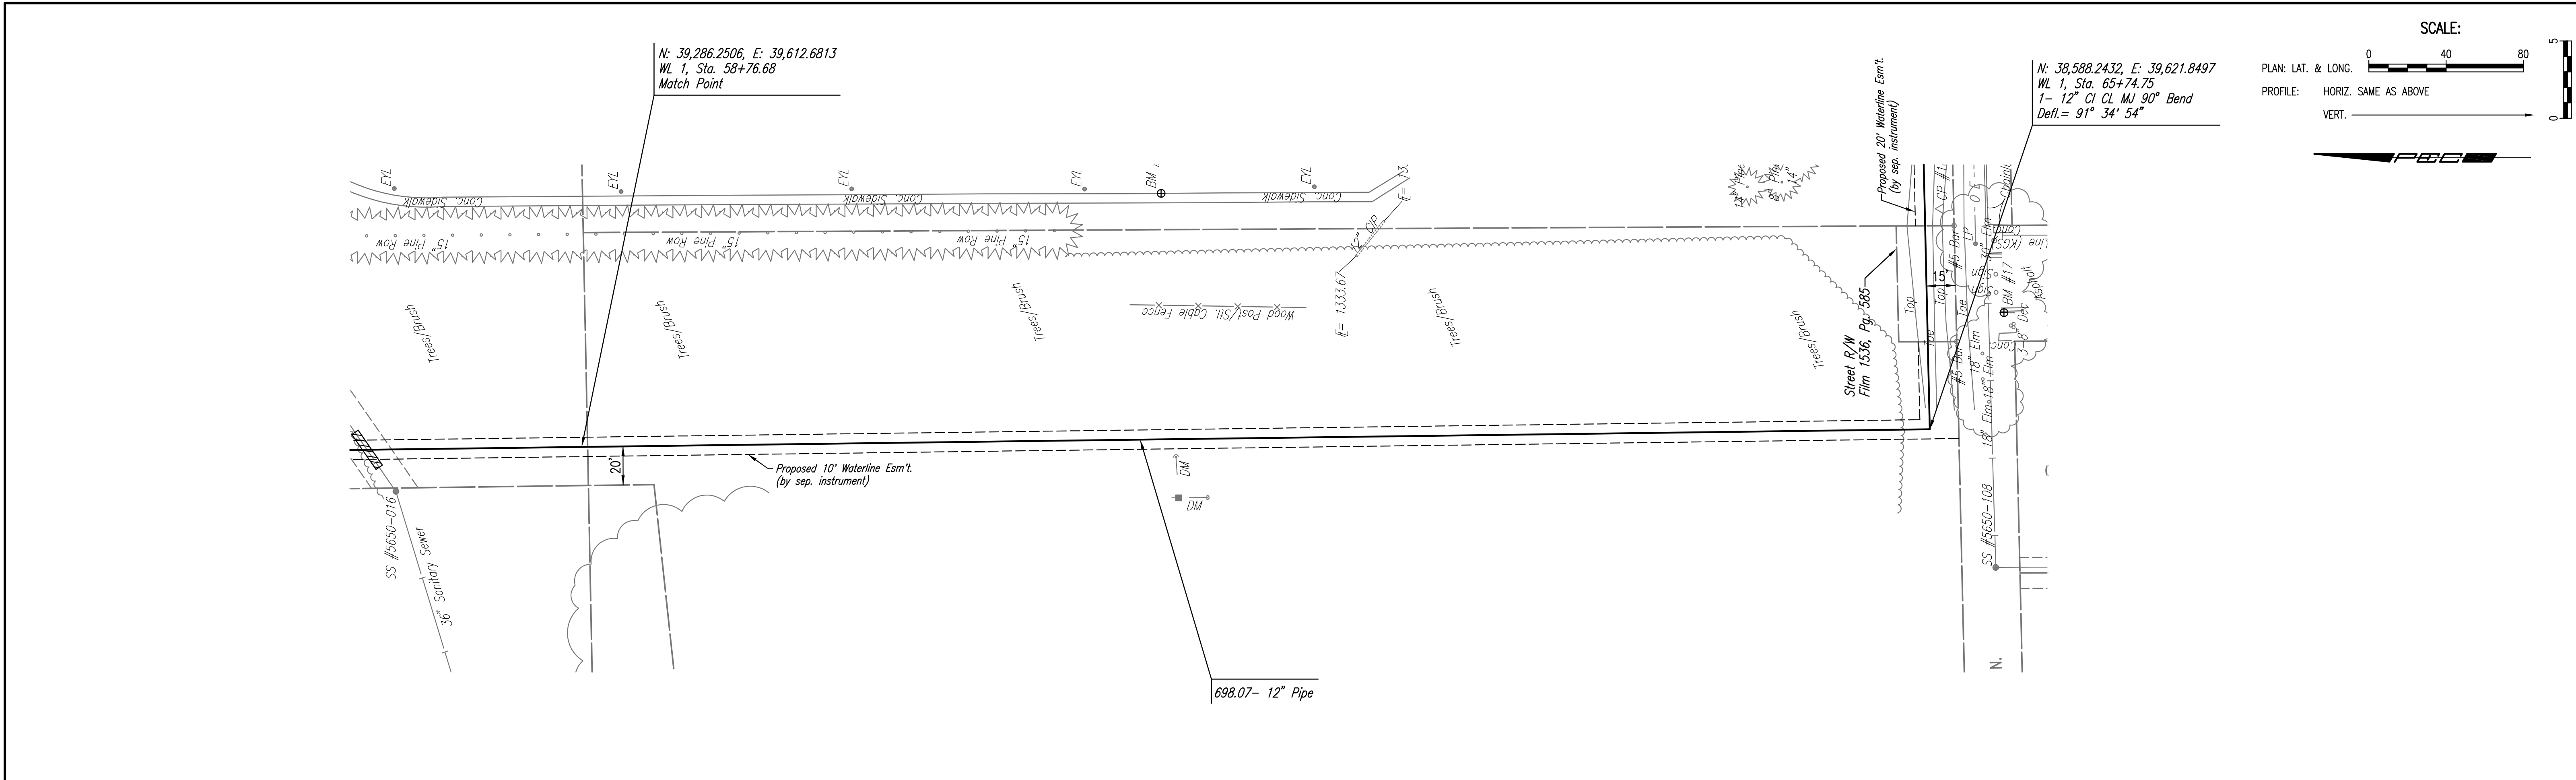

Unless noted otherwise, elevations shown are top of pipe.

WATERLINE NO. 1

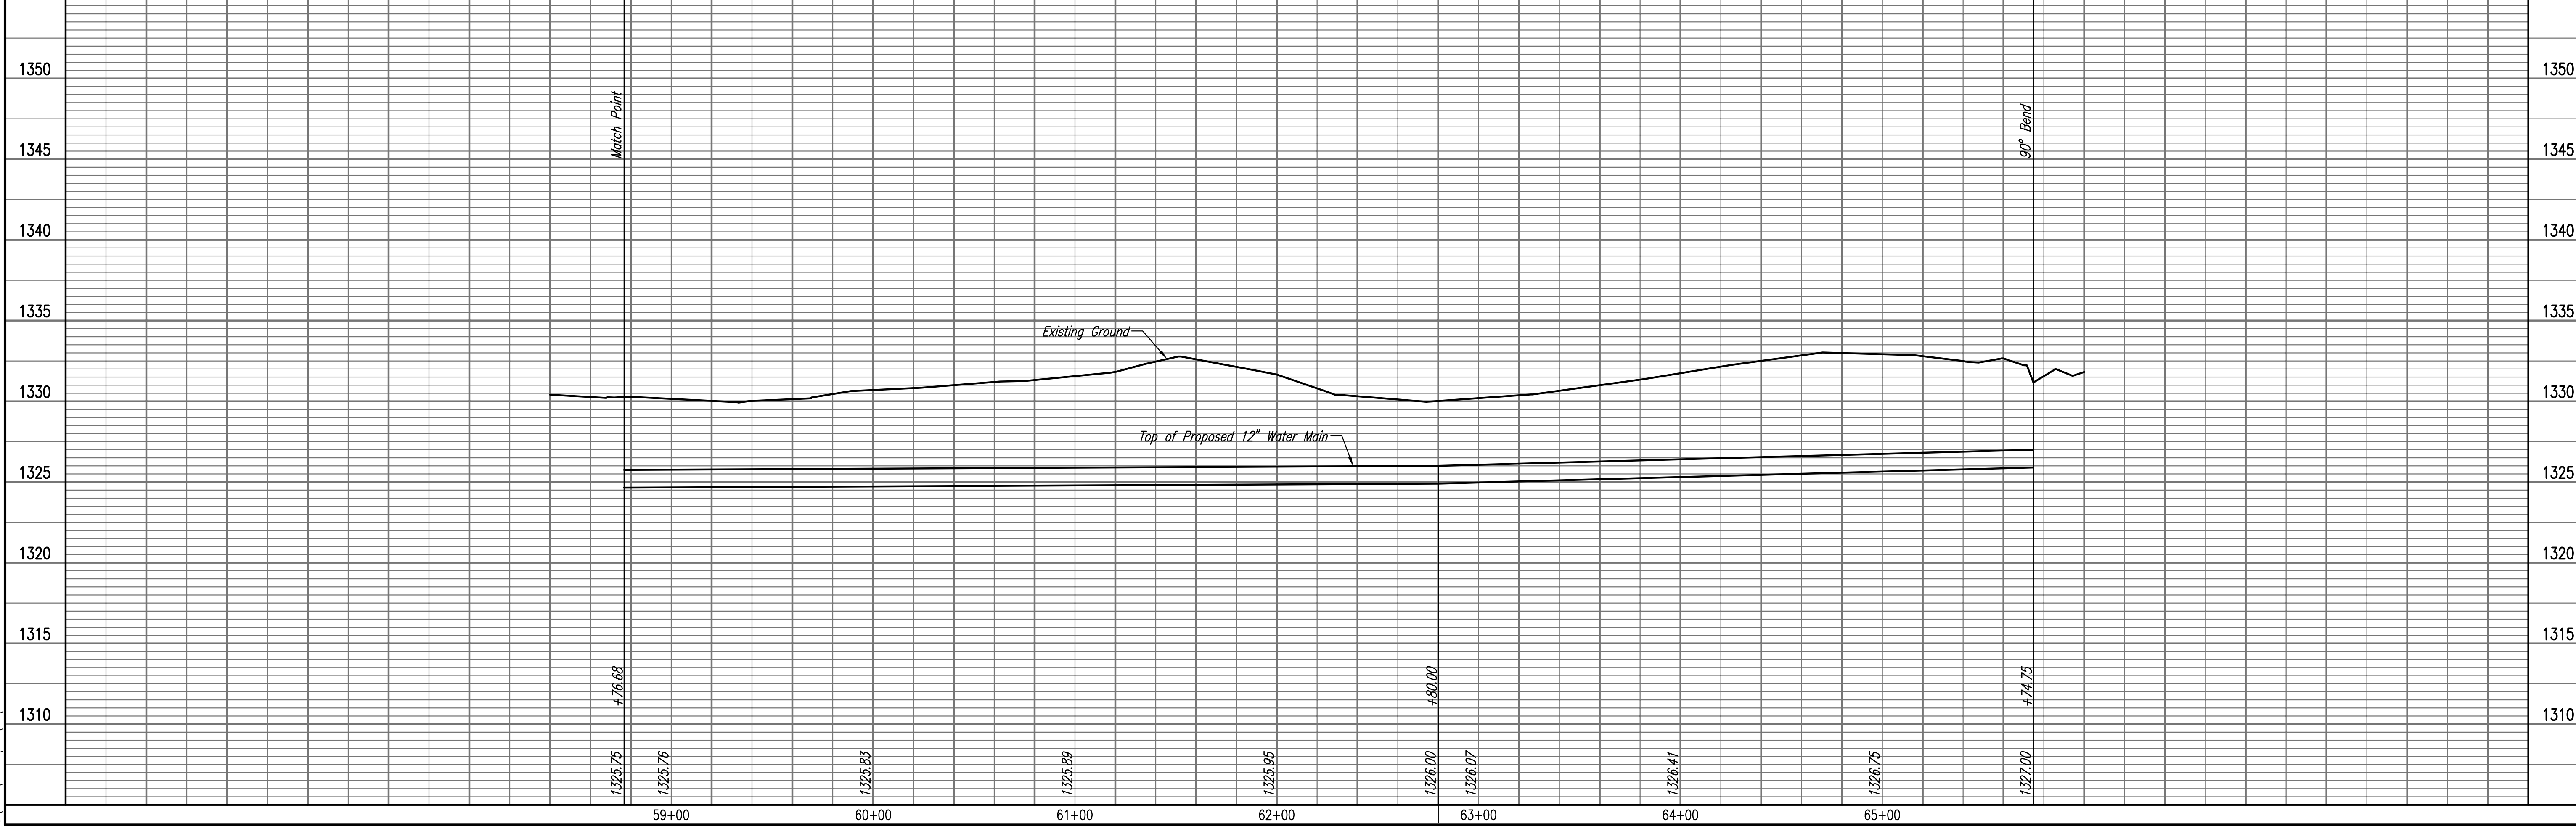

HEARTLAND PREPAREDNESS CENTER
 WATERLINE IMPROVEMENTS
WATERLINE NO. 1

JAMES L. ARMOUR, P.E. - CITY ENGINEER
 CITY OF WICHITA PROJECT NO. 448-90476

Professional Engineering Consultants, P.A.
 603 S. TOPICKA AVENUE, WICHITA, KANSAS 67202
 316-262-2691 • FAX 316-262-3003

Designed By: MDK
 Drawn By: JLM
 Job No.: 35-09307-259
 Date: January 2010

Sheet 11 of 17