


PROJECT NO.	YEAR	SHEET NO.	TOTAL SHEETS
35-09307		25	29

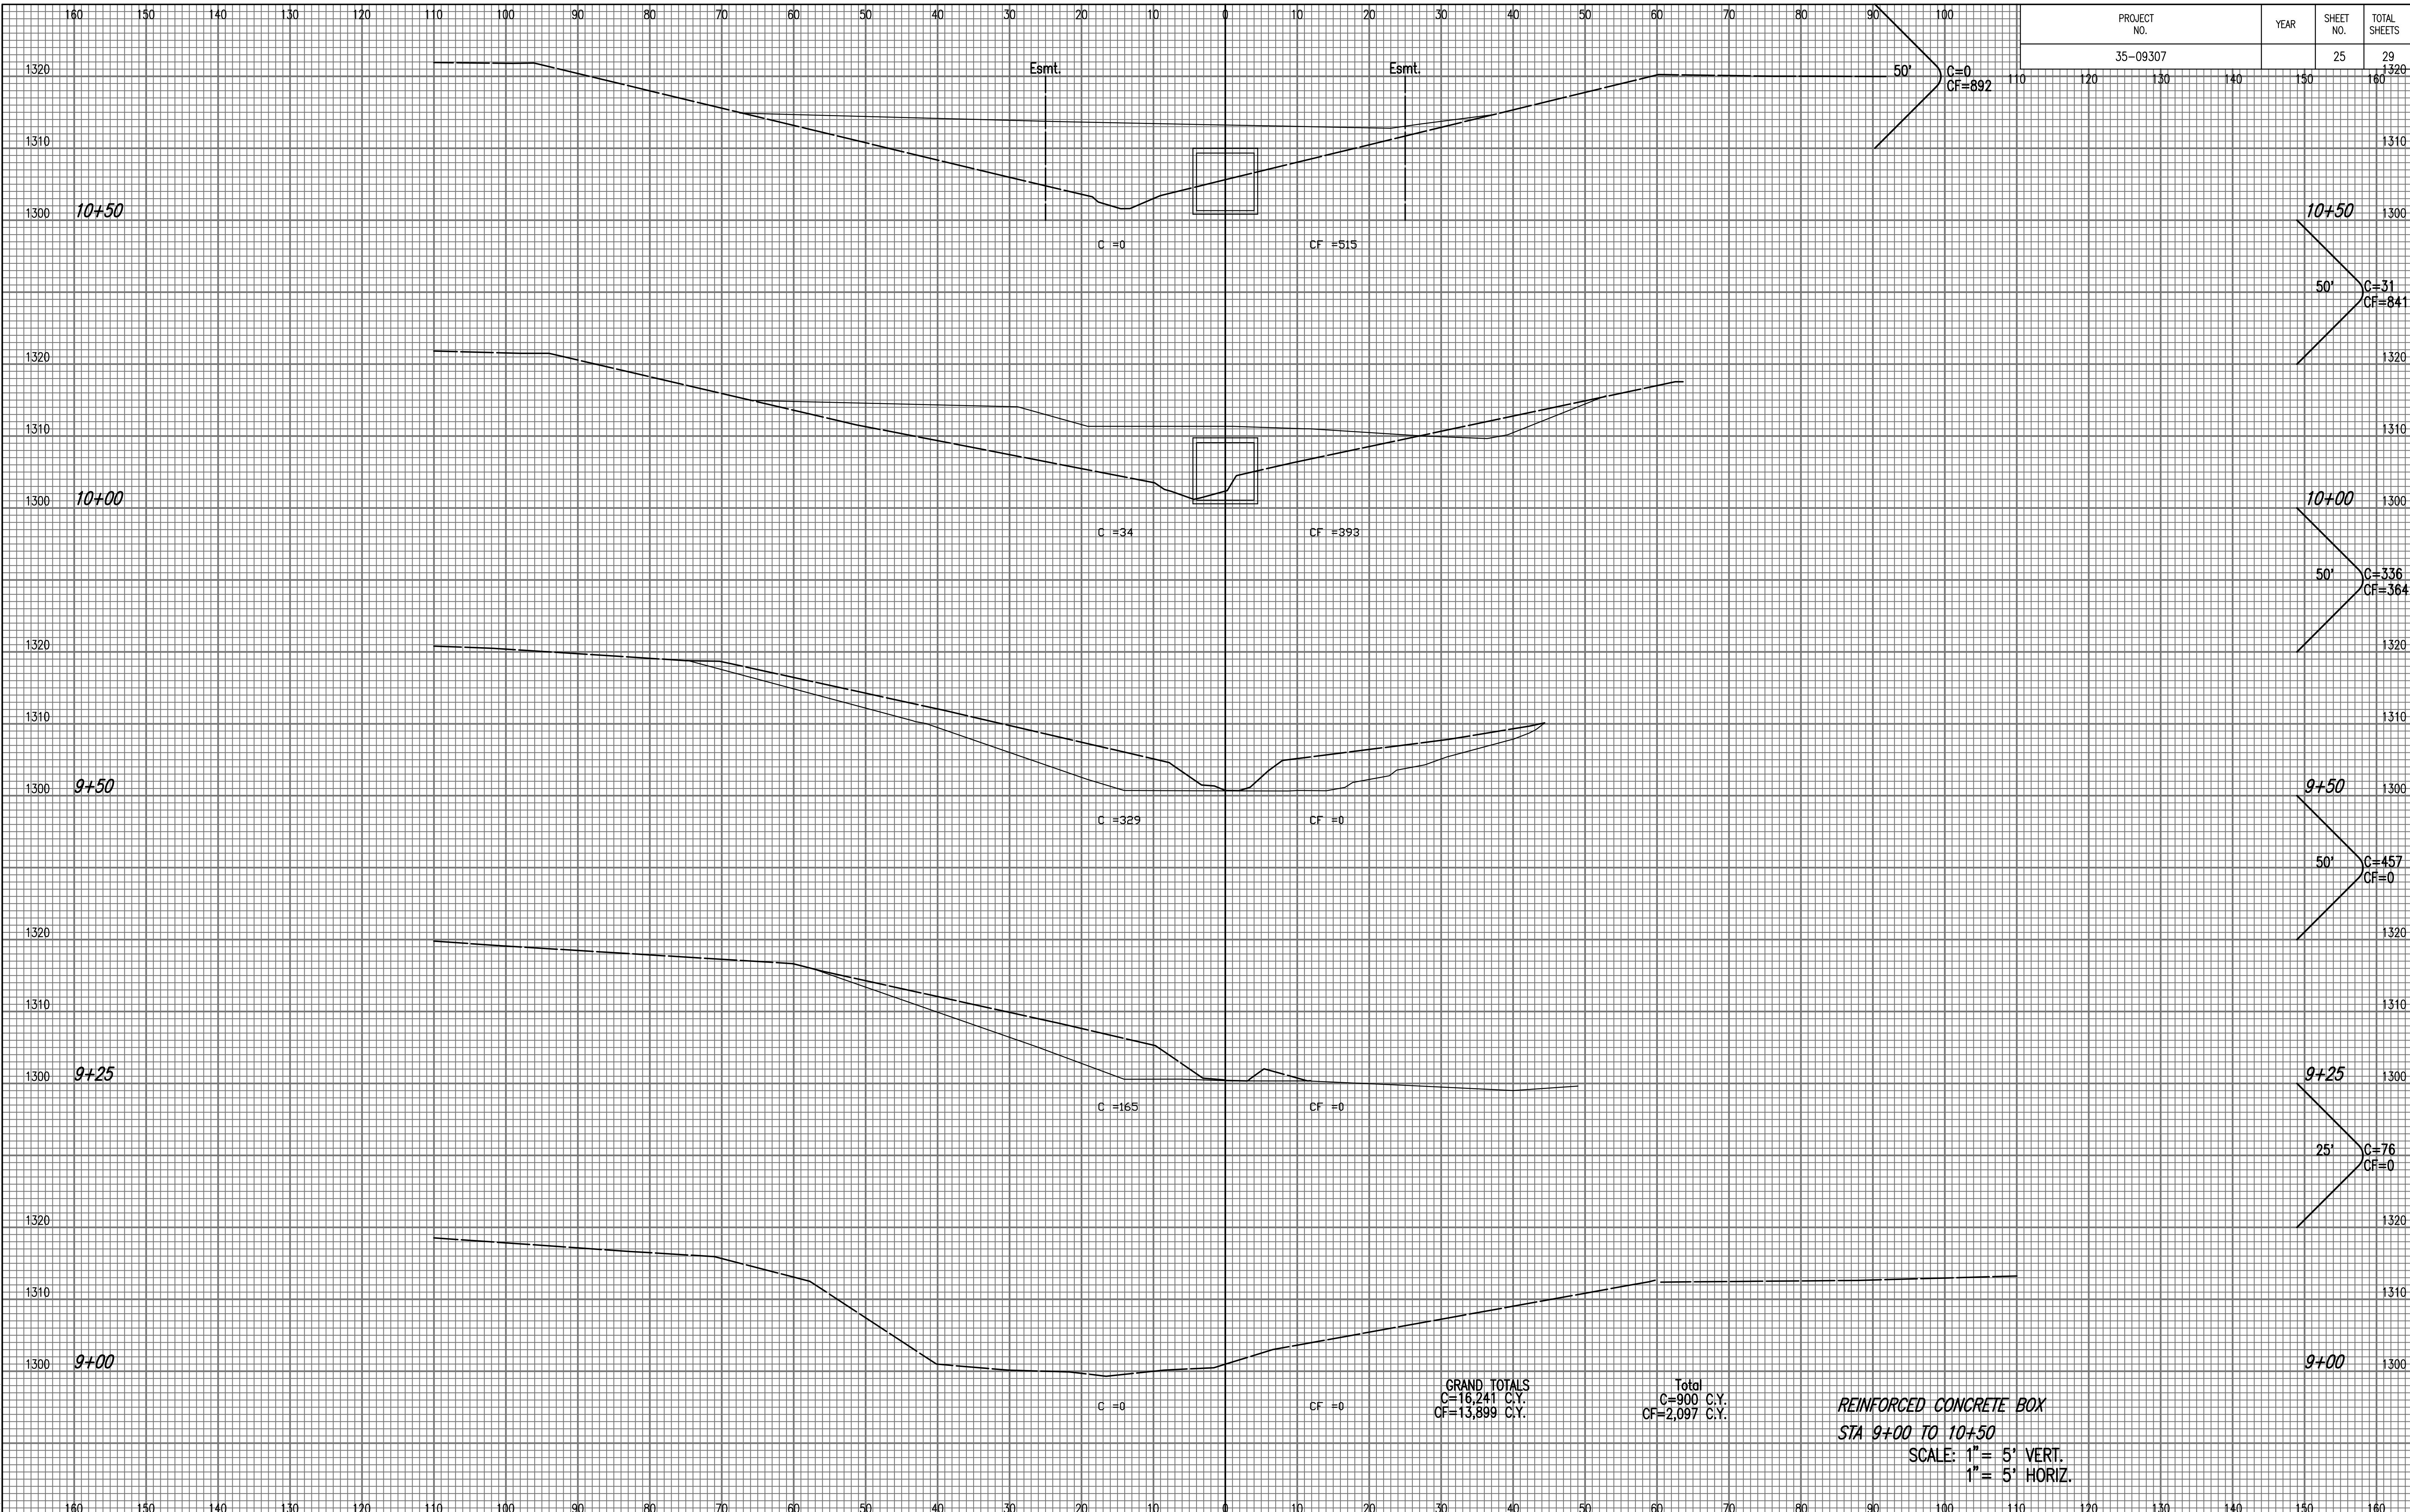

NOTE BOOK NO.	TEMPLATE AREAS CHECKED

GRAND TOTALS
C=16,241 C.Y.
CF=13,899 C.Y.

Total
C=900 C.Y.
CF=2,097 C.Y.

REINFORCED CONCRETE BOX
STA 9+00 TO 10+50
SCALE: 1" = 5' VERT.
1" = 5' HORIZ.

Sawed 06-29-2010 4:23:44 PM by BIS
Plot Scale 1:1 06-30-2010 4:56:41 PM by BIS
O:\2009\09307\000\PROJ\SECT\09307-C-CROSS SECTION 1