


| PROJECT NO. | YEAR | SHEET NO. | TOTAL SHEETS |
|-------------|------|-----------|--------------|
| 35-09307 | | 26 | 29 |

| NOTE BOOK NO. | TEMPLATE AREAS CHECKED |
|---------------|------------------------|
| | |
| | |
| | |

Saved: 06-29-2010 4:21:44 PM by: BUS
 Plot Scale: 1" = 5' VERT. 1" = 5' HORIZ.
 O:\2009\09307\000\PCB\SECT\09307-C-CROSS SECTION 2

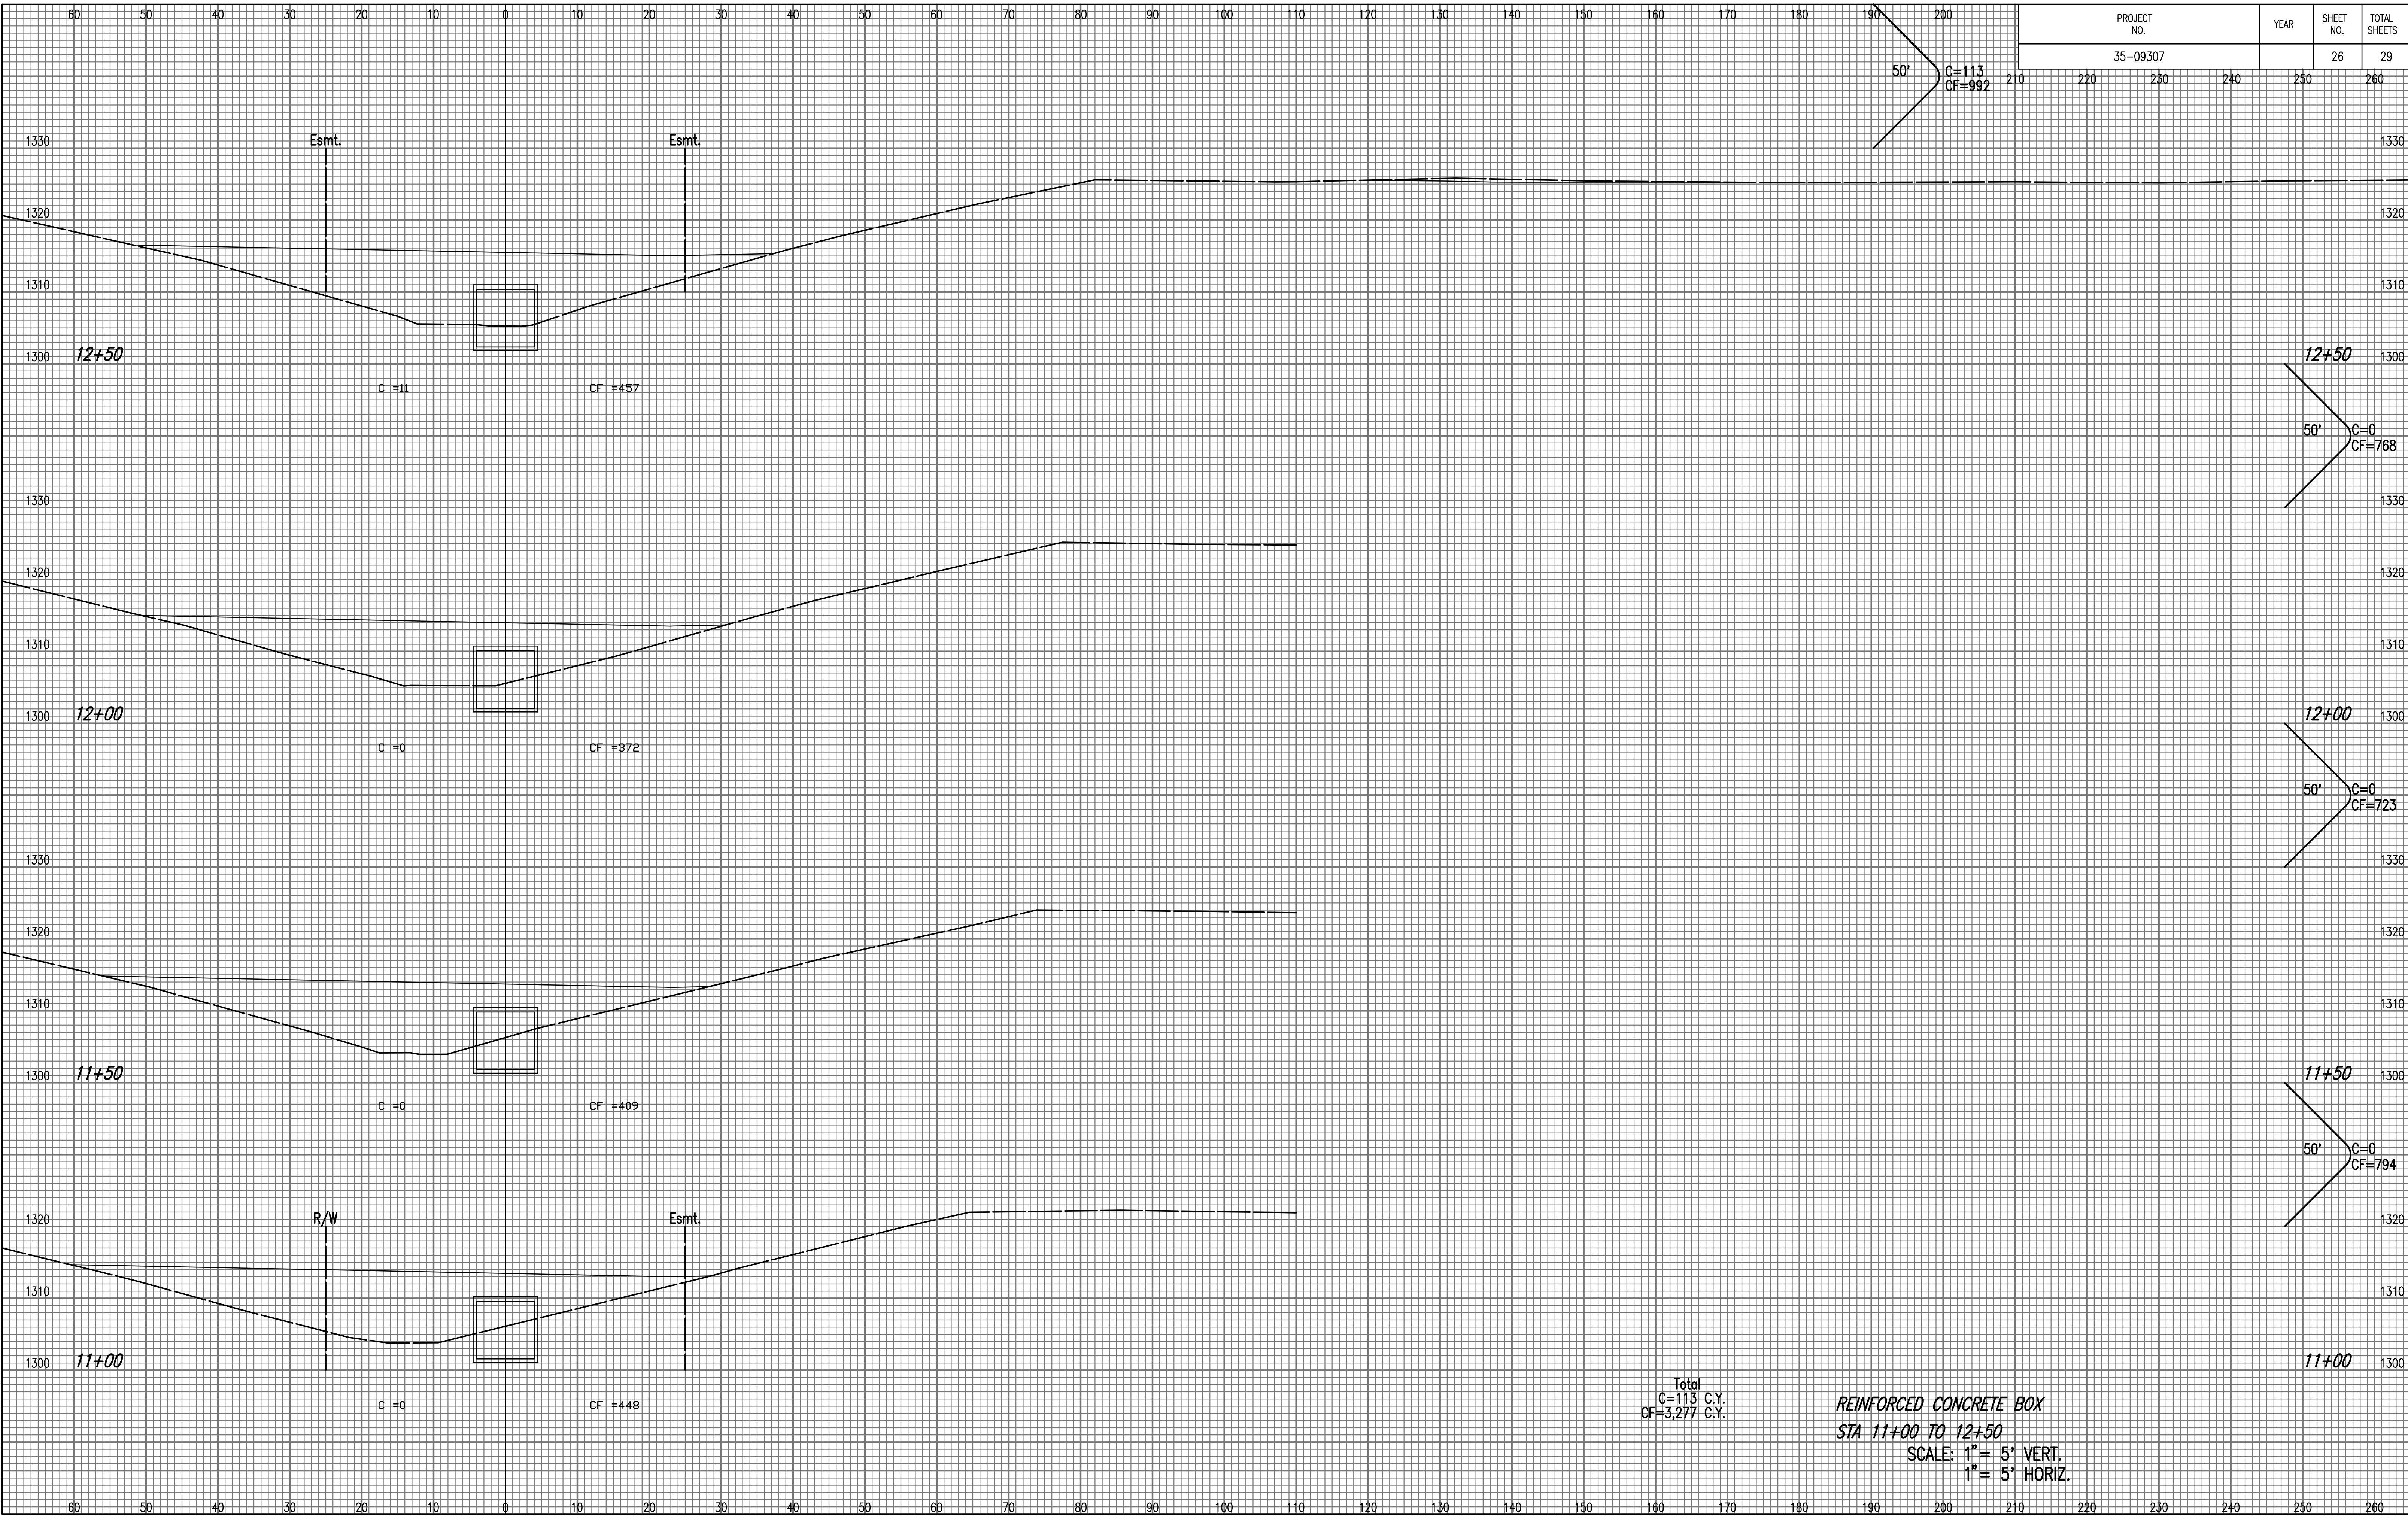

REINFORCED CONCRETE BOX
STA 11+00 TO 12+50
 SCALE: 1" = 5' VERT.
 1" = 5' HORIZ.