


PROJECT NO.	YEAR	SHEET NO.	TOTAL SHEETS
35-09307		28	29

NOTE BOOK NO.	TEMPLATE AREAS CHECKED

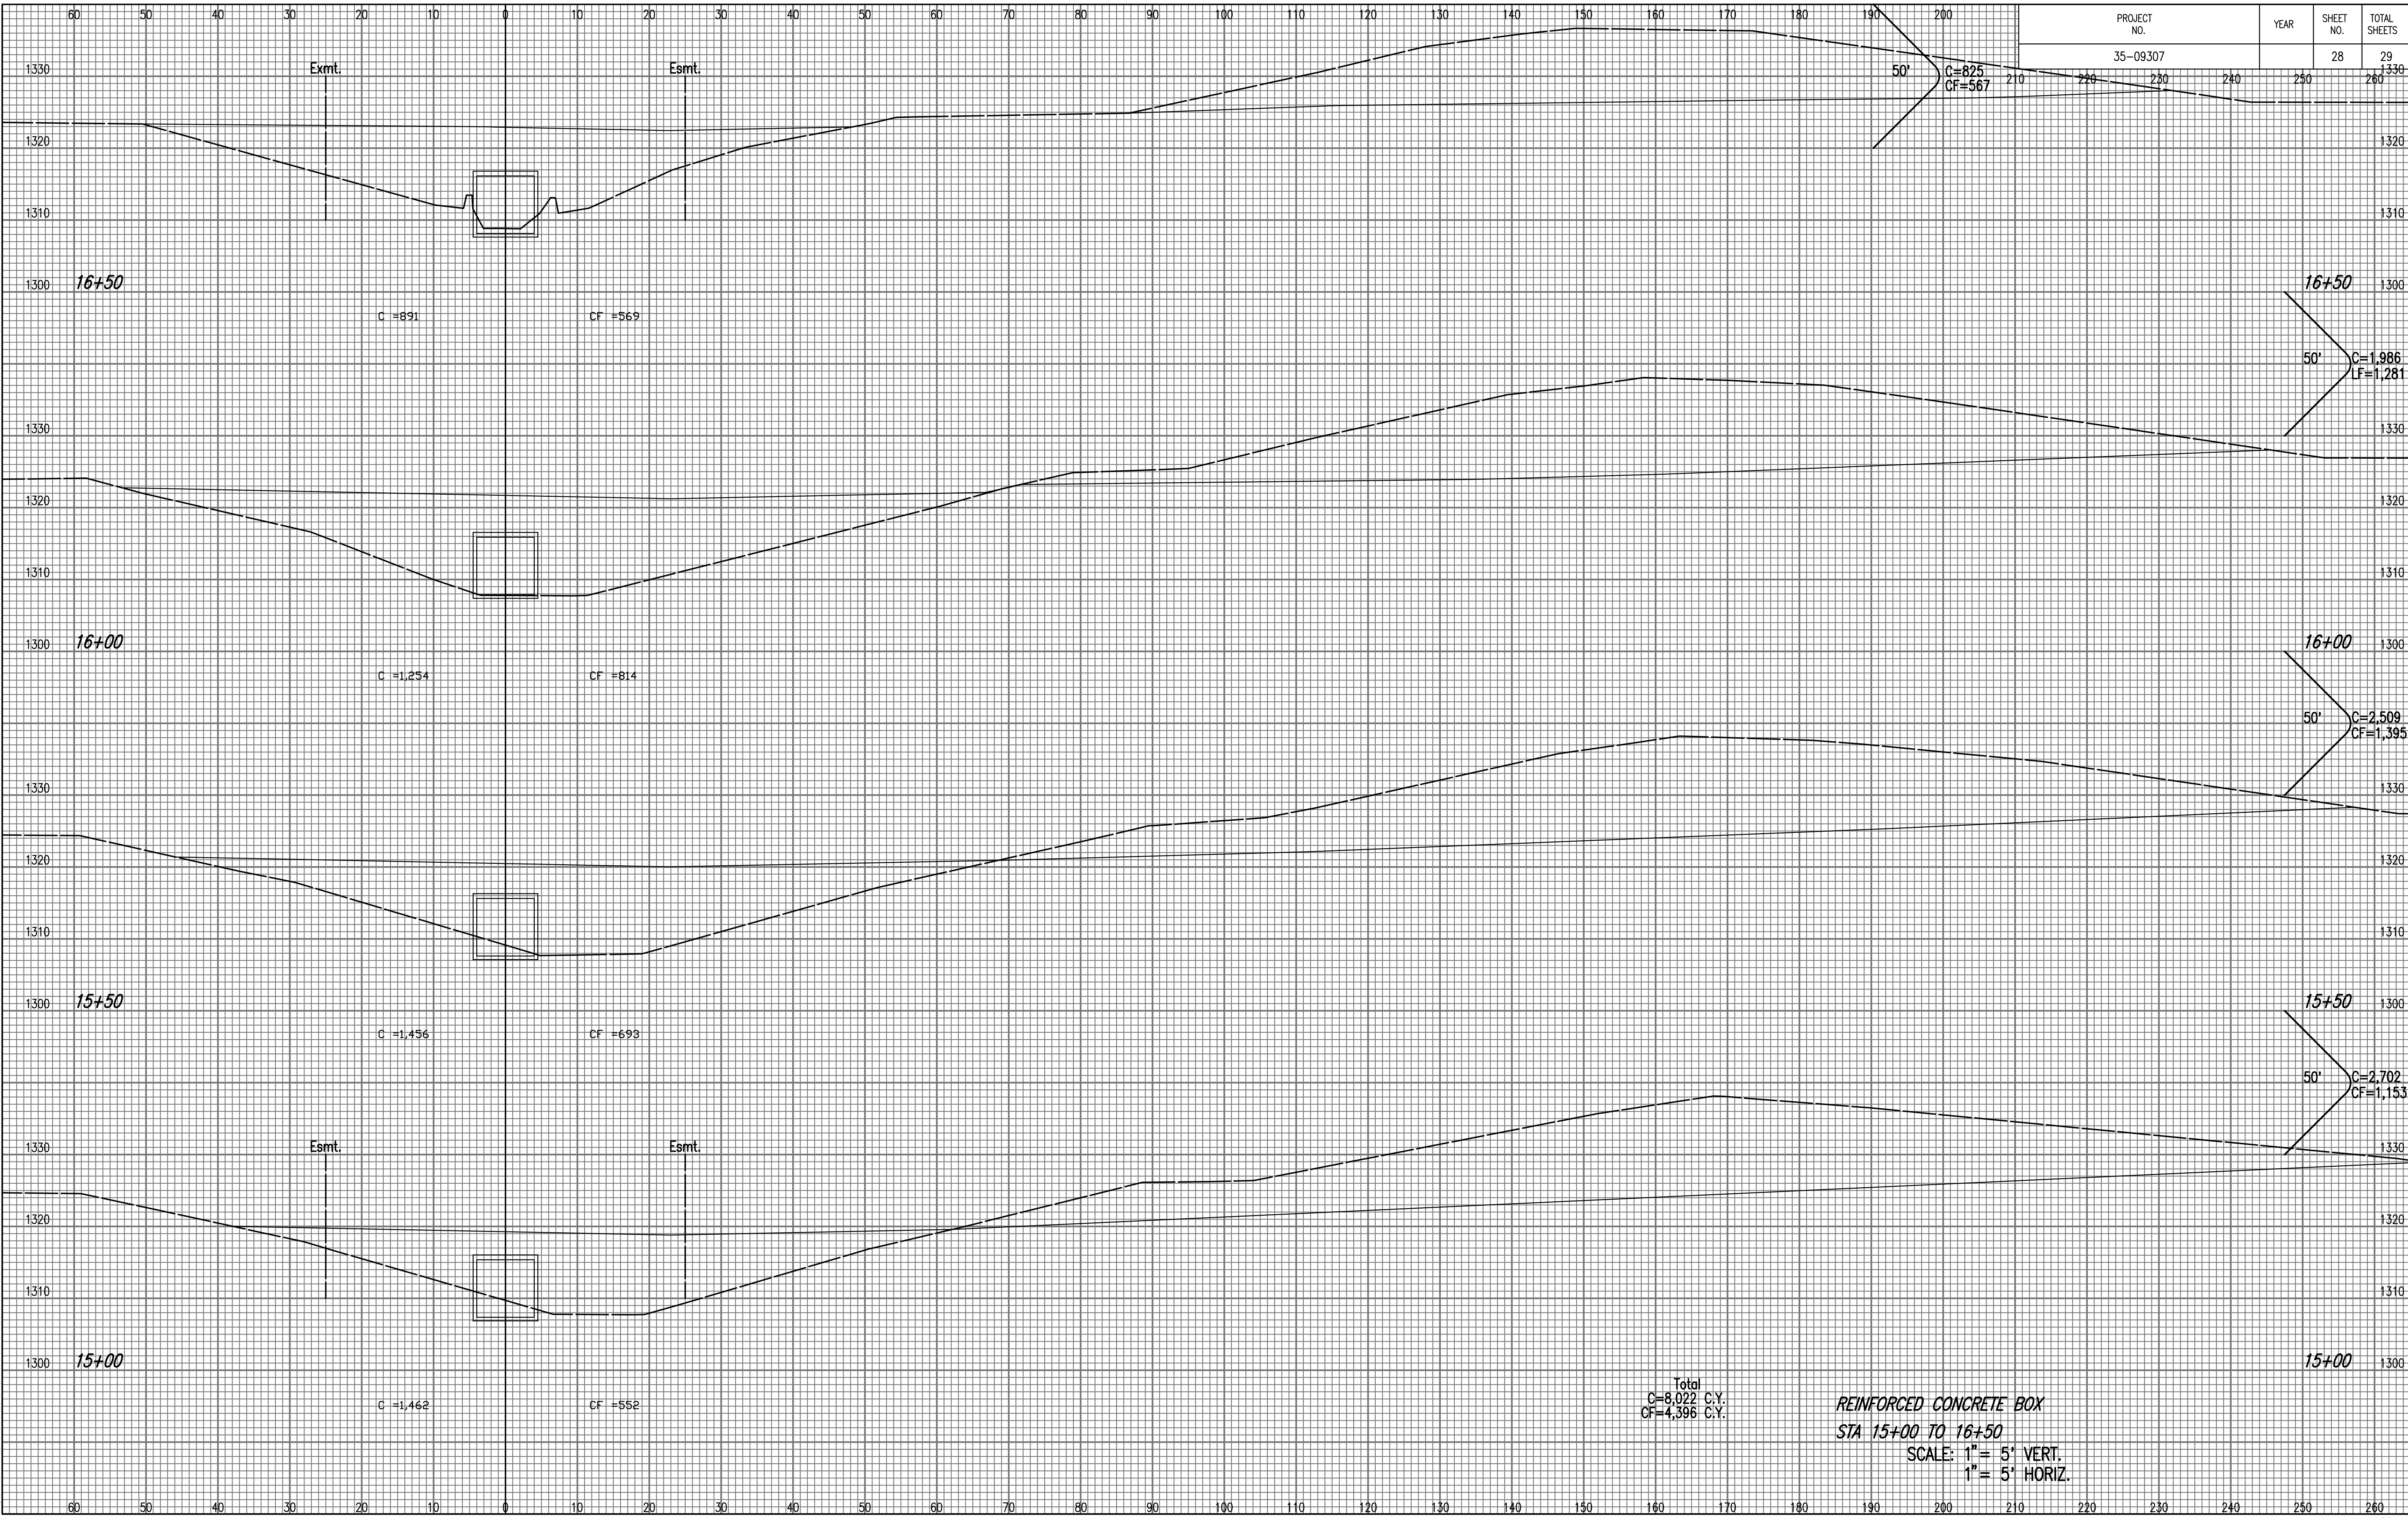

REINFORCED CONCRETE BOX
STA 15+00 TO 16+50
 SCALE: 1" = 5' VERT.
 1" = 5' HORIZ.

Saved: 06-29-2010 4:16:13 PM by: BUS
 Plot Scale: 1" = 5' VERT. 1" = 5' HORIZ.
 O:\2009\09307\000\PROJ\SECT\09307-C-CROSS SECTION 4