

S:\Engineering\Hot Spot Projects\Projects\Bluestem St, Rock Rd - White Oak Dr\Bluestem St, Rock Rd - White Oak Dr R&R SWS Line.dwg, 7/7/2010 10:41:17 AM, 1:1

East Bluestem Street, between South Rock Road and South White Oak Drive,
Replace Existing 18" SWS Corrugated Metal Pipe with 18" Reinforced Concrete Pipe.

1770 S ROCK RD

CEDAR LAKES VILLAGE 2ND ADD

1841 S WHITE OAK CIR

S WHITE OAK CIR

1842 S WHITE OAK CIR

8210 E

Remove and Replace 100' +/- of Existing 18" SWS CMP line with 18" RCP per Standard City of Wichita Specifications. Proposed Pipe Flowlines shall match Existing Pipe Flowlines. Connect to Existing Reinforced Concrete Box and Existing Manhole per Standard City of Wichita Specifications, paid for as Lump Sum Bid Item "Bluestem St SWS Repair"

Existing Reinforced Concrete Box,
Contractor to verify location

Existing Manhole, Contractor to
verify location

E BLUESTEM ST

1849 S WHITE OAK CIR

Note: Contractor shall Field Verify Existing pipe location horizontally and vertically, pipe material and length, as well as any Existing Utility locations prior to Construction.

*All Saw Cutting, Pavement Removal & Replacement, Flowable Fill, Connections, Traffic Control and any other Incidental Work needed to complete the Construction per Standard City of Wichita Specifications, shall be paid for as Lump Sum Bid Item "Bluestem St SWS Repair"

Caution, Existing 8" Sanitary Sewer Line

1903 S WHITE OAK



8205 E BLUESTEM CT

S WHITE OAK DR

1900 S ROCK RD

1909 S WHITE OAK

CEDAR LAKES VILLAGE 4TH AD

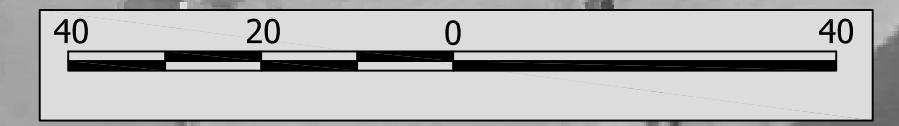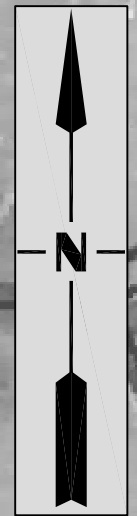

| | | | |
|---|---|----------------------|-----------------|
|  | SWS IMPROVEMENTS Bluestem Street SWS Maintenance | | |
| | STORM WATER ENGINEER Scott Lindebak, P.E. | | |
| | PROJECT # 468-84692 | OCA NUMBER 133117 | DATE 07/10 |
| | STORM WATER MANAGEMENT CITY HALL - EIGHTH FLOOR 455 NORTH MAIN STREET WICHITA, KANSAS 67202-1620 (316) 268-4369 (316) 337-9027 FAX | | DESIGN KSF |
| | | DRAWN KSF | SHEET 1 OF 2 |