


	BY	DATE

Plotted on: Tuesday, January 04, 2005 8:08:33 AM
 JGraham Plot Queue: \\cbsw100\KC029049-PS
 Plot Scale: 20.000000h,0.000000 Pen Table: m:\Jobs\29049\TechProd\Railroad\plots\fullsize.pen
 Design Filename: M:\Jobs\29049\TechProd\Railroad\Drawings\Plan_B\Details\PhaseI\wcl_TempTrackCrossing.dgn



ENTEB
 ARCHITECTS ENGINEERS PLANNERS

This sheet designed by:

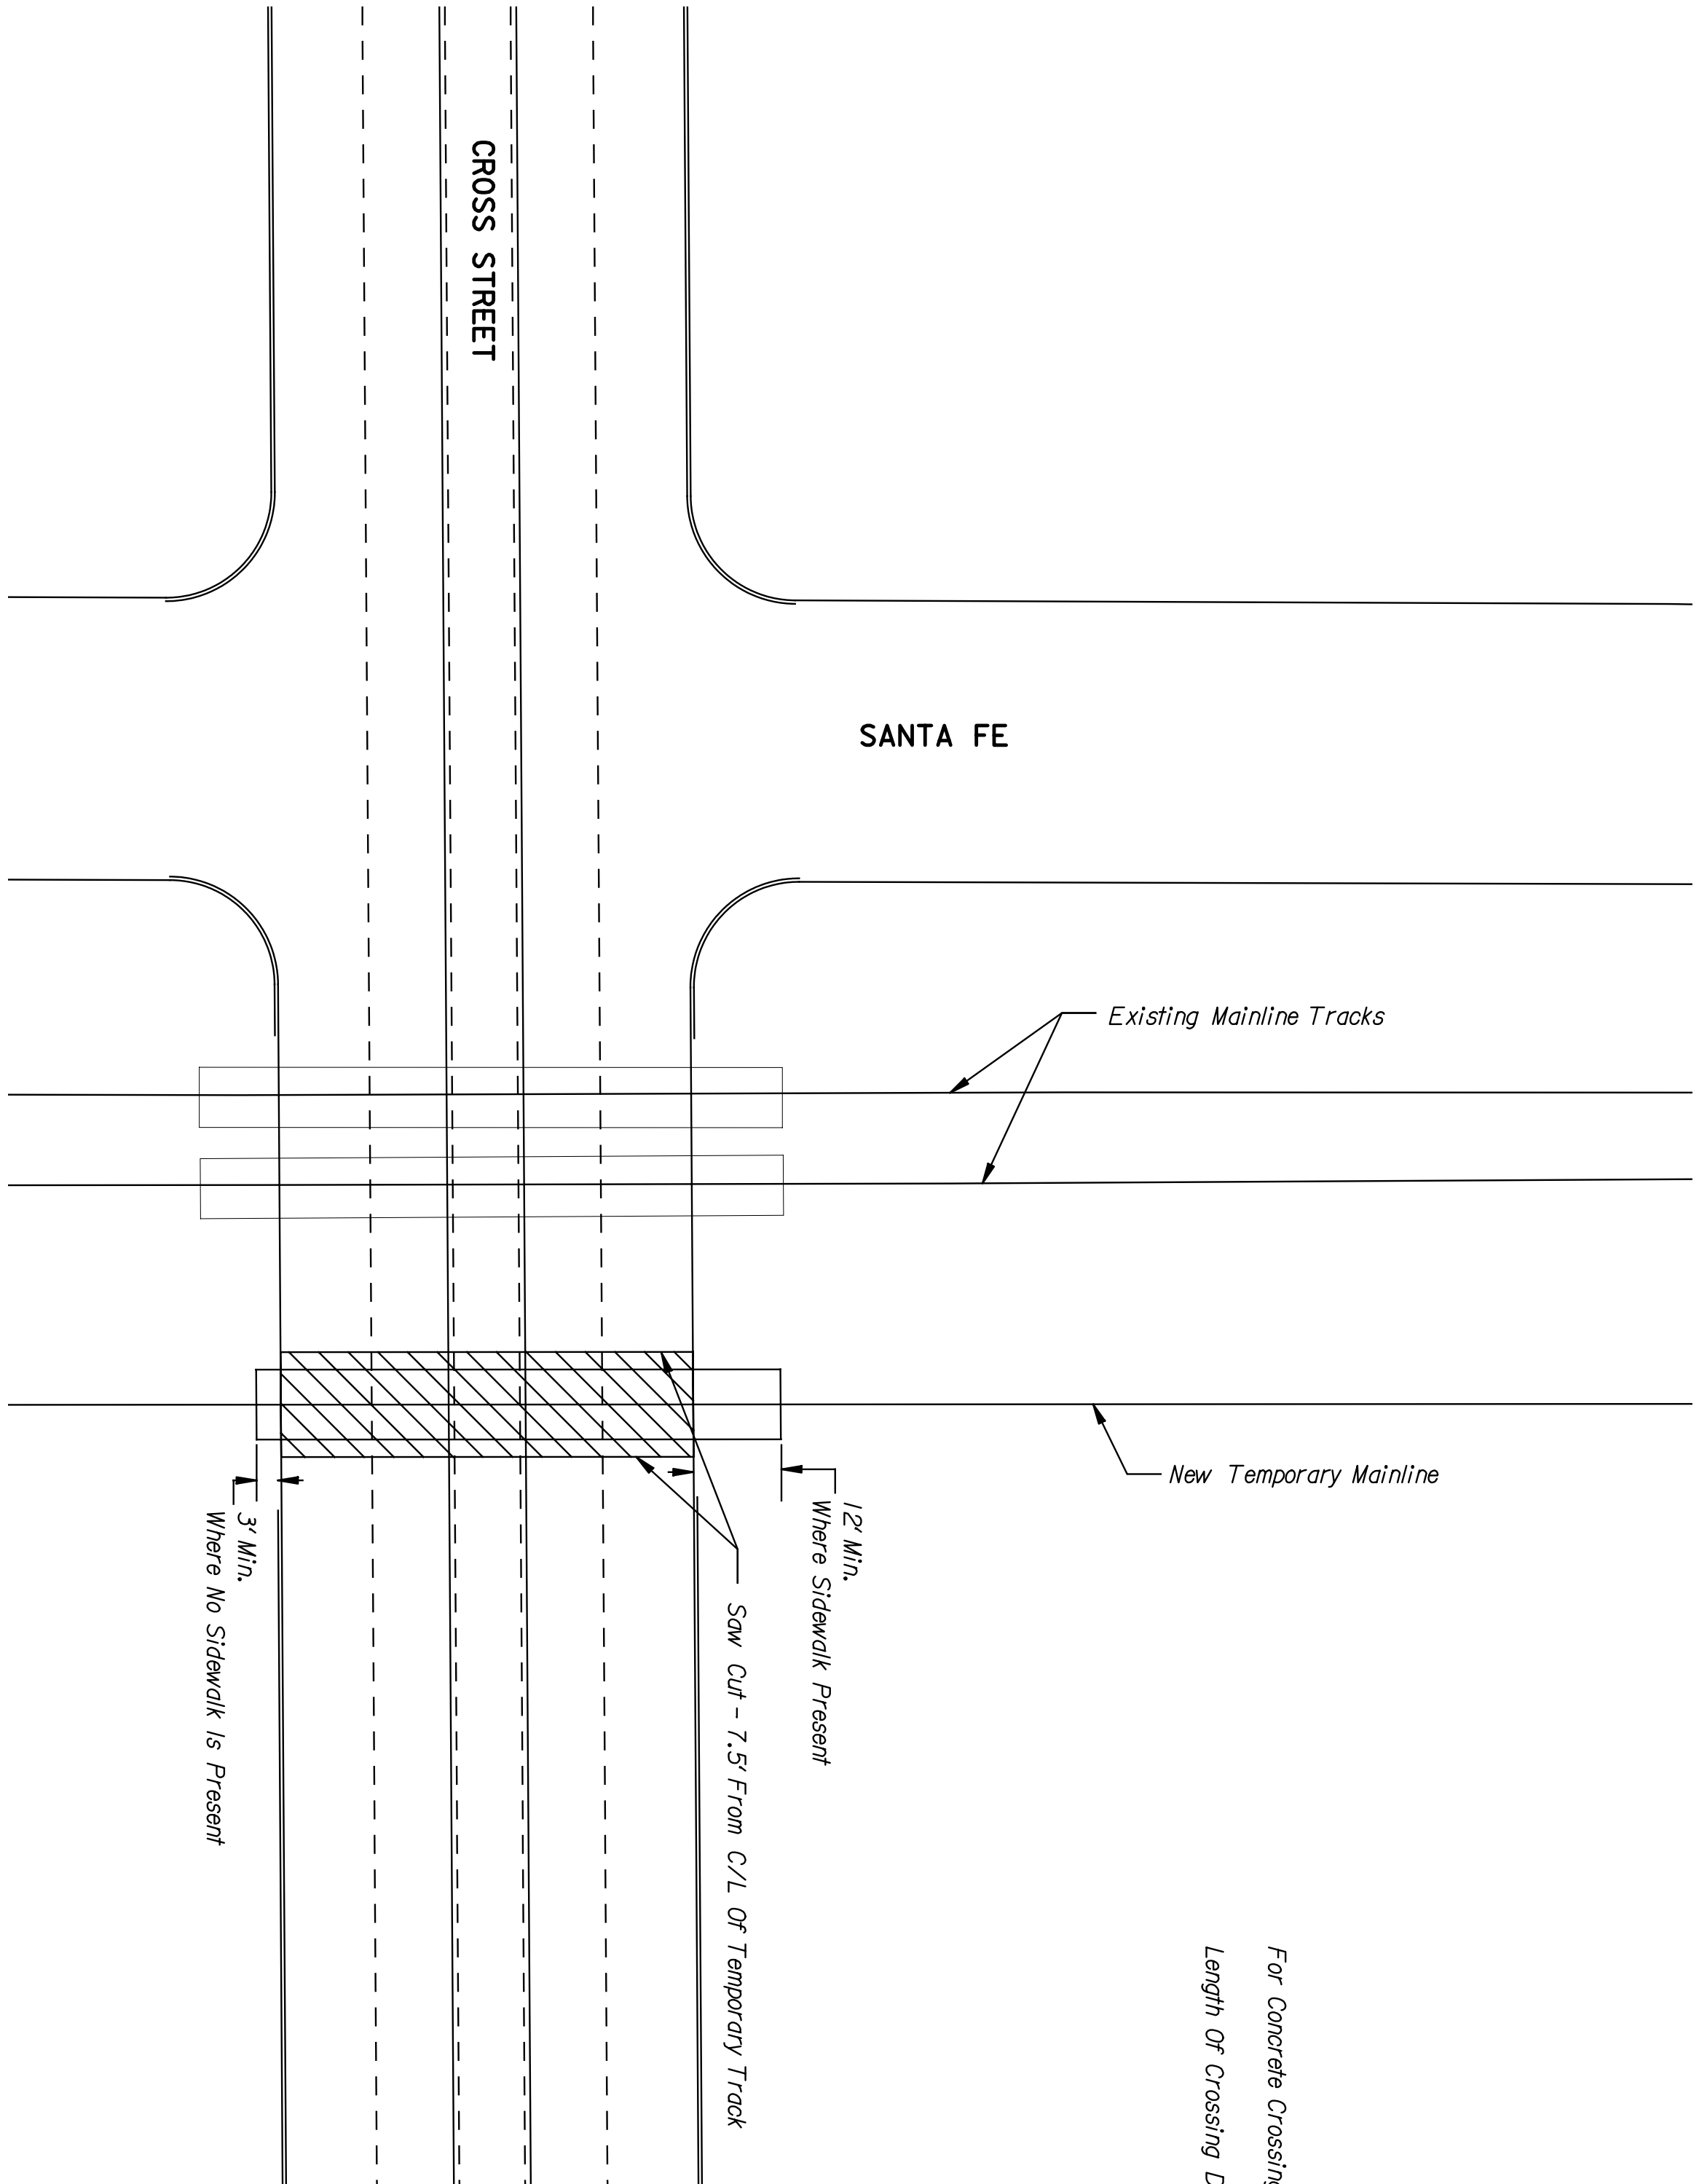

*For Concrete Crossing Details, See BNSF/UPRR Common Standards, Sit. Nos. RS.4 to RS.10.
 Length Of Crossing Depends On Width Of Street Plus Appropriate Minimum Distance Outside The Pavement.*

STATE	PROJECT NO.	YEAR	SHEET NO.	TOTAL SHEETS
KANSAS	472-84071	2005	RL25	

3				
2				
1				
NO.	DATE	REVISIONS	BY	APP'D.

CITY OF WICHITA
WICHITA CENTRAL CORRIDOR
 PHASE I - TRACK WORK
 TEMPORARY TRACK
 TYPICAL CROSSING PLAN

SHEET NO.	OF	SCALE	APP'D.	TRACED
DESIGNED AND DRAWN	BY	DATE	QUANTITIES	OK.
DESIGN OK.	RSB	DETAIL OK.	REP	QUANCK.