
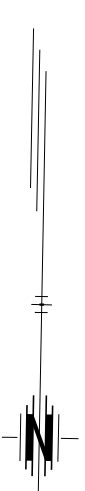


	BY	DATE

Plotted on: Tuesday, January 04, 2005 8:02 AM
 JGraham Plot Queue: \\cbsw100\KC029049-P5
 Plot Scale: 200.0000004:0.000000Pen Table: m:\Jobs\29049\TechProd\Railroad\plots\fullsize.pen
 Design Filename: M:\Jobs\29049\TechProd\Railroad\Drawings\Plan_B\Details\Phase3\wc3_geo_layout.dgn

PHASE 3 GEOMETRY

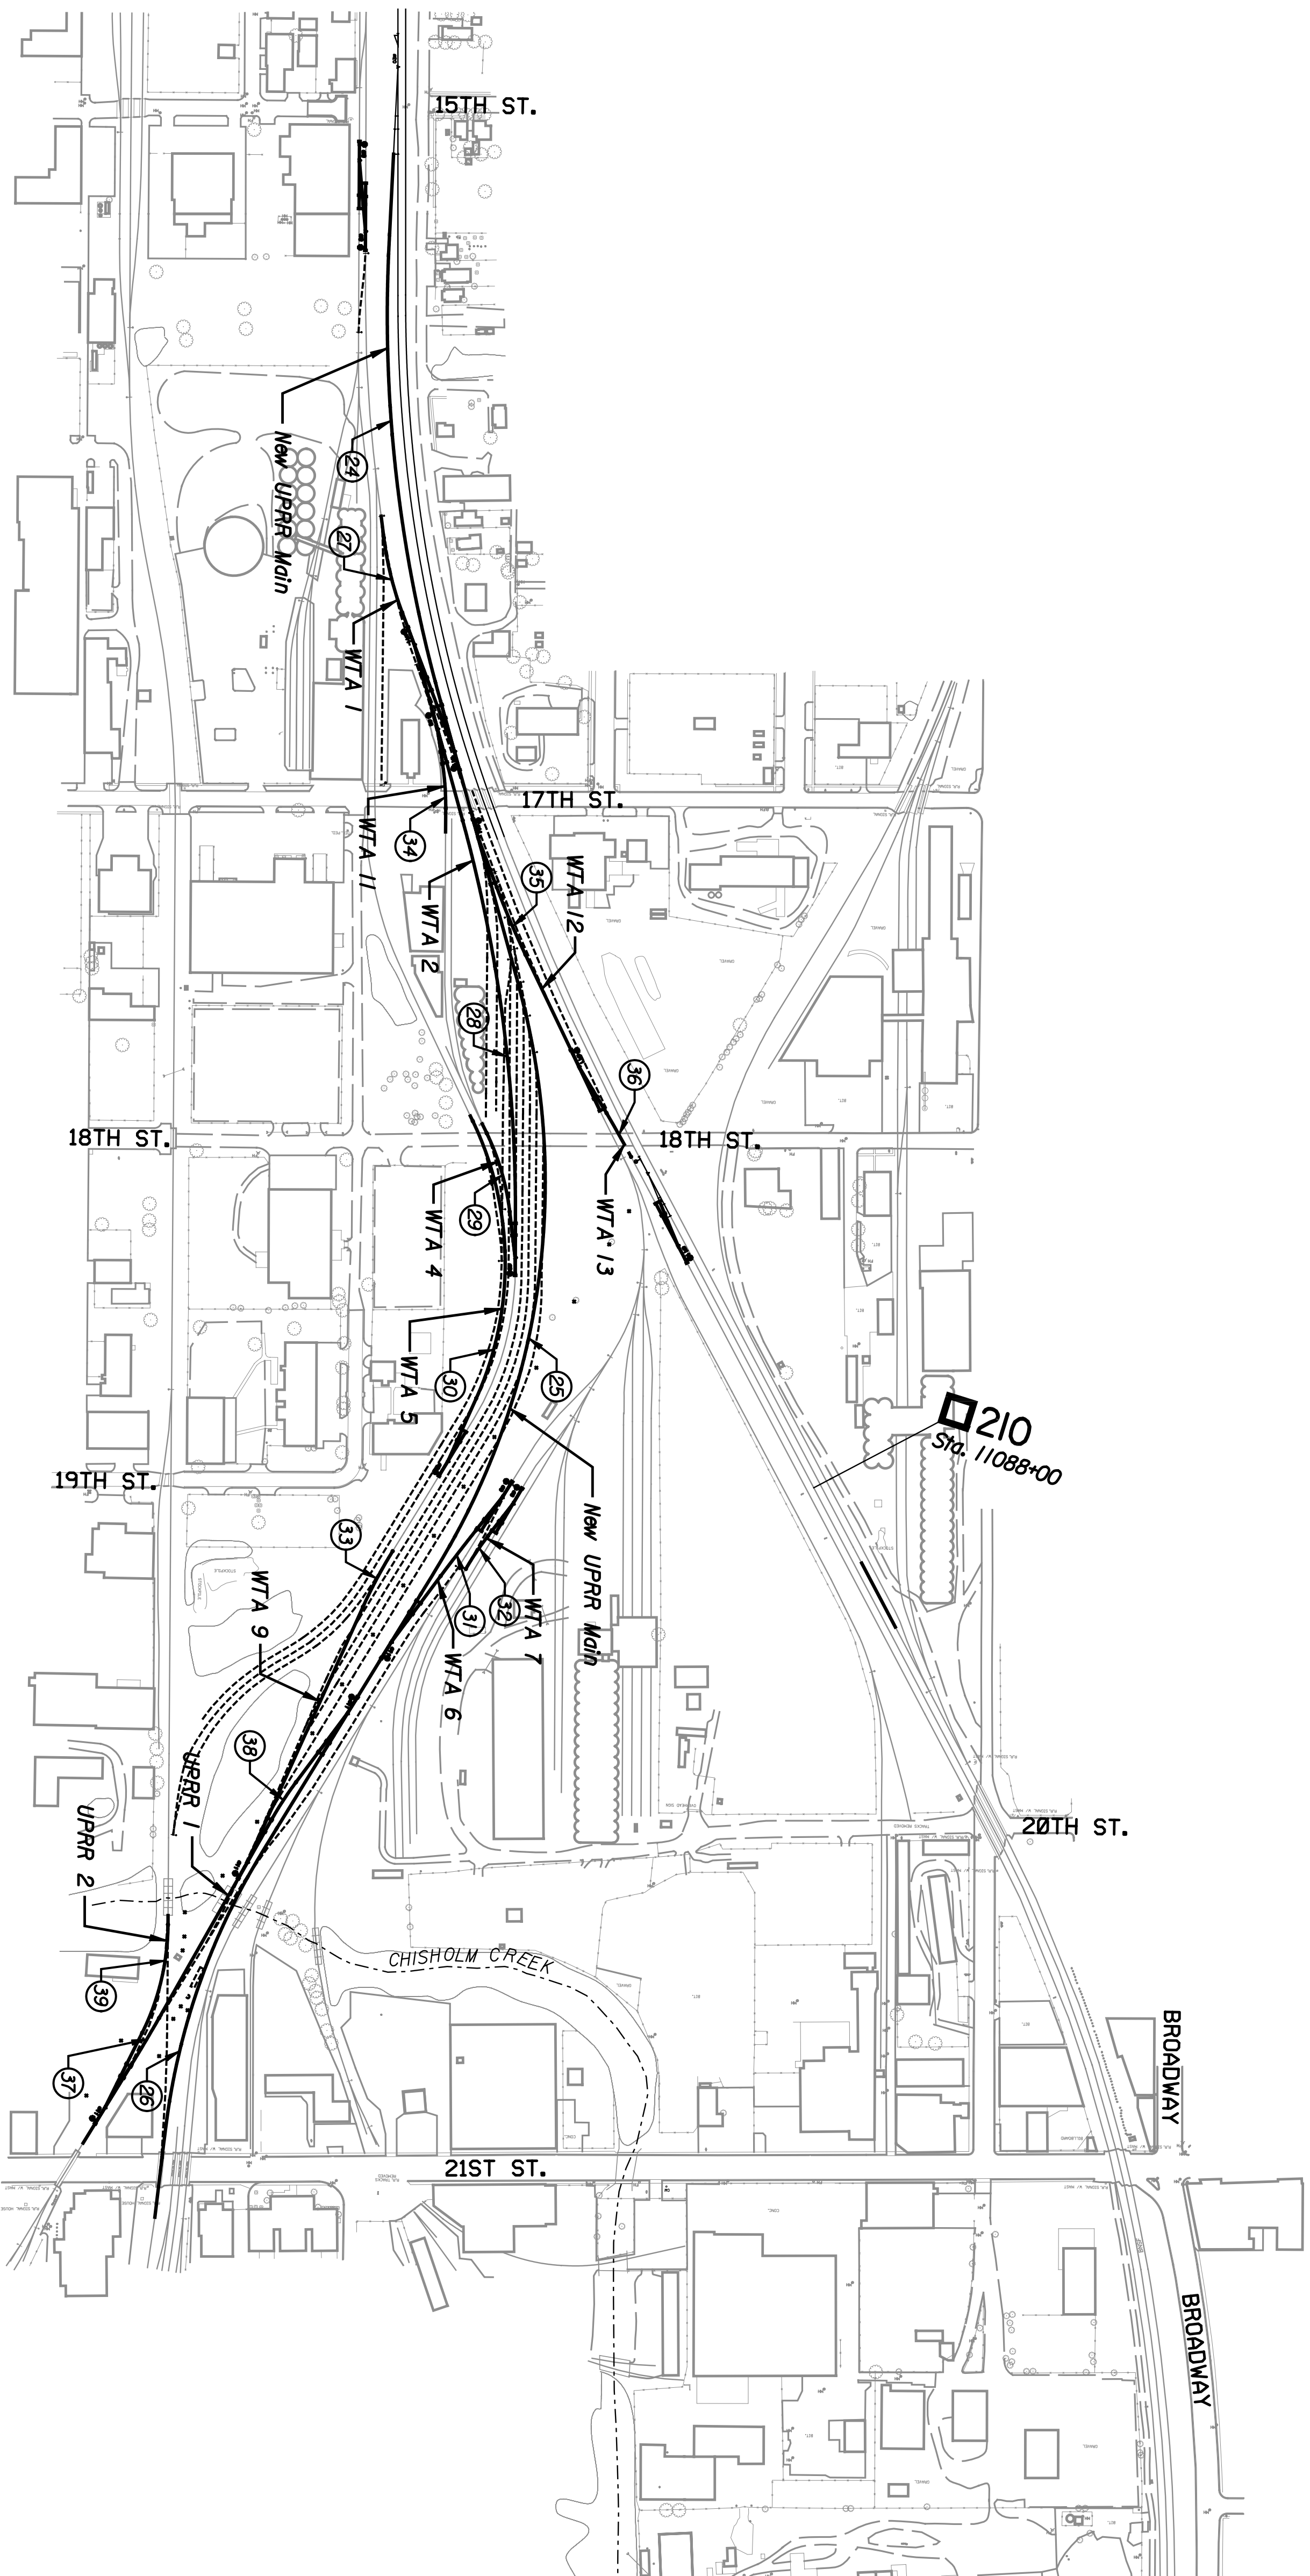

NOTES:
 1. For alignment data see Baseline Geometry sheets R3.3 and R3.4.

STATE	PROJECT NO.	YEAR	SHEET NO.	TOTAL SHEETS
KANSAS	472-84071	2005	R3.2	

ENTEB
 ARCHITECTS ENGINEERS PLANNERS

This sheet designed by:

SHEET NO.		OF	SCALE	APP'D.	QUANTITIES	TRACED
DESIGNED	REP	DETAILED	JDS	DATE	BY	APP'D.
DESIGN CR.	RSB	DETAIL CR.	REP	DATE	BY	APP'D.
CITY OF WICHITA						
WICHITA CENTRAL CORRIDOR						
PHASE 3 - TRACK WORK						
GEOMETRIC LAYOUT						