


	BY	DATE

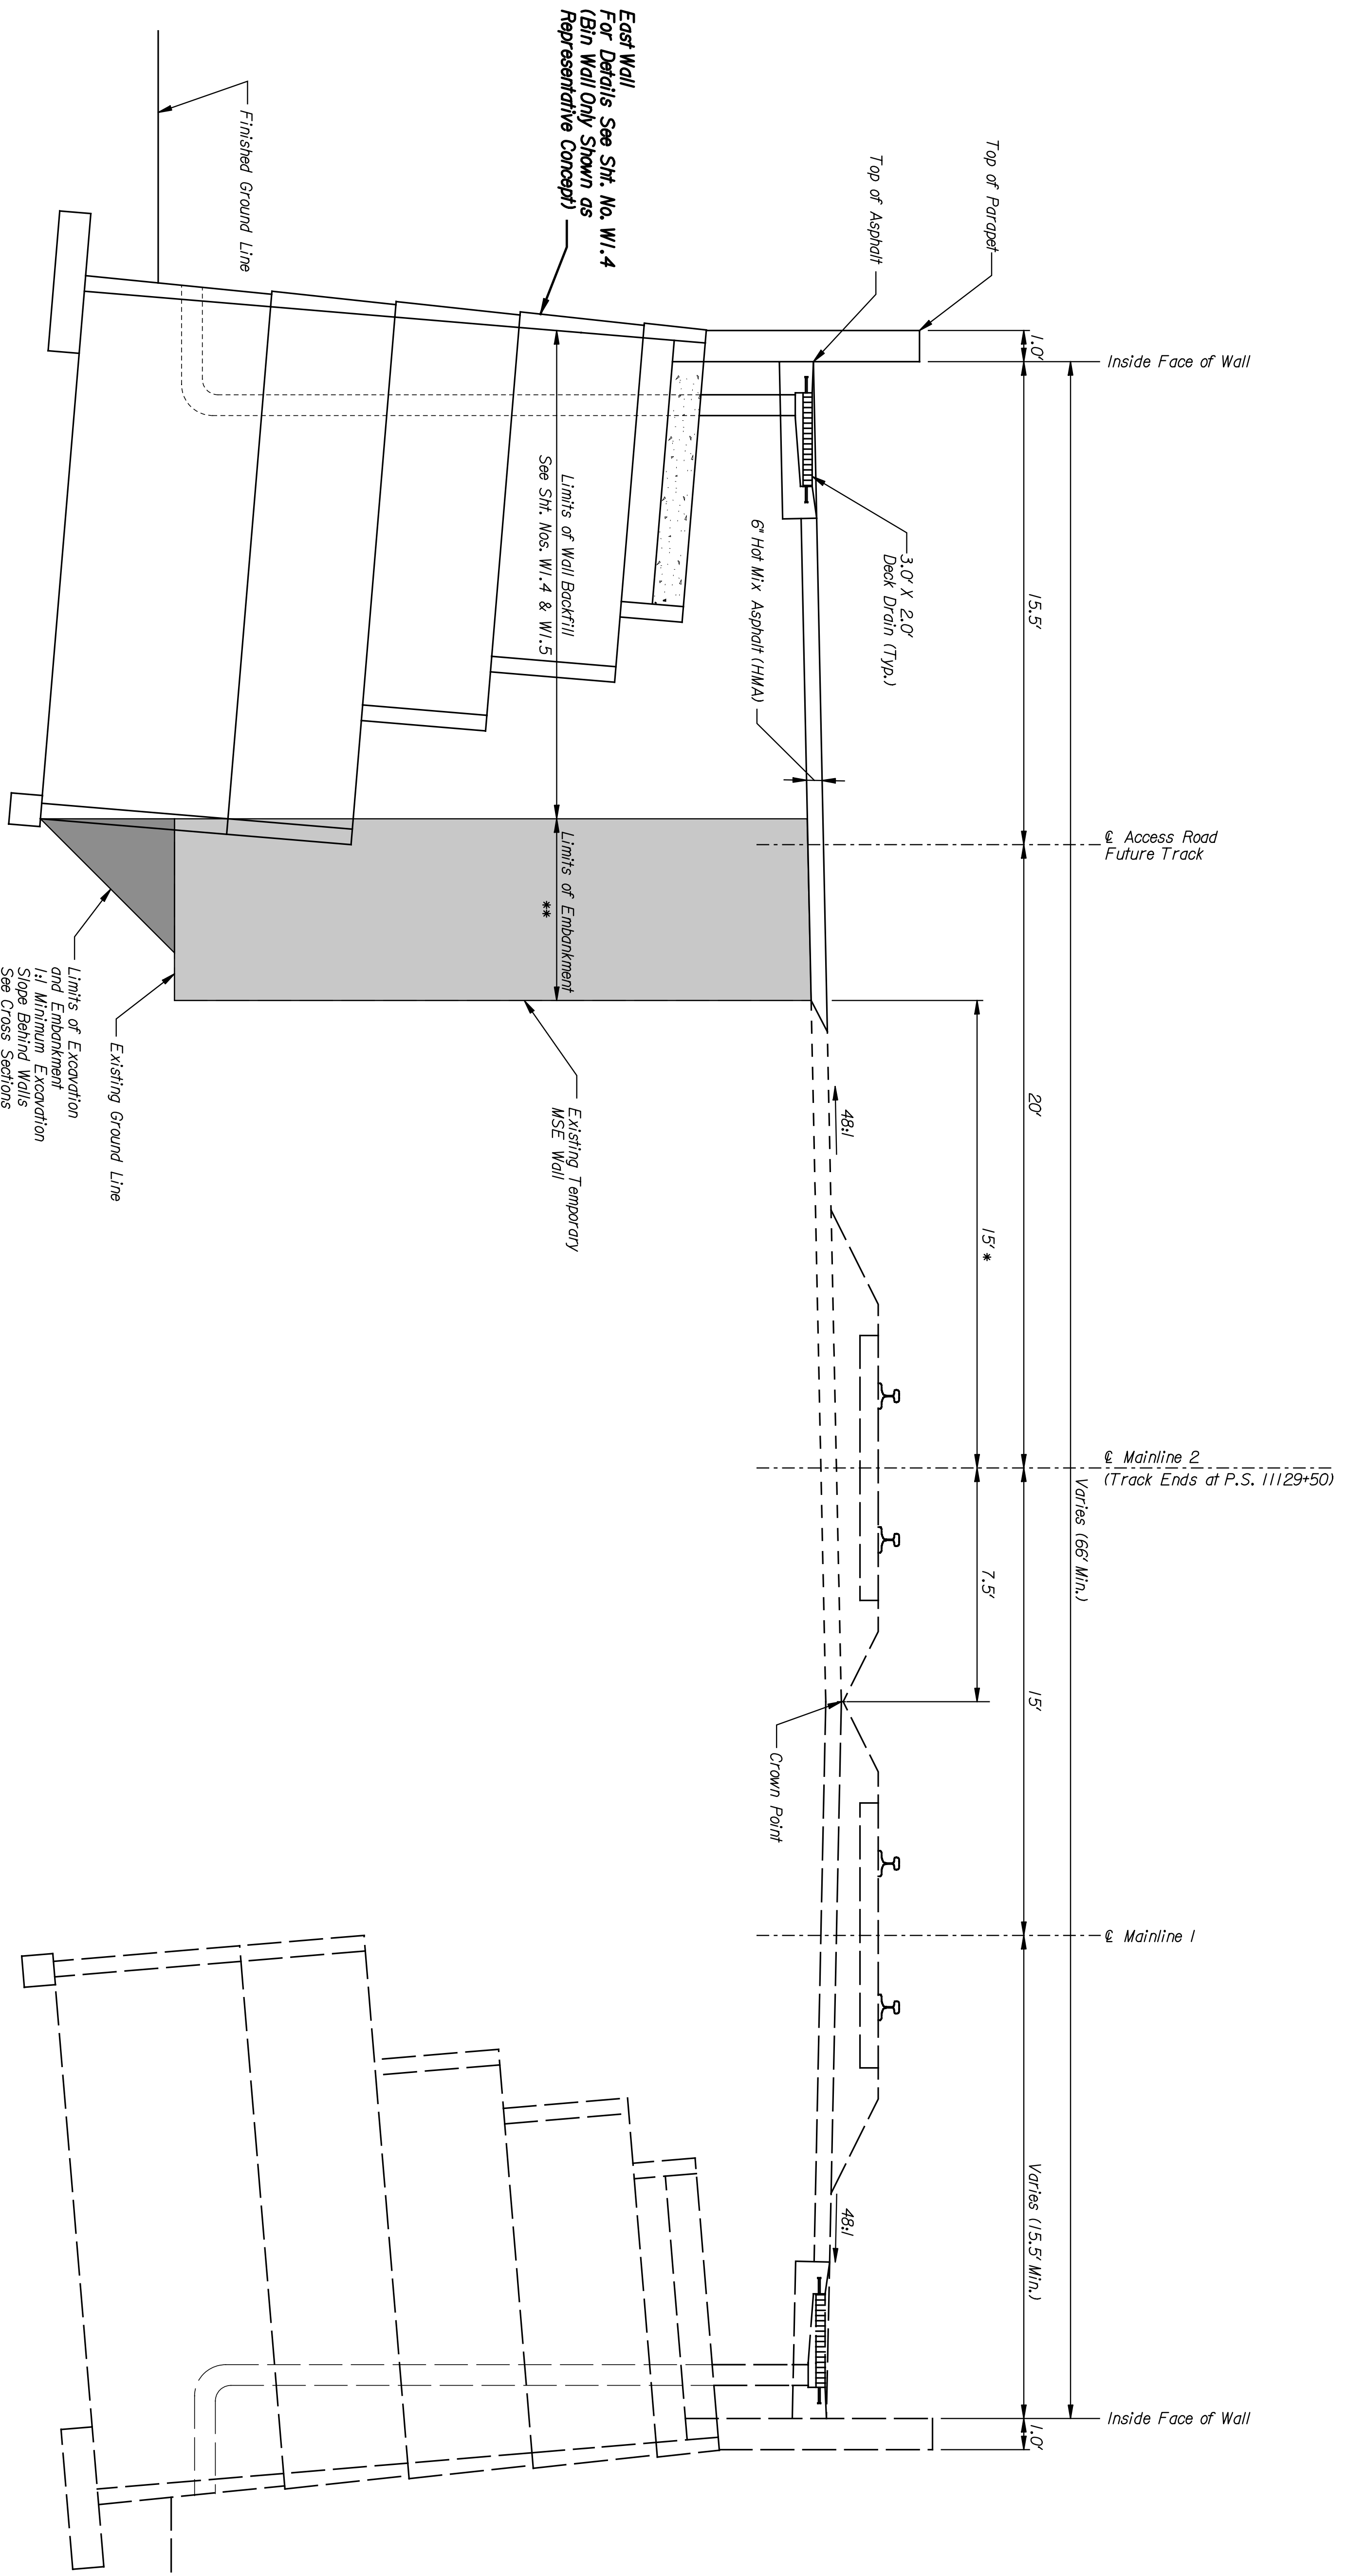

Approximate Bottom of Native Lean to Fcl Clays. See Cross Sections

\* Varies From Sta. 11128+40 To Sta. 11128+70  
 \*\* For Detail of Embankment Per Section, See Cross Sections.  
**TYPICAL SECTION**  
 NO SCALE  
 Sta. 11117+80.00 to Sta. 11128+70.00

**PNTEB**  
 ARCHITECTS ENGINEERS PLANNERS

This sheet designed by:

STATE	PROJECT NO.	YEAR	SHEET NO.	TOTAL SHEETS
KANSAS	472-84071	2005	R3.8	

SHEET NO.	OF	SCALE	DESIGNED BY	APP'D.
1	3	DETAILED	JDS	QUANTITIES
2		DETAIL. CK.	REP	TRACED
3				TRACED

NO.	DATE	REVISIONS	BY	APP'D.

**CITY OF WICHITA**  
**WICHITA CENTRAL CORRIDOR**  
**PHASE 3 - TRACK WORK**  
**TYPICAL SECTION**  
**SHEET 2 OF 3**