


	BY	DATE





ARCHITECTS ENGINEERS PLANNERS

This sheet designed by:

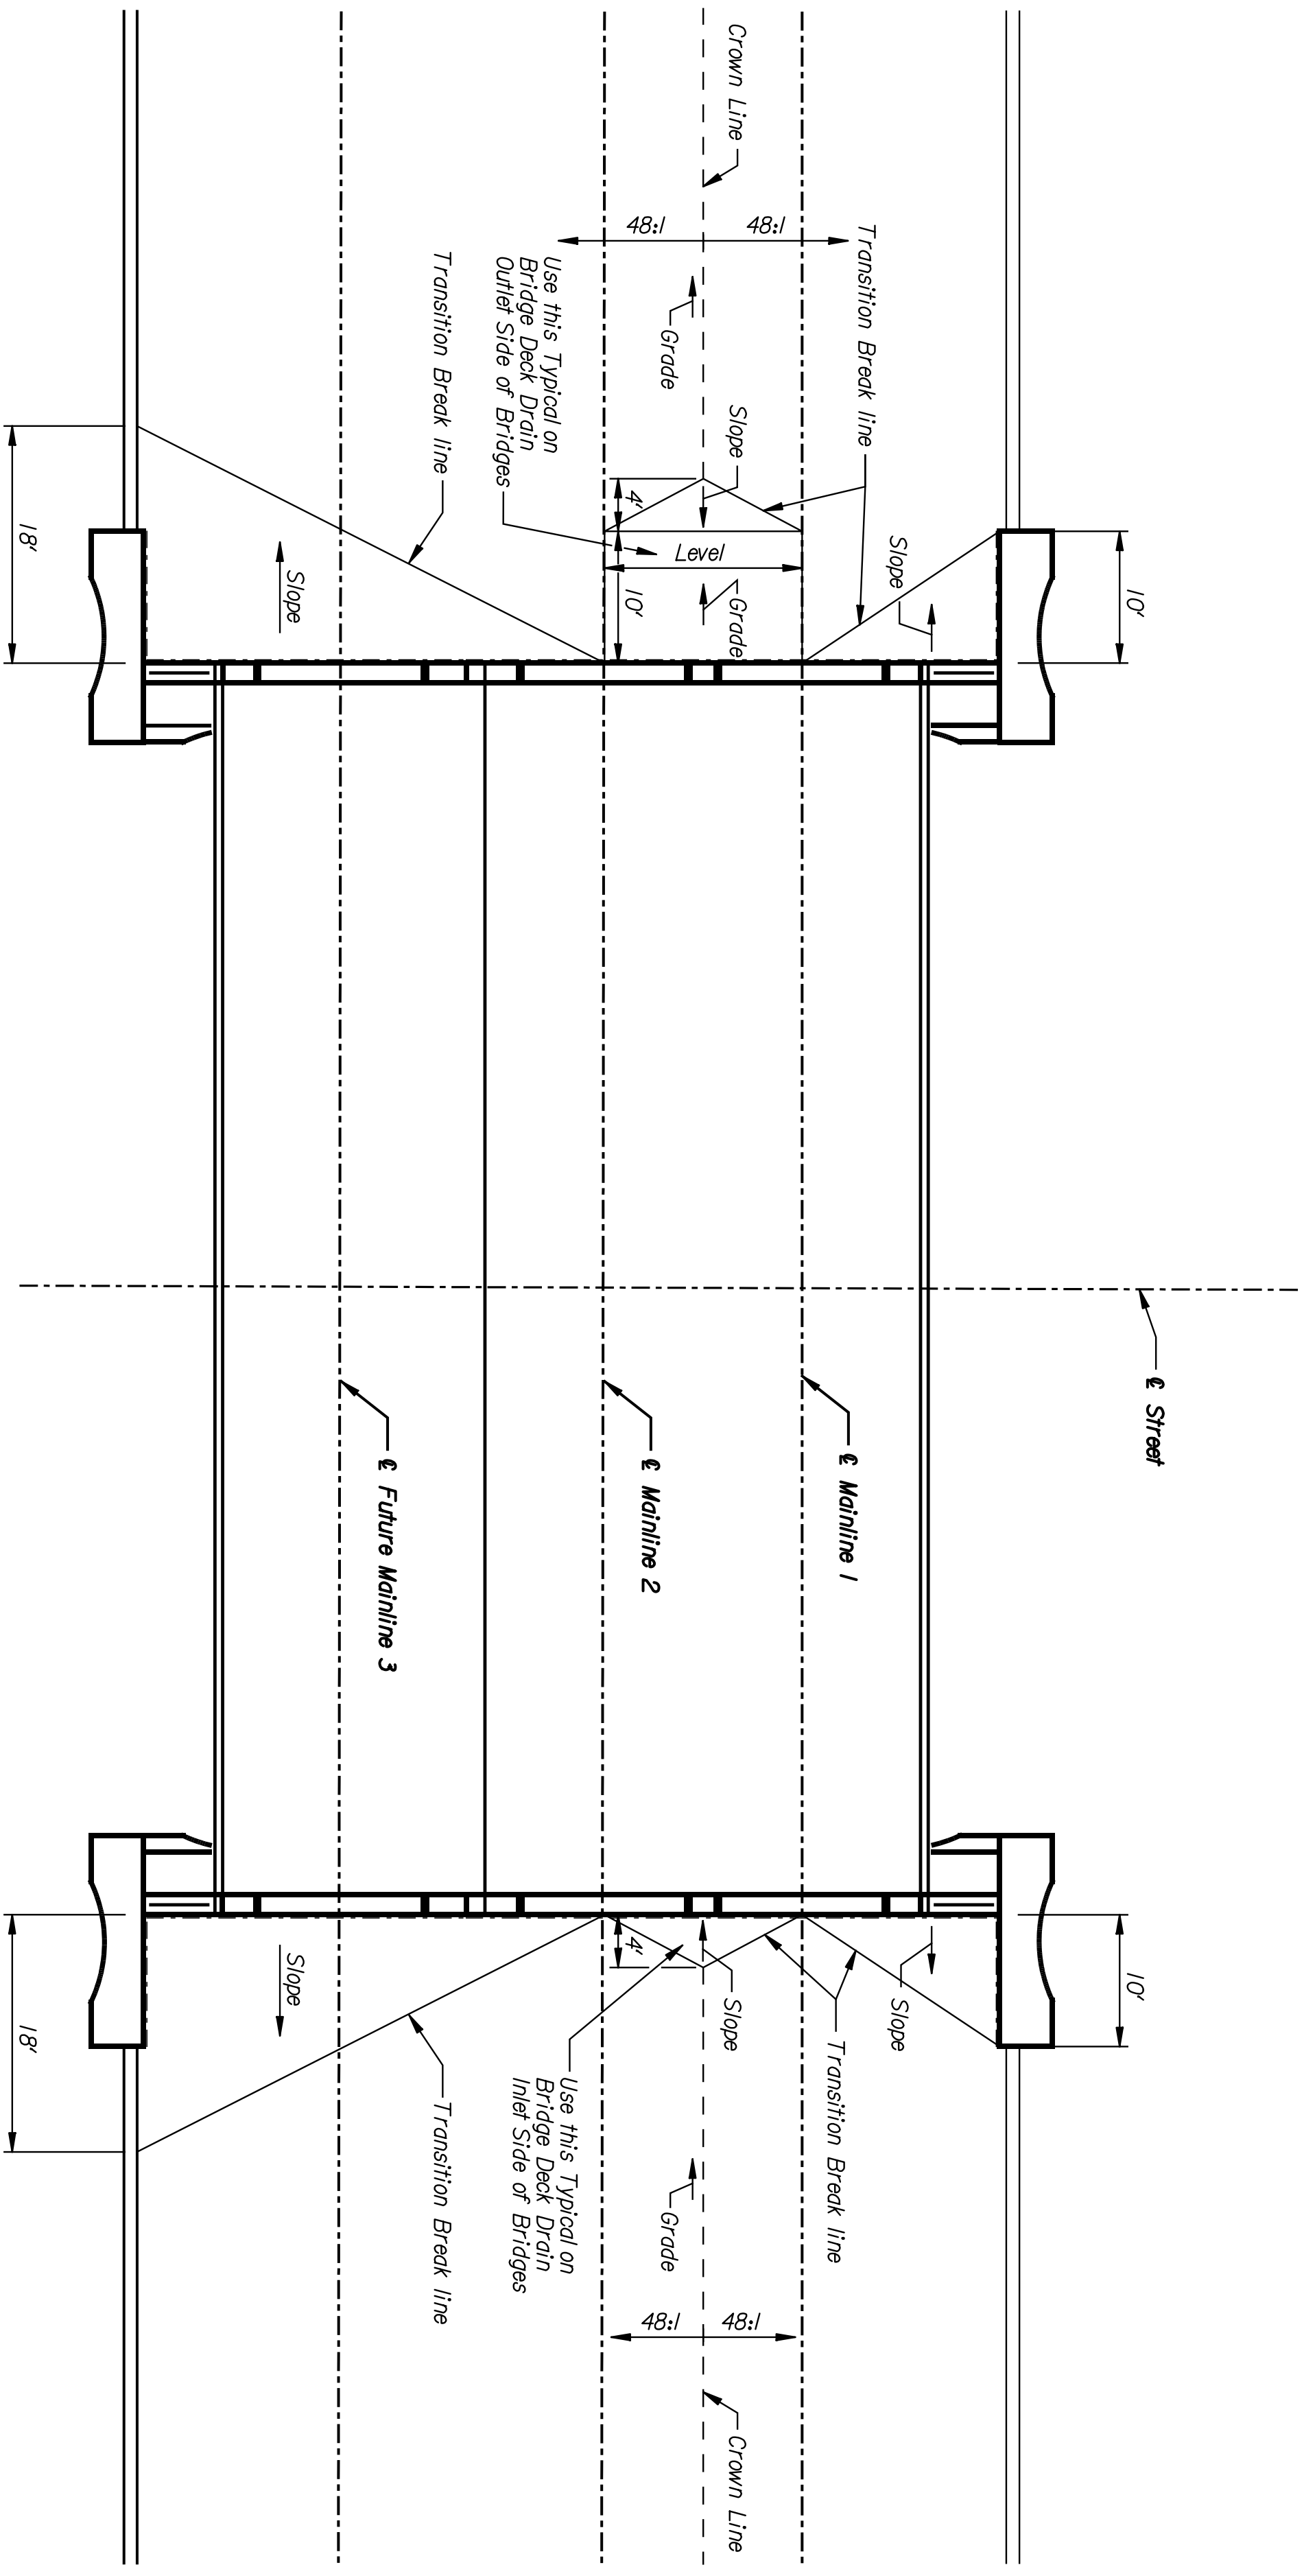

Note: For Details of Bridge Deck Drains See Bridge Details.

**TYPICAL ASPHALT SLOPE
 TRANSITION DETAIL AT BRIDGES**

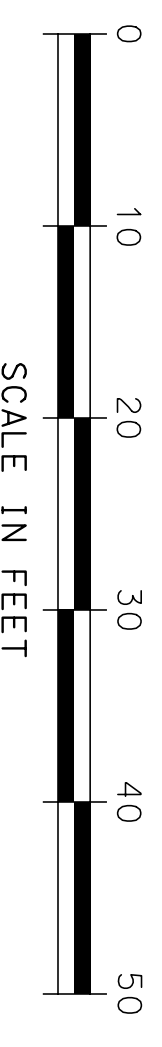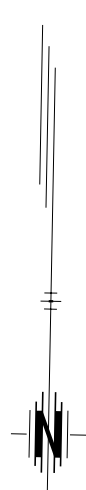

STATE	PROJECT NO.	YEAR	SHEET NO.	TOTAL SHEETS
KANSAS	472-84071	2005	RSJ	

SHEET NO.		OF	SCALE	APP'D	QUANTITIES	TRACED
DESIGNED	REP	DETAILED	JDS			
DESIGN CR.	RSB	DETAIL CR.	REP	QUANCK.		
CITY OF WICHITA				WICHITA CENTRAL CORRIDOR		
ASPHALT SLOPE TRANSITION DETAIL						
NO.		DATE		REVISIONS		BY
3						
2						
1						