


BY	DATE

ENTEB
 ARCHITECTS ENGINEERS PLANNERS

This sheet designed by:

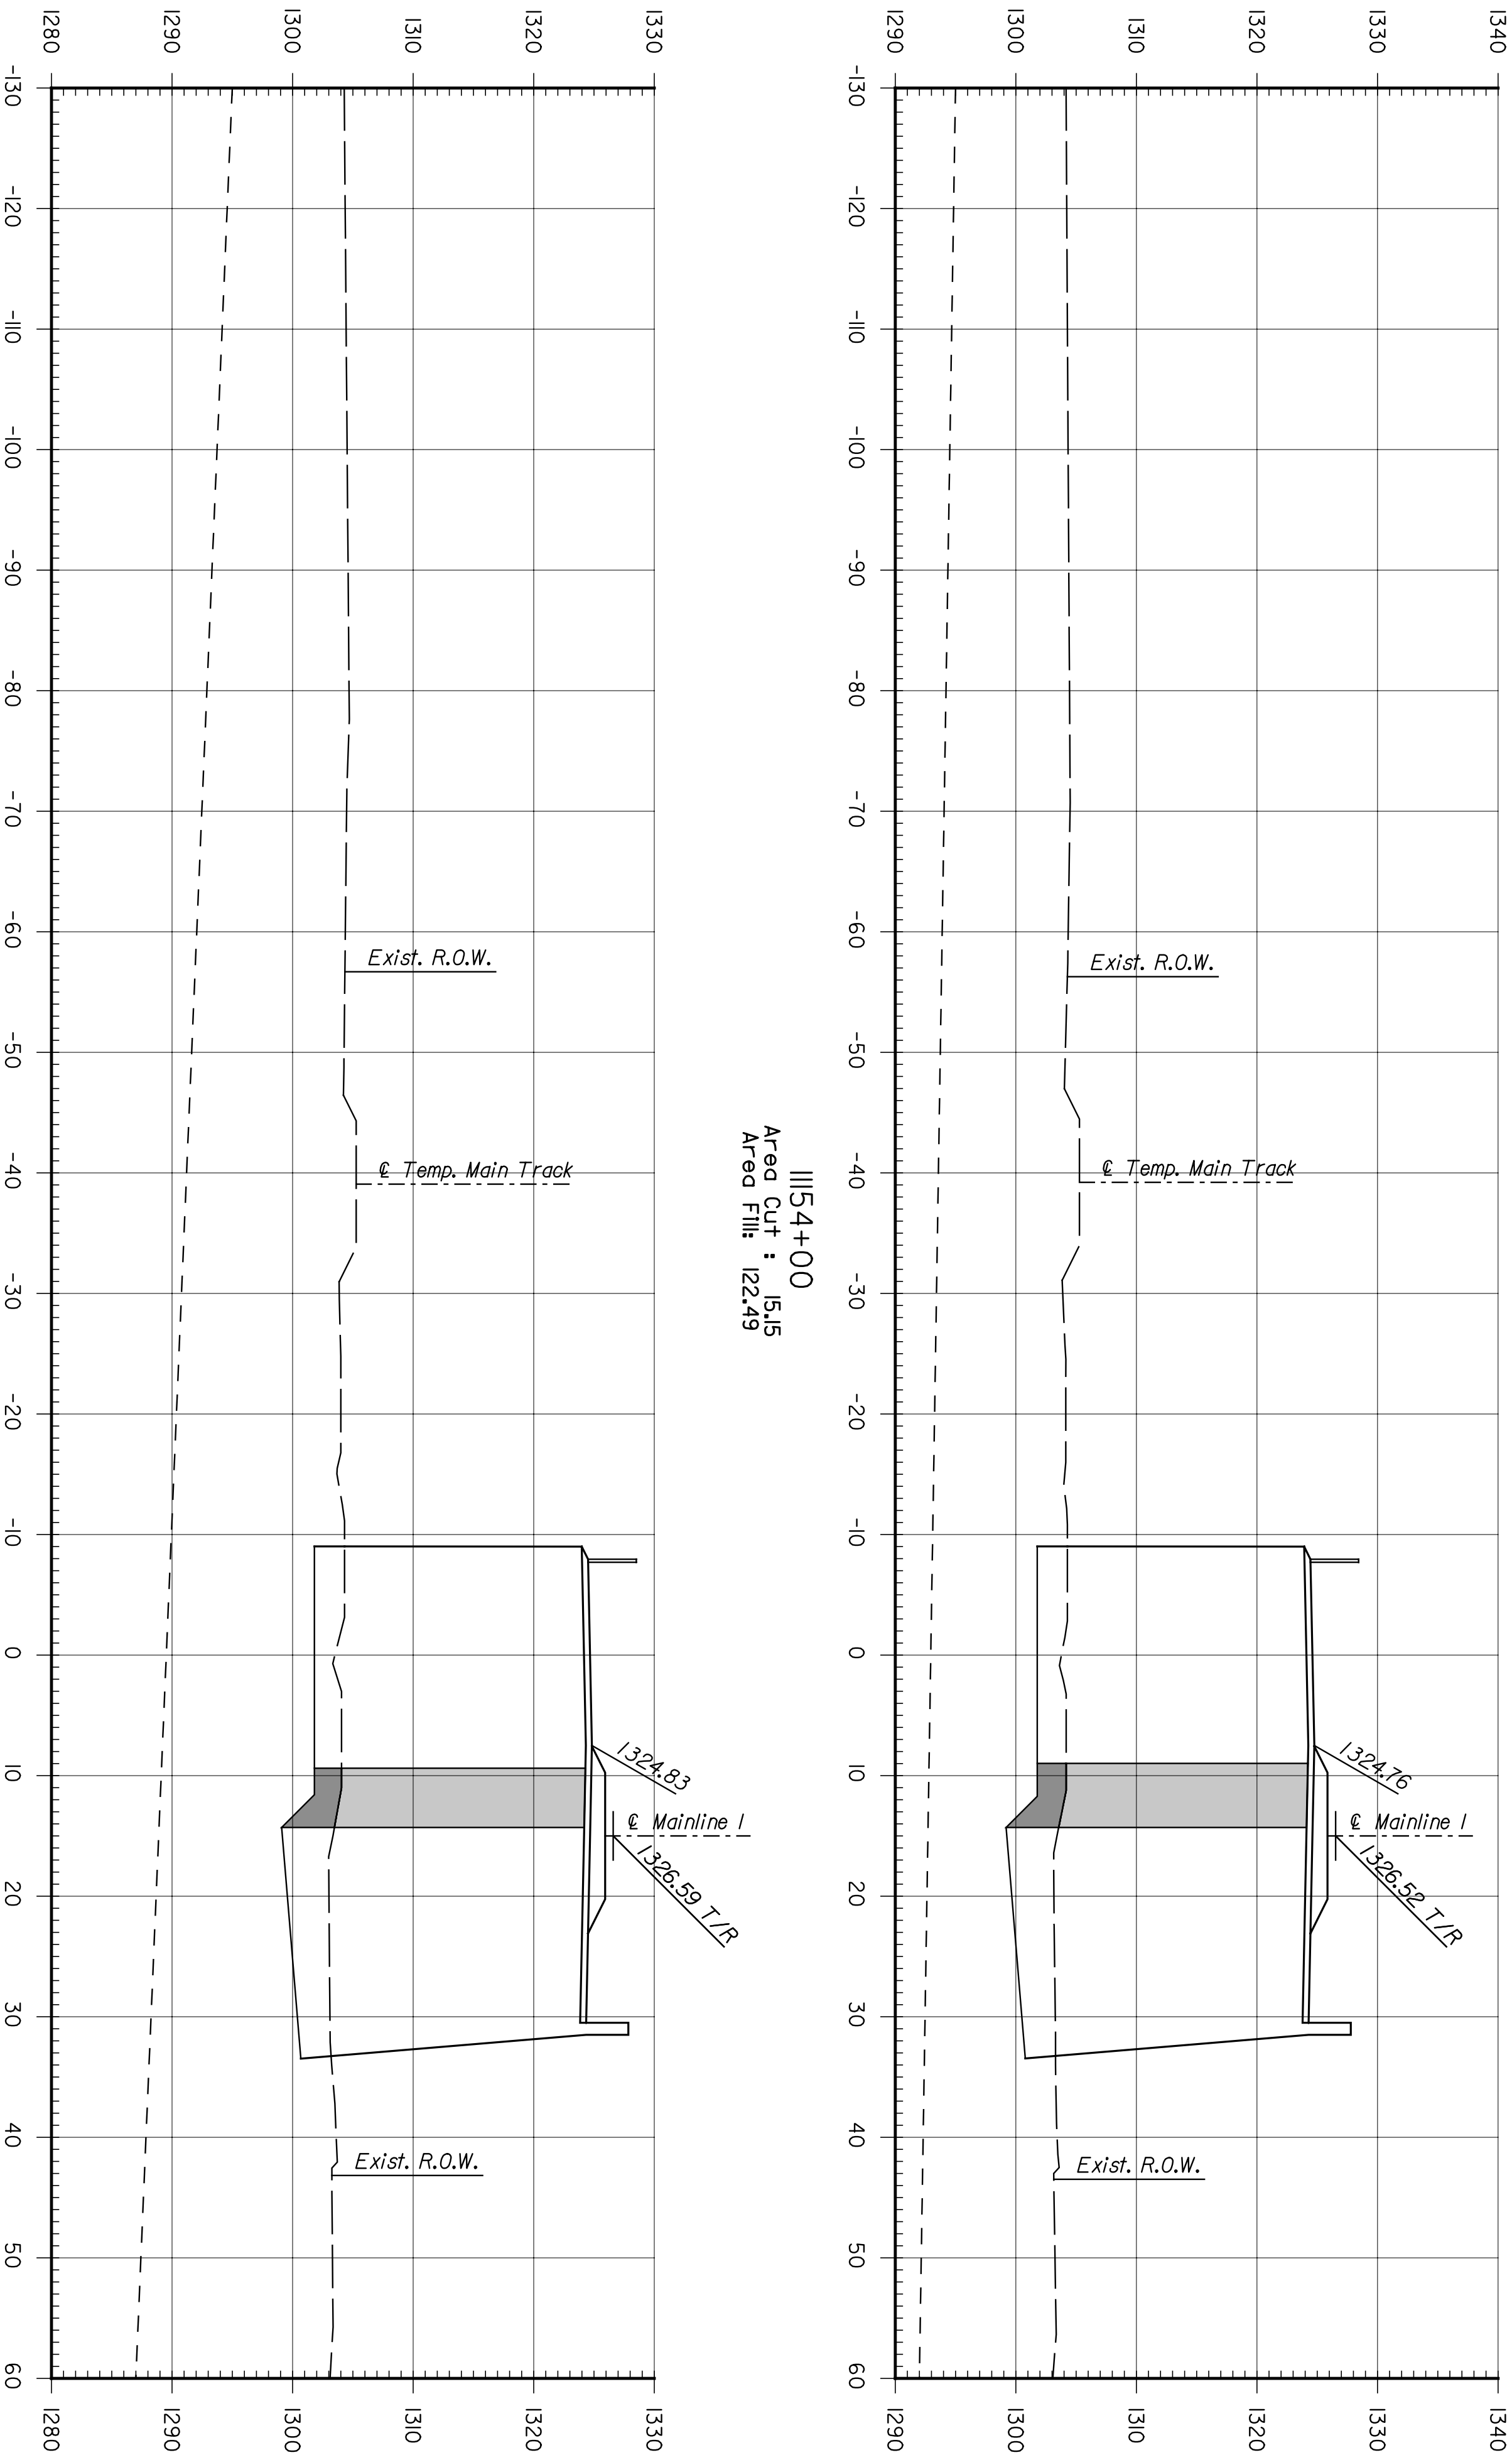

STATE	PROJECT NO.	YEAR	SHEET NO.	TOTAL SHEETS
KANSAS	472-84071	2005	RTJ3	

CITY OF WICHITA				
WICHITA CENTRAL CORRIDOR				
PHASE 2 - TRACK WORK				
CROSS SECTIONS				
SHEET NO.	OF	SCALE	APP'D.	TRACED
DESIGNED BY	REP	DETAILED	JDS	QUANTITIES
DESIGN CR.	RSB	DETAIL CR.	REP	QUANTITIES
NO.	DATE	REVISIONS	BY	APP'D.
1				
2				
3				