
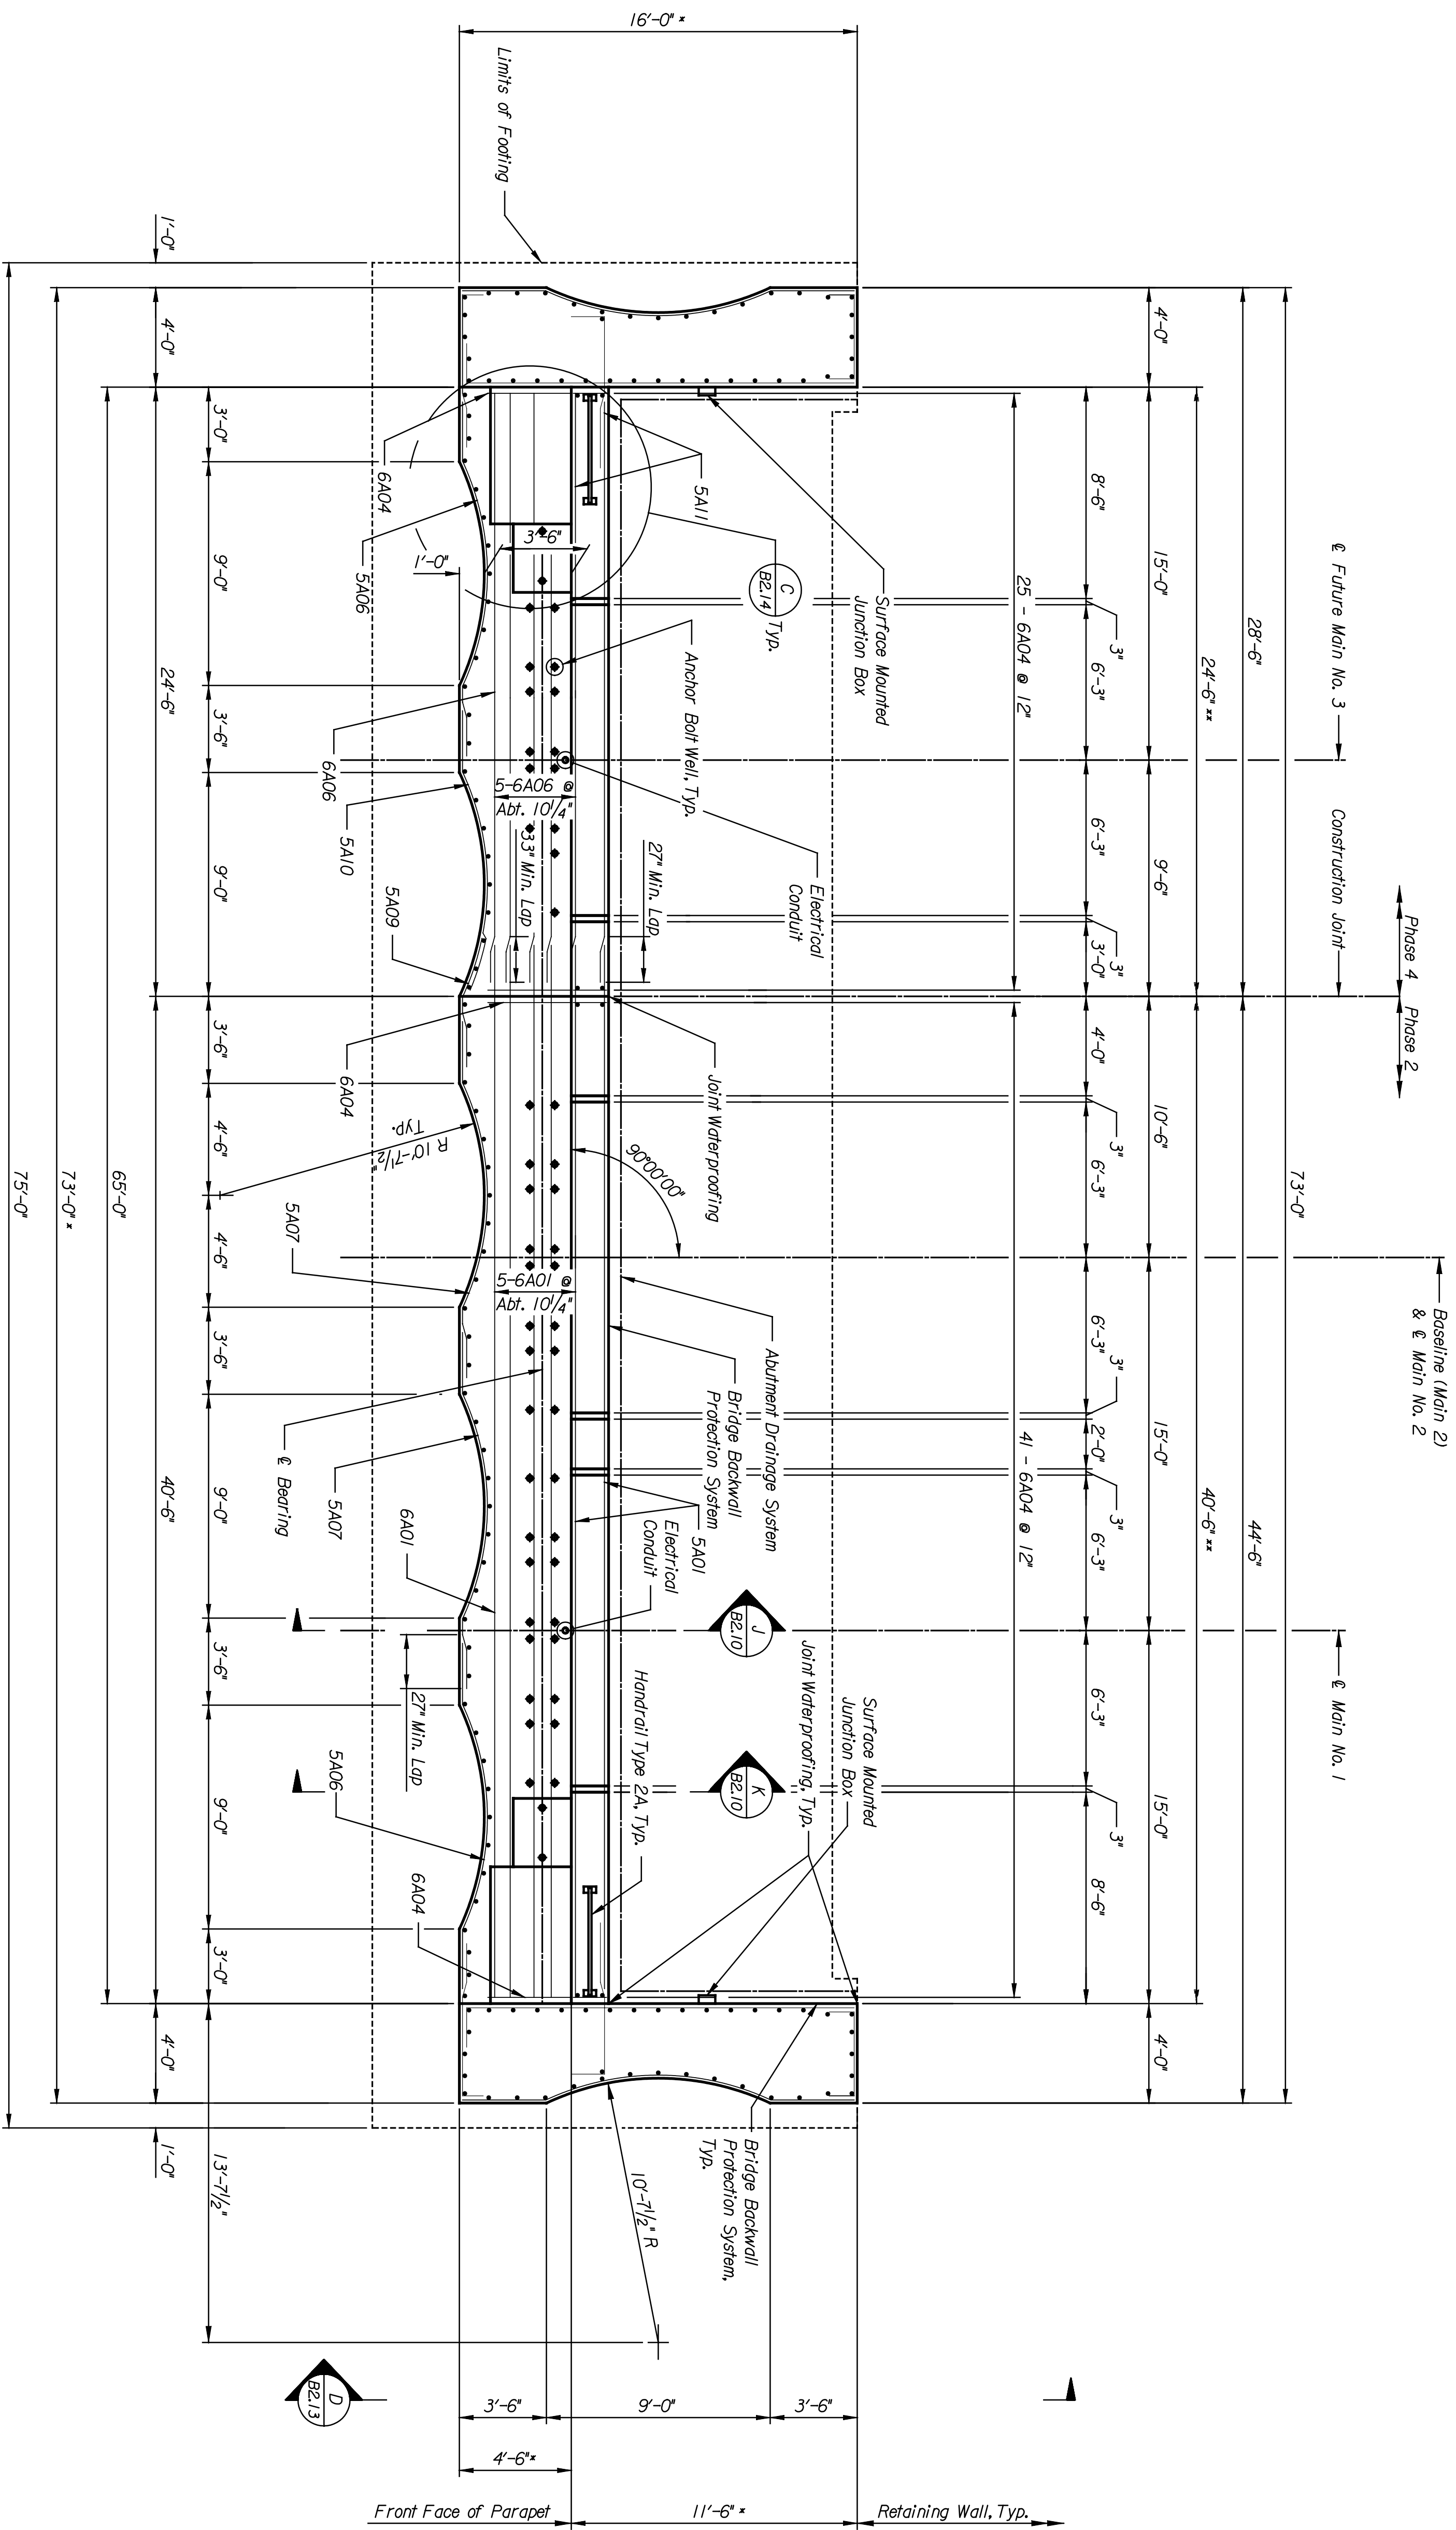


BY	DATE

Plotted on: 04-JAN-2005 13:00 *time\$
 dJamison Plot Queue: #queue\$
 Plot Scale: #scale\$ Pen Table: #pentables\$
 Design Filename: k:\b29049\BridgesDec2004\Base Bld\13thStreet\drawings\107.dgn.

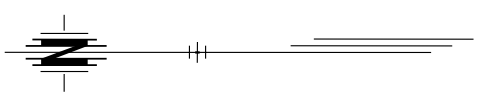

PLAN
 Scale: 1/4" = 1'-0"

This sheet designed by:



ARCHITECTS ENGINEERS PLANNERS

STATE	PROJECT NO.	YEAR	SHEET NO.	TOTAL SHEETS
KANSAS	472-84071	2005	B29	

NOTES:
 Refer to Abutment No. 1 for Abutment Notes.

NOTE:
 * Limits of Concrete Masonry Coating, Concrete Sealer and
 Graftiti Protection System.
 ** Limits of Bridge Backwall Protection.

LOCATION: RWSF BR. 201A	WICHITA, KS	LINE SEGMENT 7400
SHEET NO. 005	SCALE AS NOTED	APP'D.
DESIGNED: KRO	DETAILED: DMH	QUANTITIES: DJL
DESIGN: GJ	DATE: JMH	TRACE: GJ
NO.	REVISIONS	BY
1		
2		
3		

WICHITA CENTRAL CORRIDOR
 13TH STREET
 ABUTMENT NO. 2 PLAN