
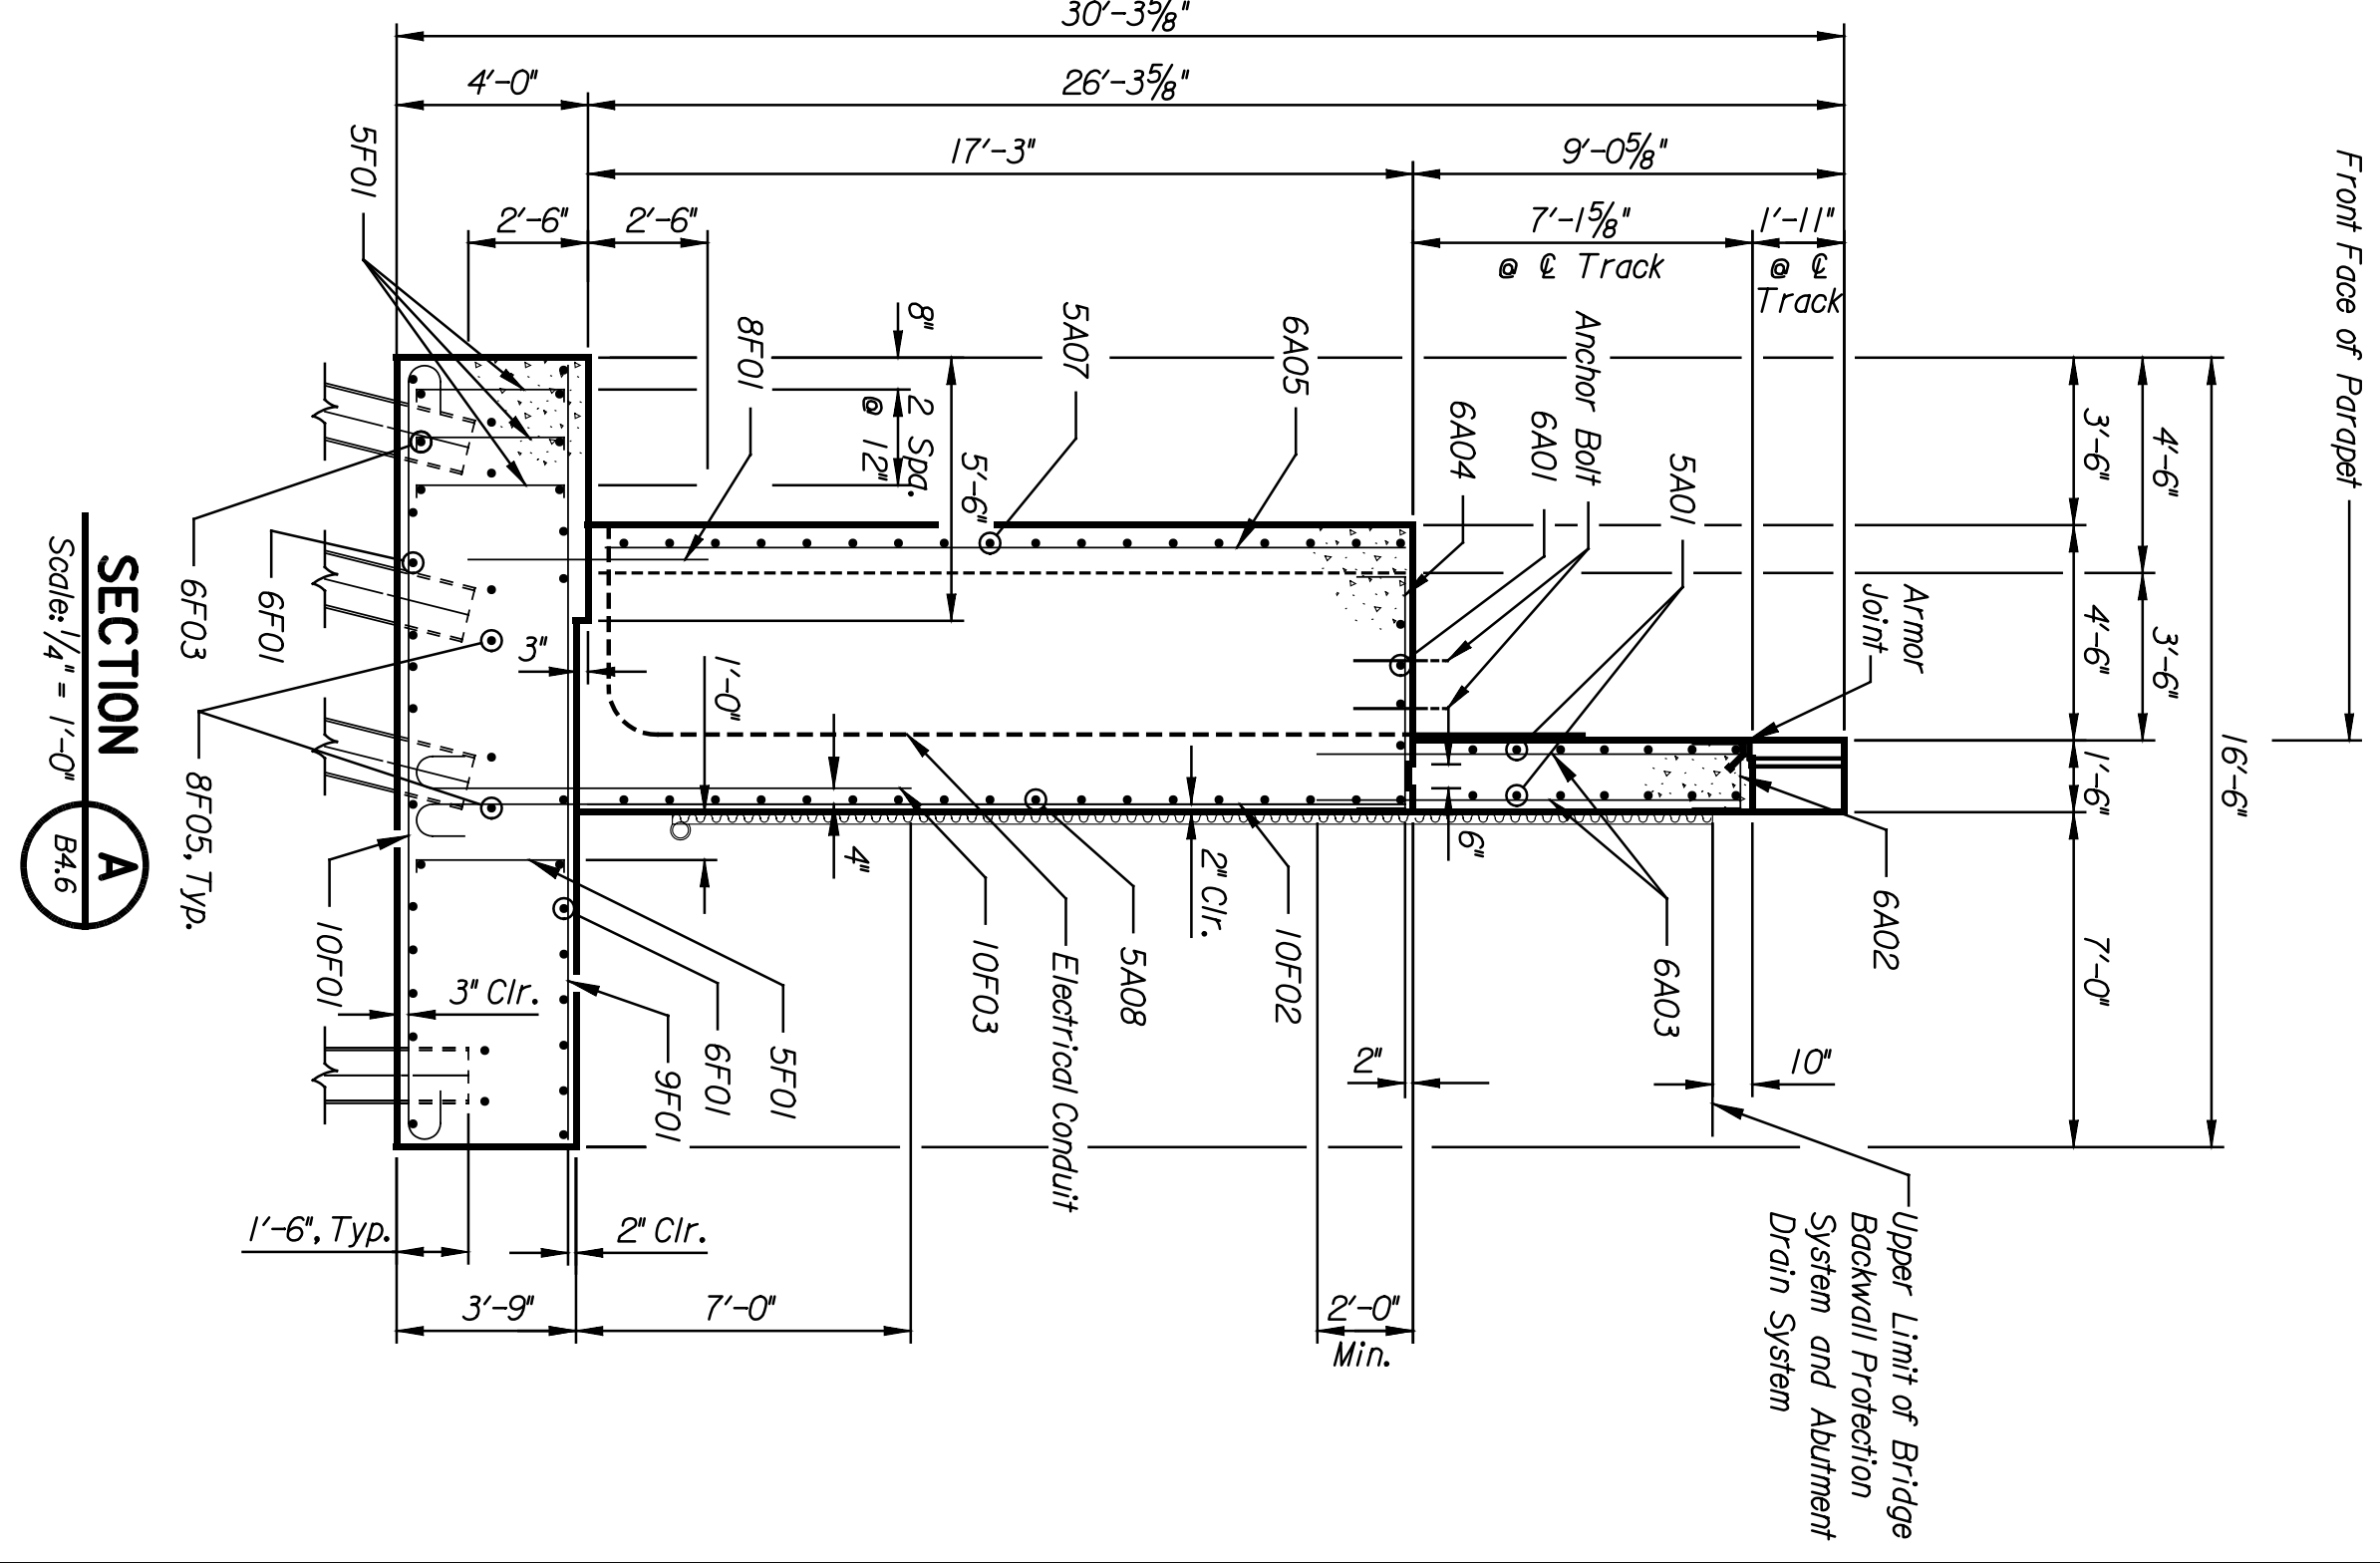
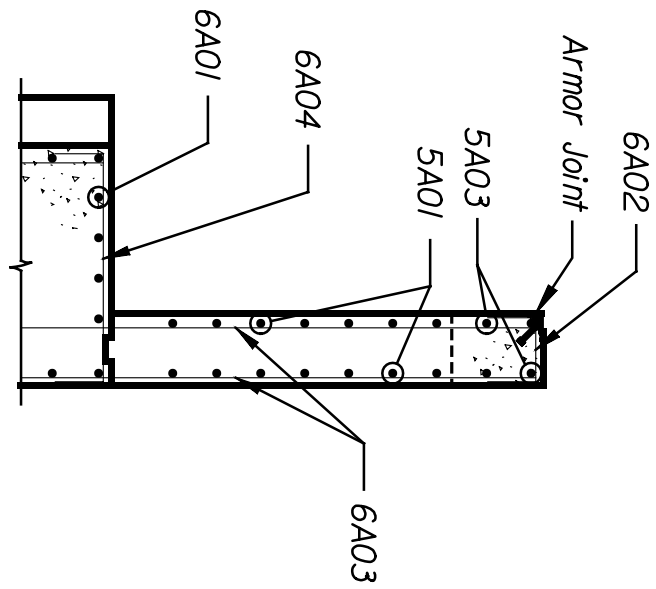


BY	DATE

**PNTB**  
 ARCHITECTS ENGINEERS PLANNERS

This sheet designed by:

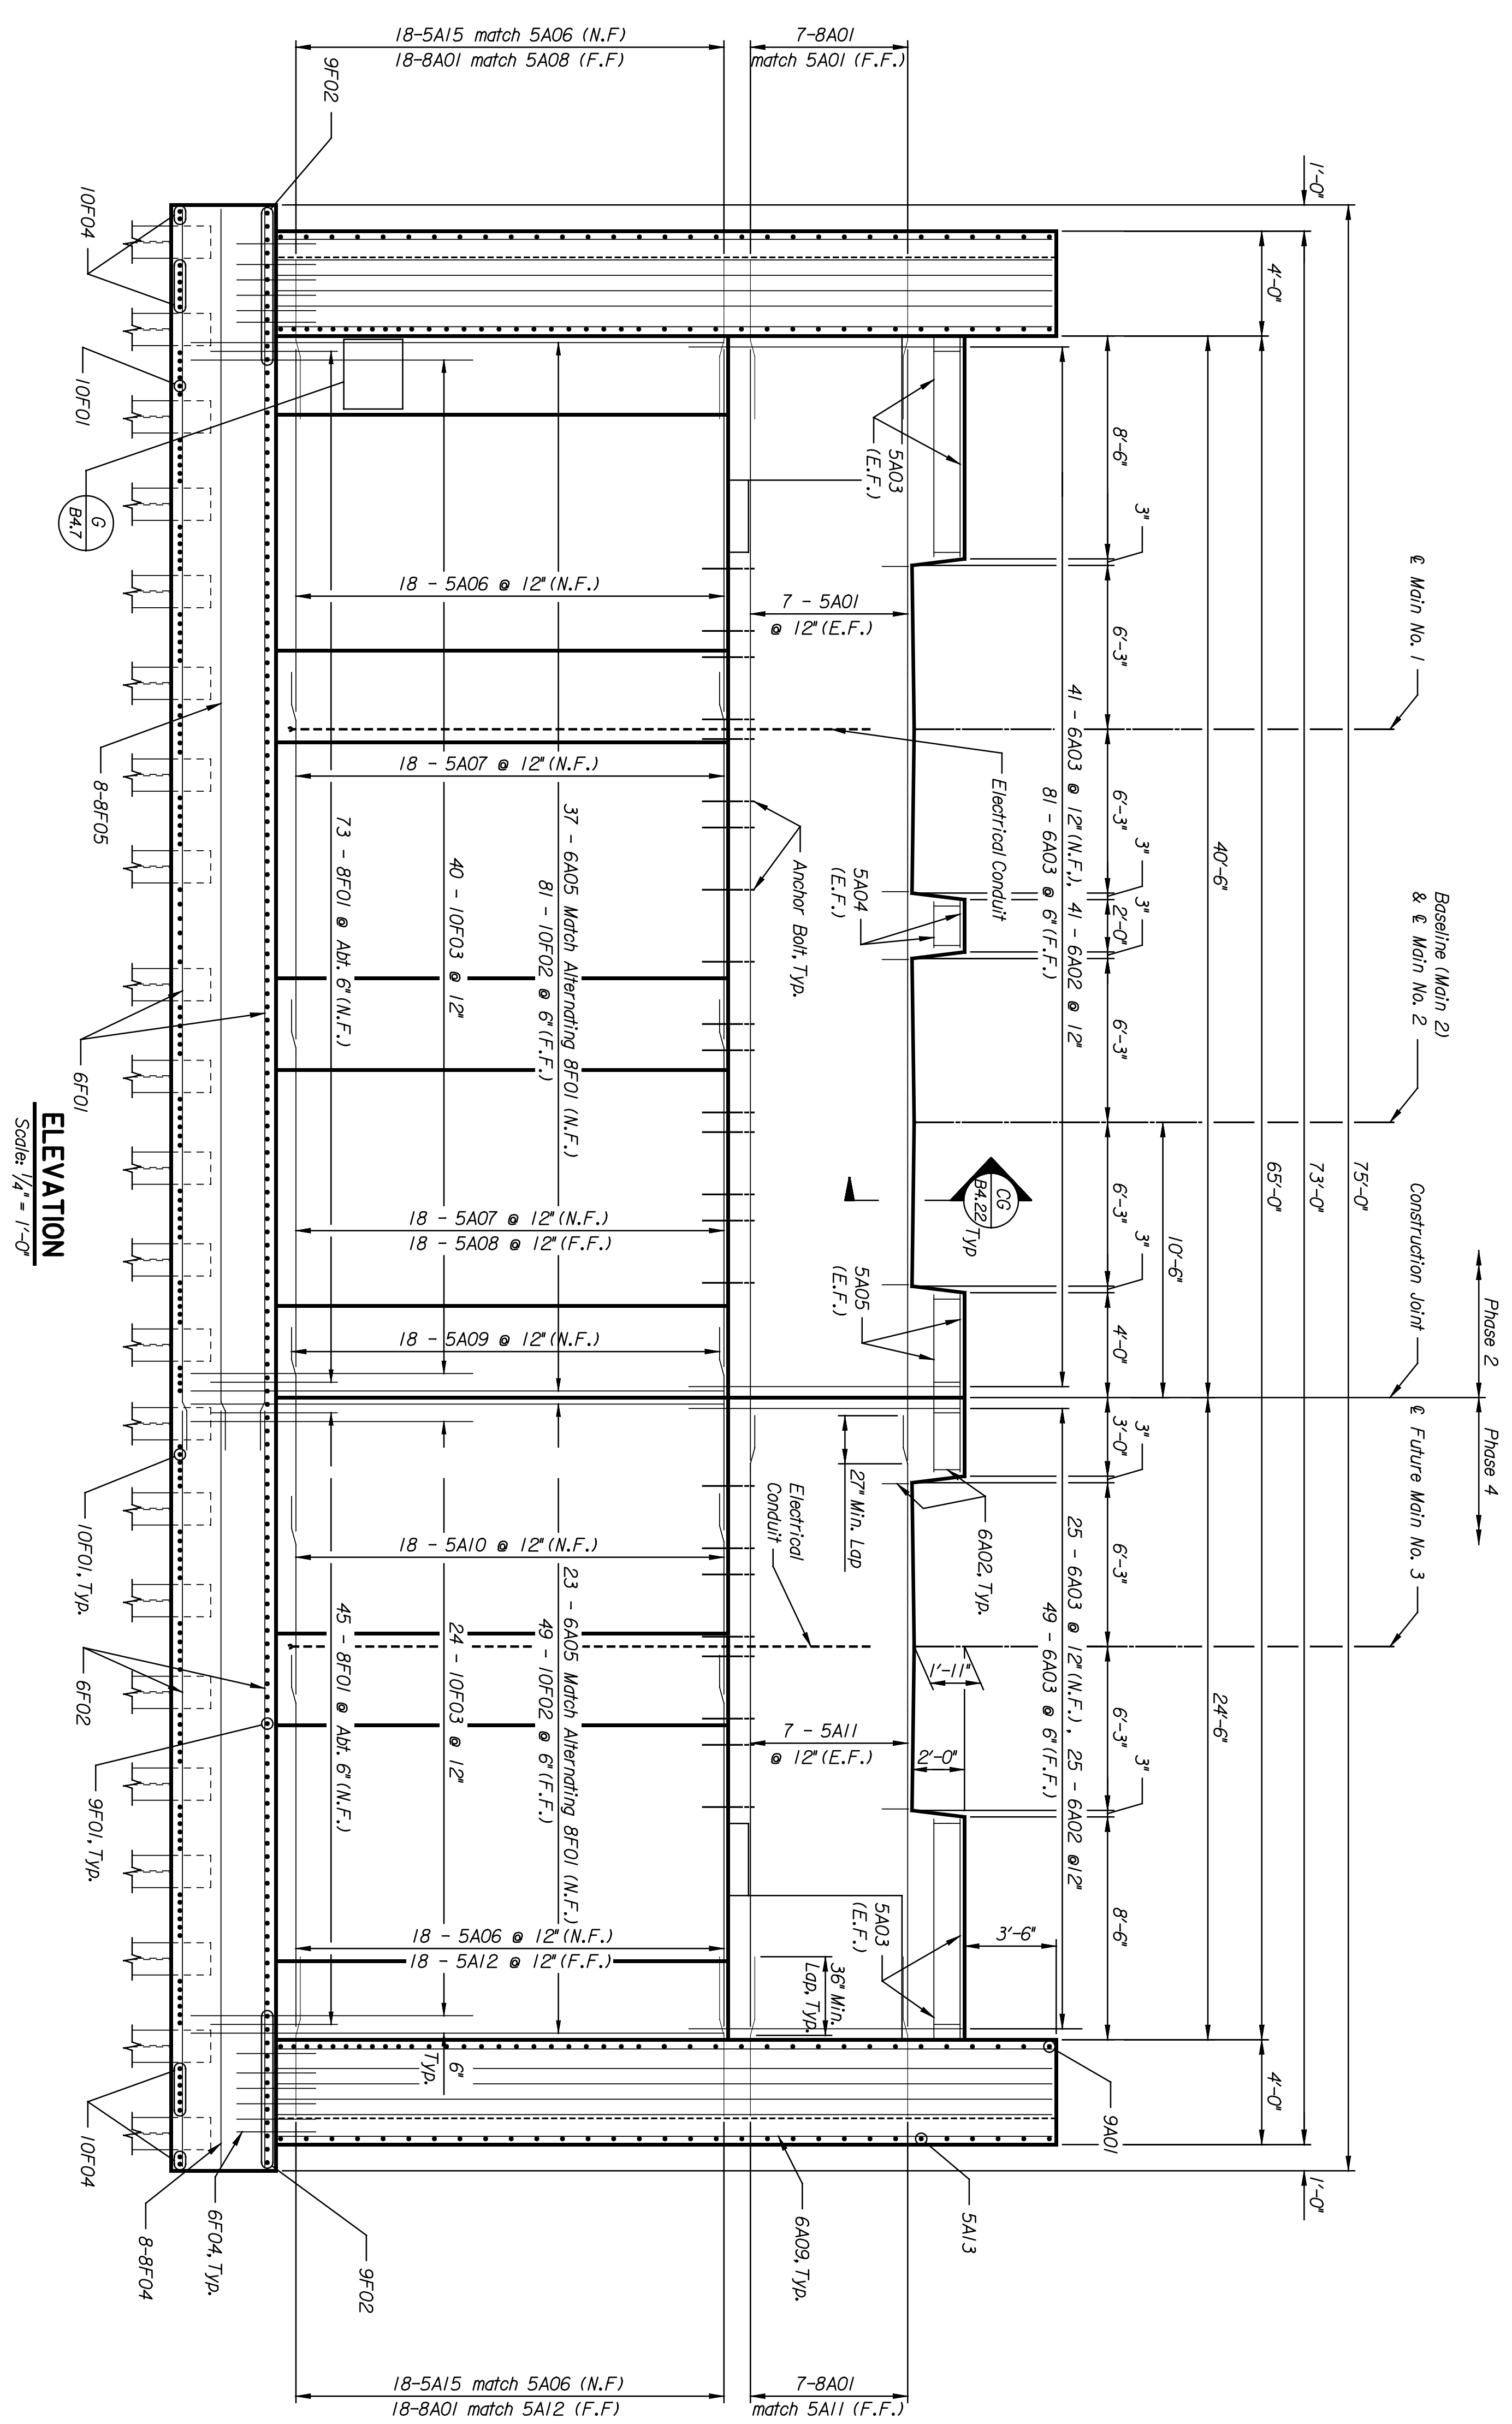

NOTES:  
 Collision beam pedestal reinforcing not shown for clarity.  
 REFERENCES:  
 Collision beam pedestal, Refer to B4.13.

STATE	PROJECT NO.	YEAR	SHEET NO.	TOTAL SHEETS
KANSAS	472-84071	2005	B4.7	

LOCATION: RWSF BR 2018 WICHITA, KS  
 LINE SEGMENT 7400

SHEET NO.	05	SCALE AS NOTED	APP'D.
DESIGNED BY	EKO	DETAILED BY	DAL
DESIGN CK.	BWH	DETAILED CK.	JWH
QUANTITIES	DLL	TRACED	DLL
FRAME CK.	DWH		DWH

**CITY OF WICHITA**  
**WICHITA CENTRAL CORRIDOR**  
**ABUTMENT NO. 1 ELEVATION & DETAILS**

NO.	DATE	BY	APP'D.
1			
2			
3			