
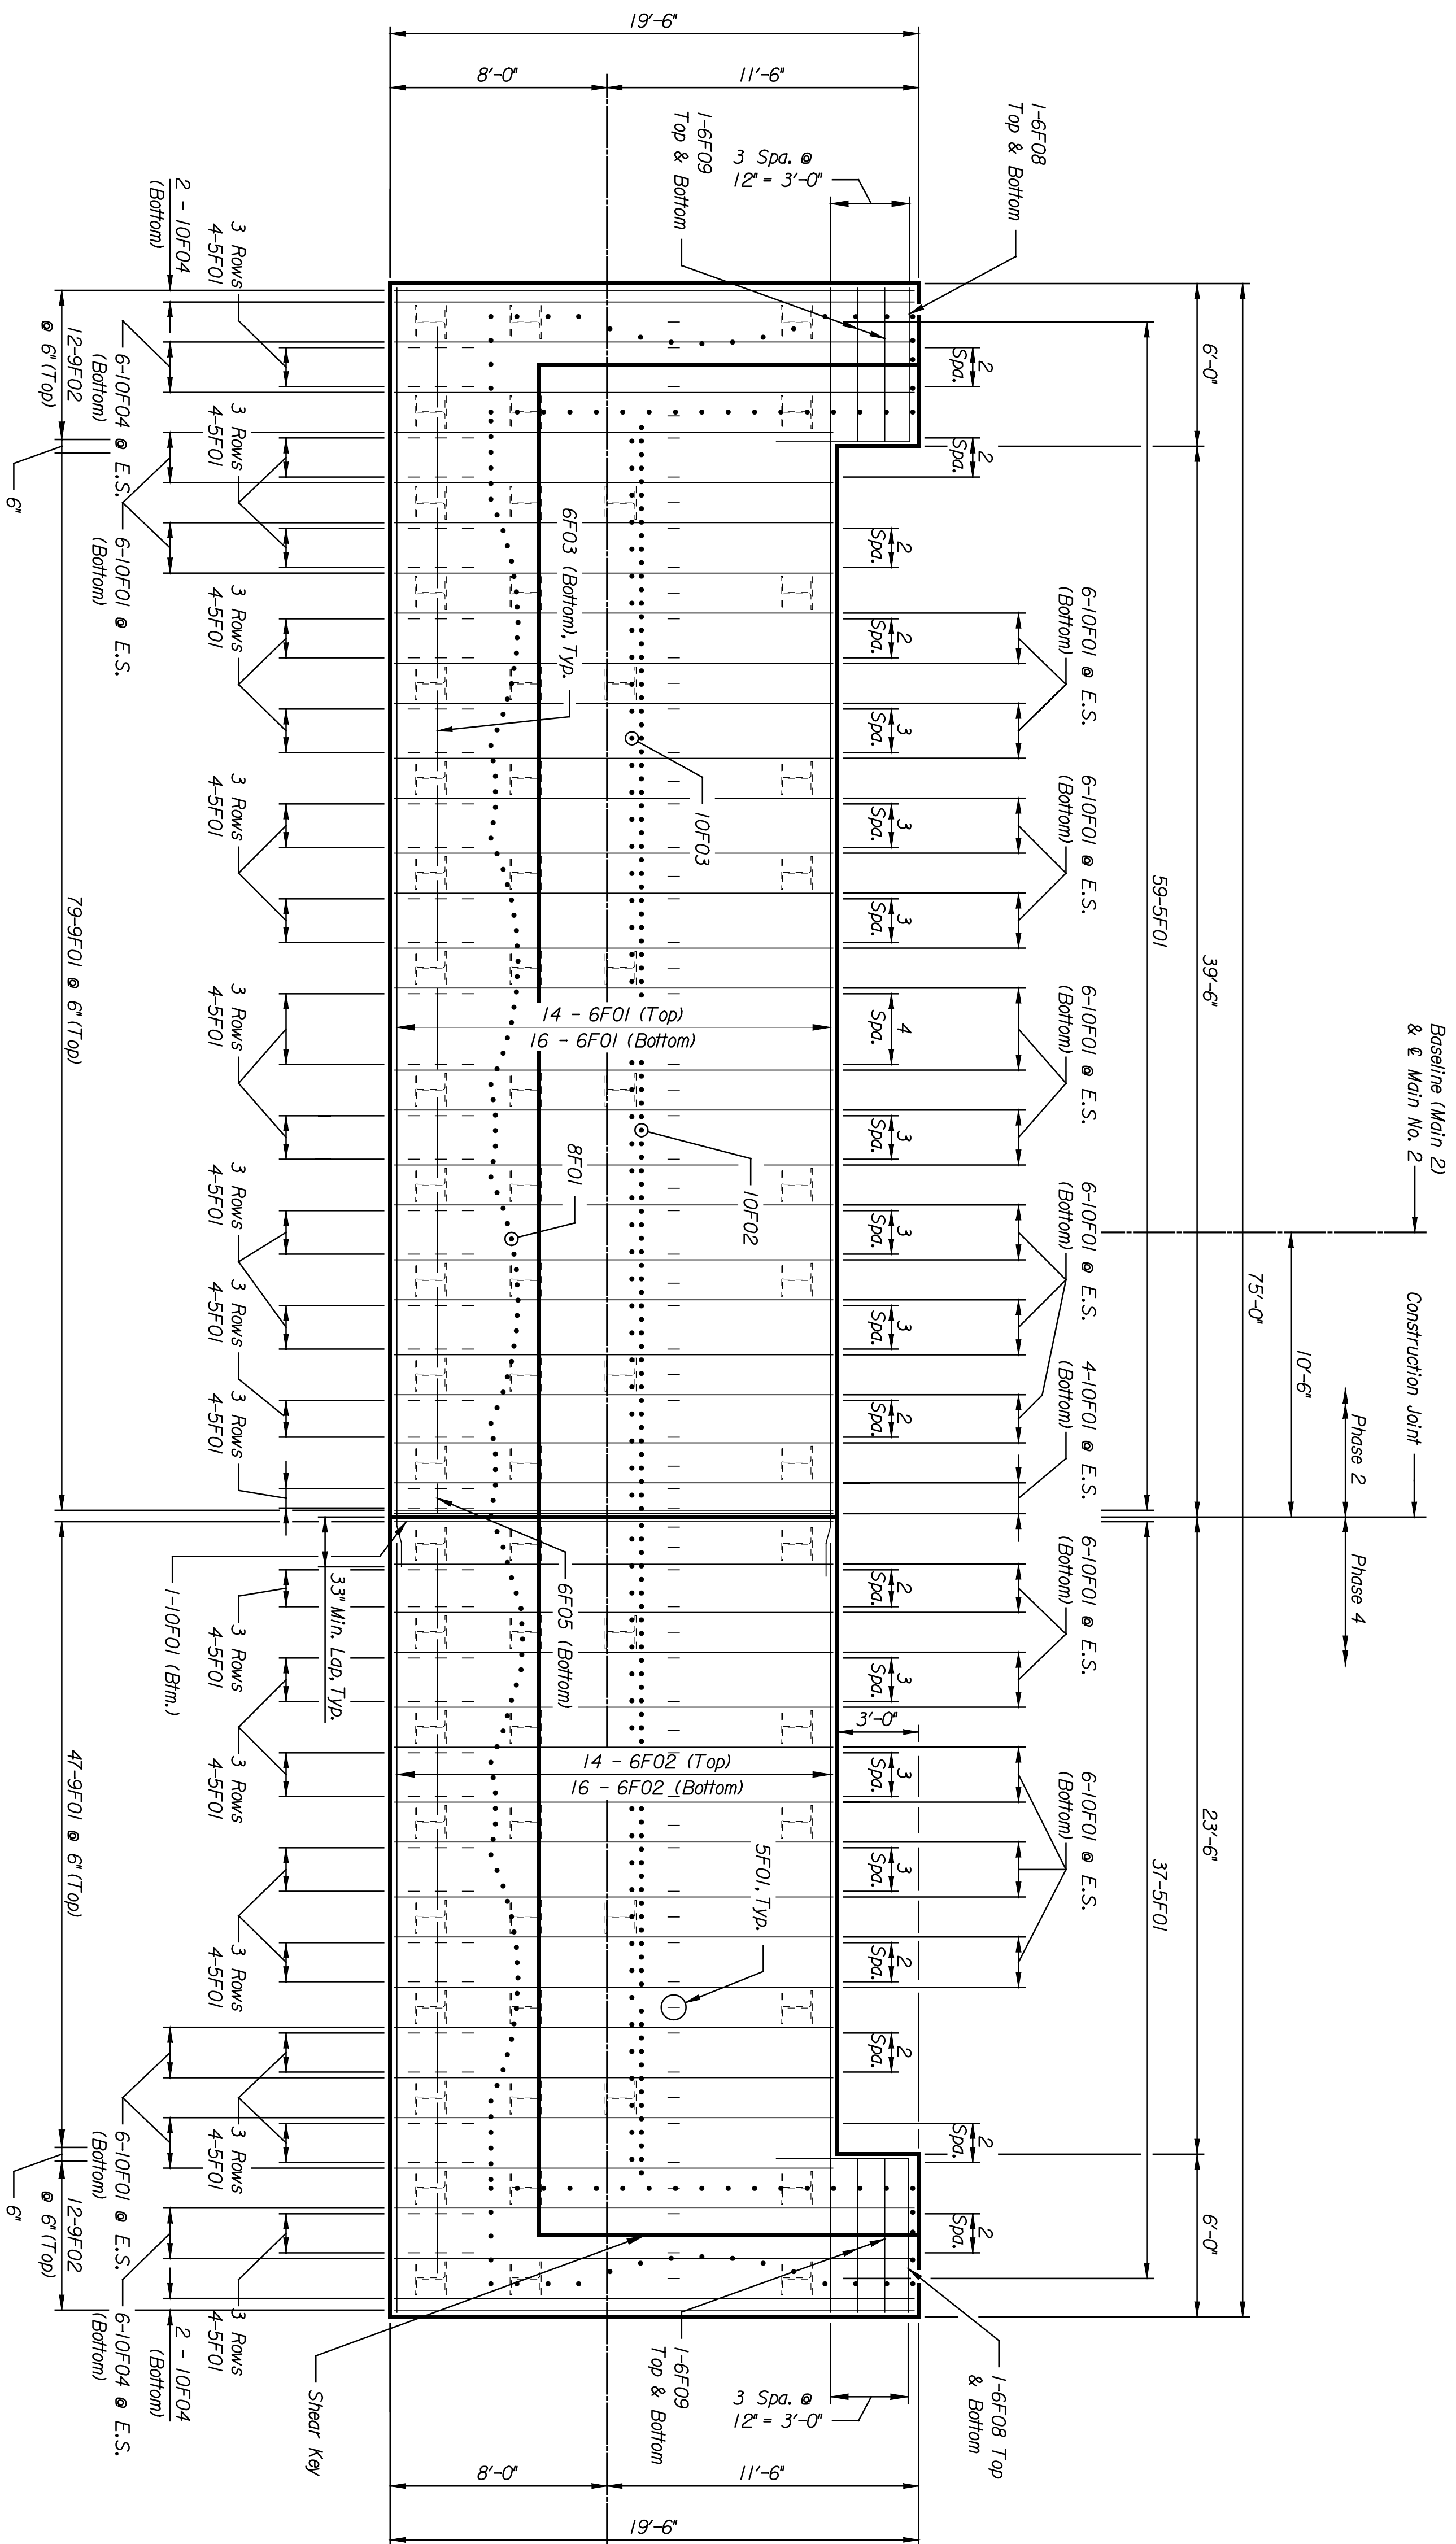



BY	DATE

Plotted on: 04-JAN-2005 13:12 *time\$
 djmlson Plot Queue: #queue\$
 Plot Scale: #scale\$ Pen Table: #pentables
 Design Filename: k:\b29049\brldgesDec2004\Base Bld\Central\drawings\coll0.dgn

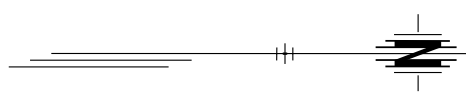

FOOTING PLAN
 Scale: 1/4" = 1'-0"

This sheet designed by:

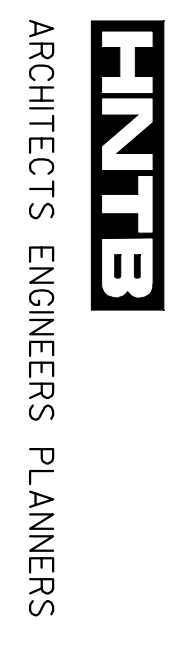

STATE	PROJECT NO.	YEAR	SHEET NO.	TOTAL SHEETS
KANSAS	472-84071	2005	BA.8	

SHEET NO.		SCALE AS NOTED		APP'D.	
DESIGNED	CHK'D	DETAILED	DATE	QUANTITIES	DRAWN
DESIGN GR.	DWH	DETAIL GR.	EDT	QUANTITIES	DWH
CITY OF WICHITA		REVISIONS		BY	
WICHITA CENTRAL CORRIDOR		ABUTMENT NO. 1 FOOTING & DETAILS		APP'D.	
LOCATION: RANSF BR. 2118		MICHITA, KS		LINE SEGMENT 7400	