


BY	DATE

Plotted on: 06-JAN-2005 15:00 *time\$
 scindrell Plot Queue: #queue\$
 Plot Scale: #scale\$ Pen Table: #pentables\$
 Design Filename: k:\b29049\BridgesDec2004\Base Bld\02nd5tree\drawings\sl0.dgn.

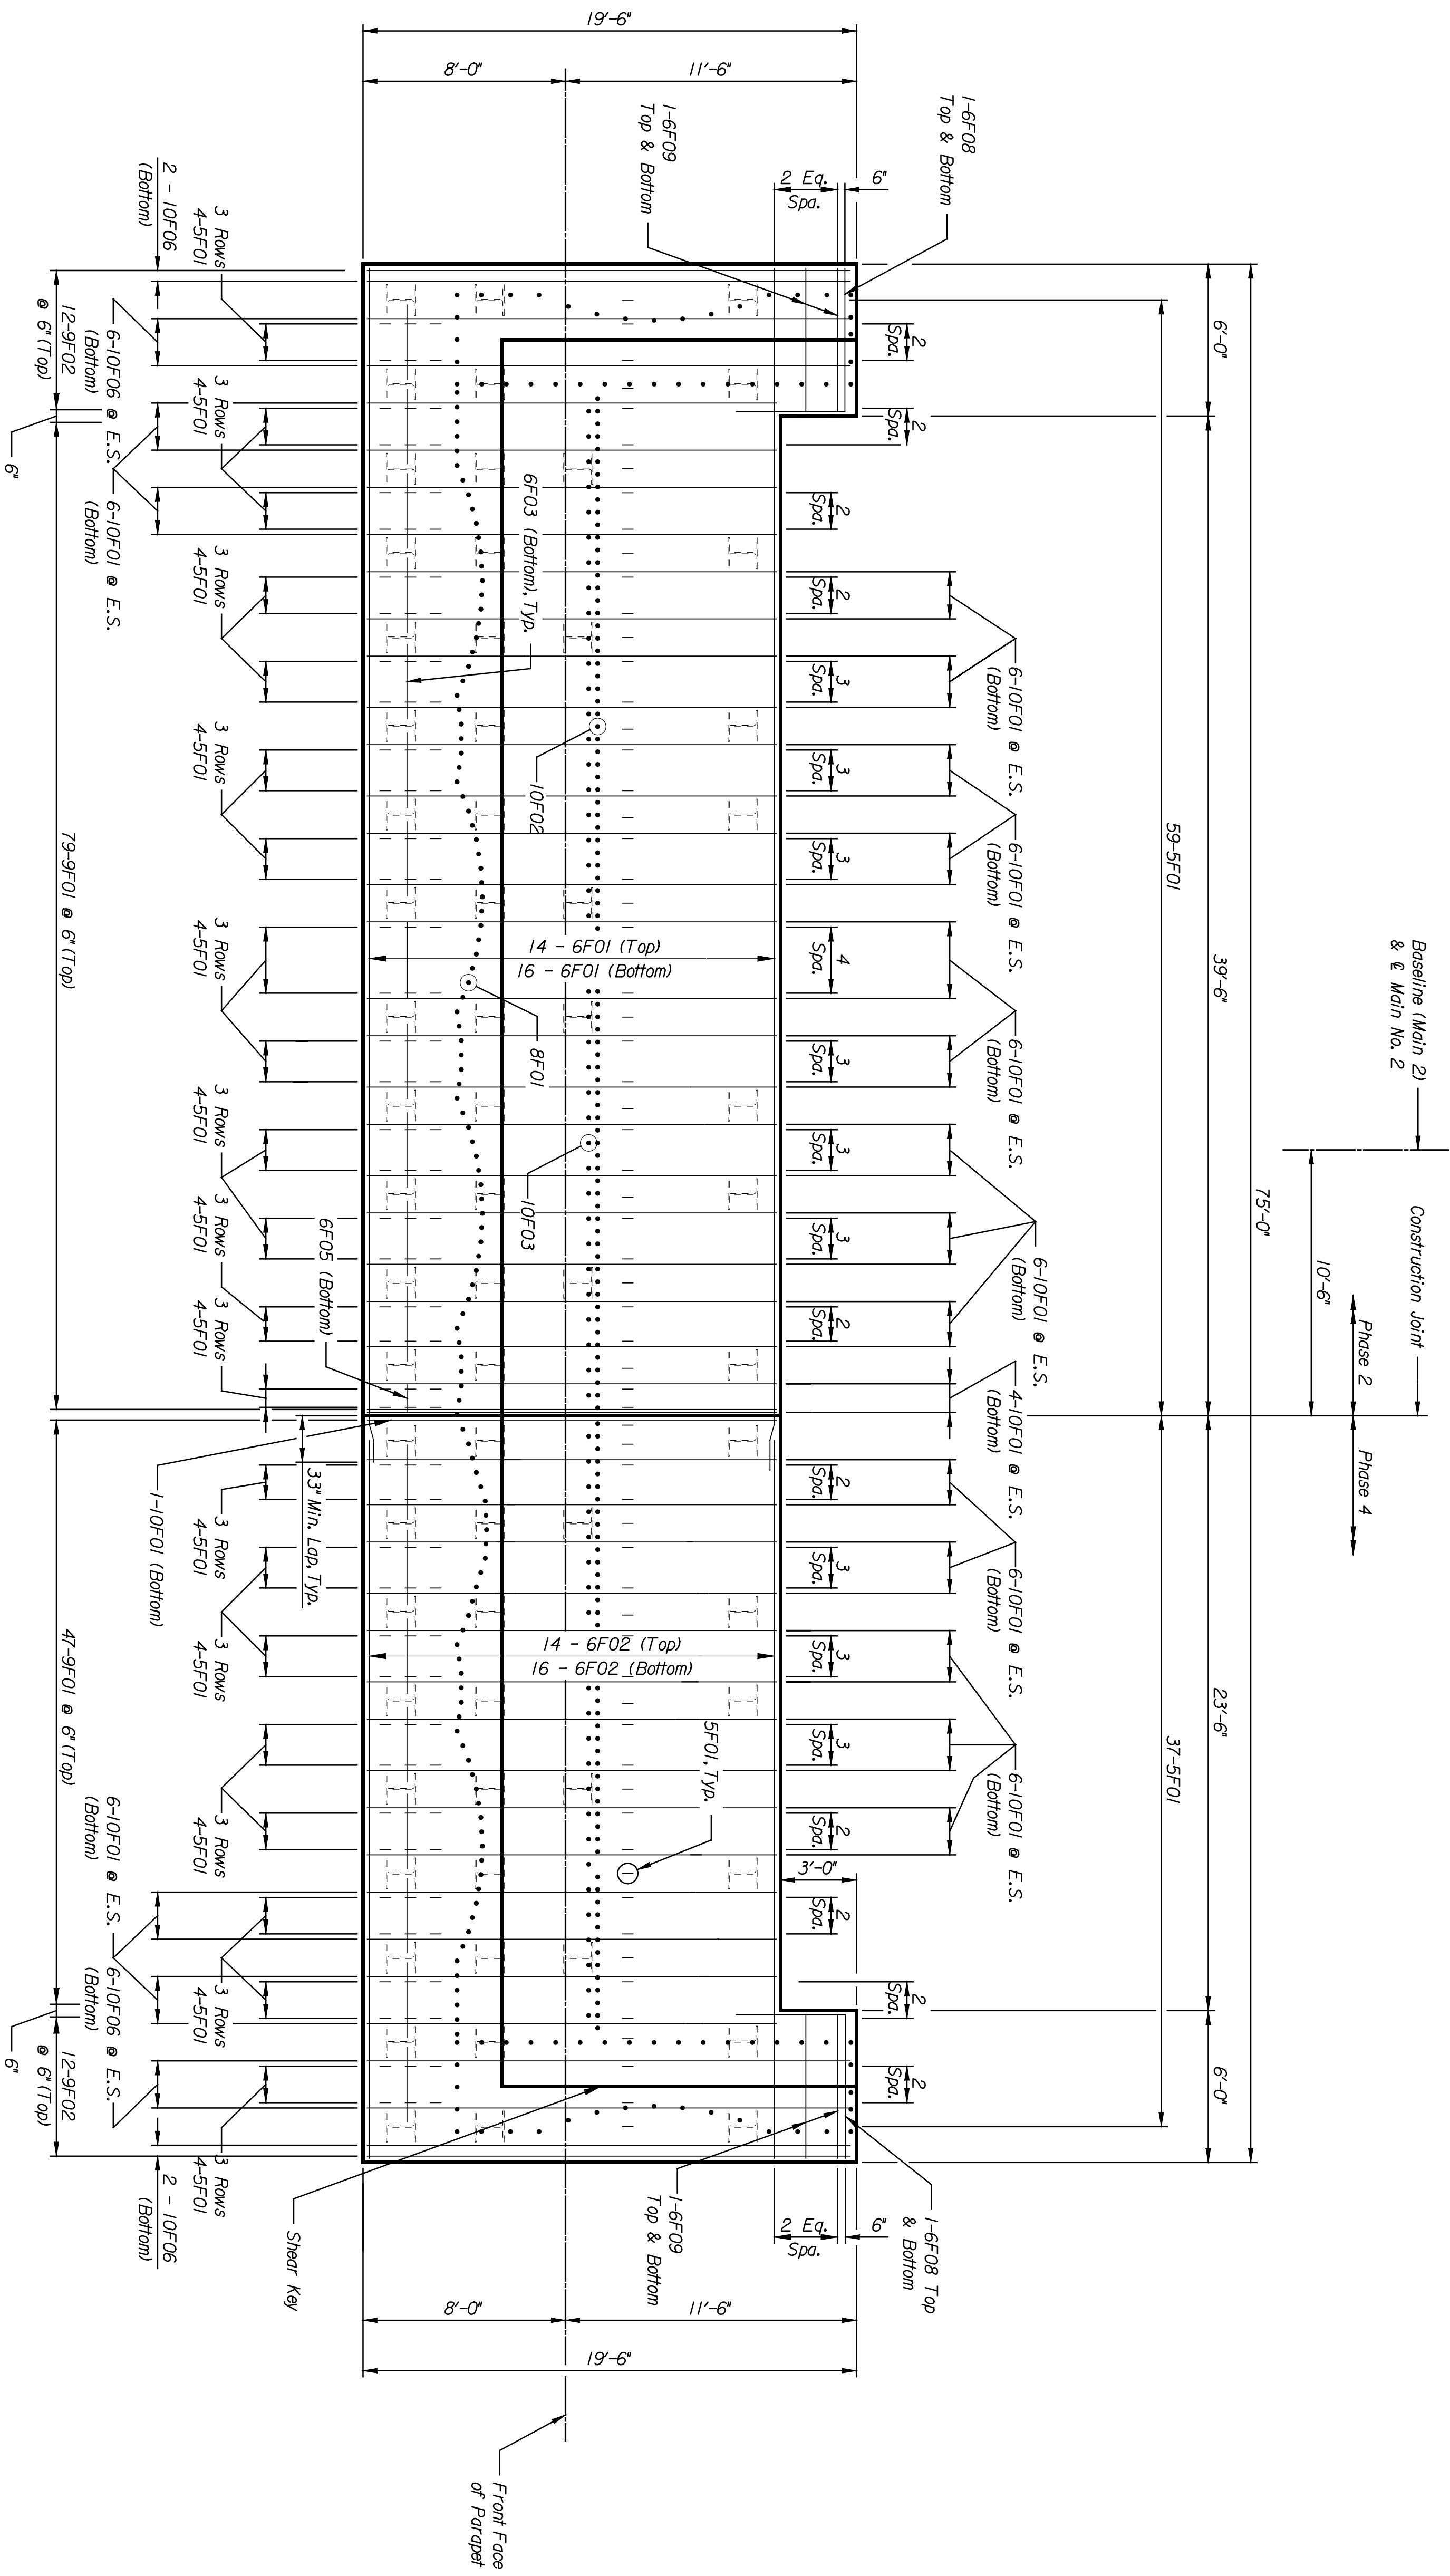

FOOTING PLAN
 Scale: 1/4" = 1'-0"

This sheet designed by:



ARCHITECTS ENGINEERS PLANNERS

STATE	PROJECT NO.	YEAR	SHEET NO.	TOTAL SHEETS
KANSAS	472-84071	2005	B5.8	

SHEET NO.		OF	SCALE	AS NOTED	APP'D.
DESIGNED	EKO	DETAILED	FMG	QUANTITIES	DJJ
DESIGN GR.	DWH	DETAIL GR.	EDT	QUANTITIES	DWH
NO.	DATE	REVISIONS	BY	APP'D.	
3					
2					
1					

CITY OF WICHITA
WICHITA CENTRAL CORRIDOR
2ND STREET
ABUTMENT NO. 1 FOOTING & DETAILS

LOCATION: RWSF BR. 20.0 WICHITA, KS
 LINE SEGMENT 7400