
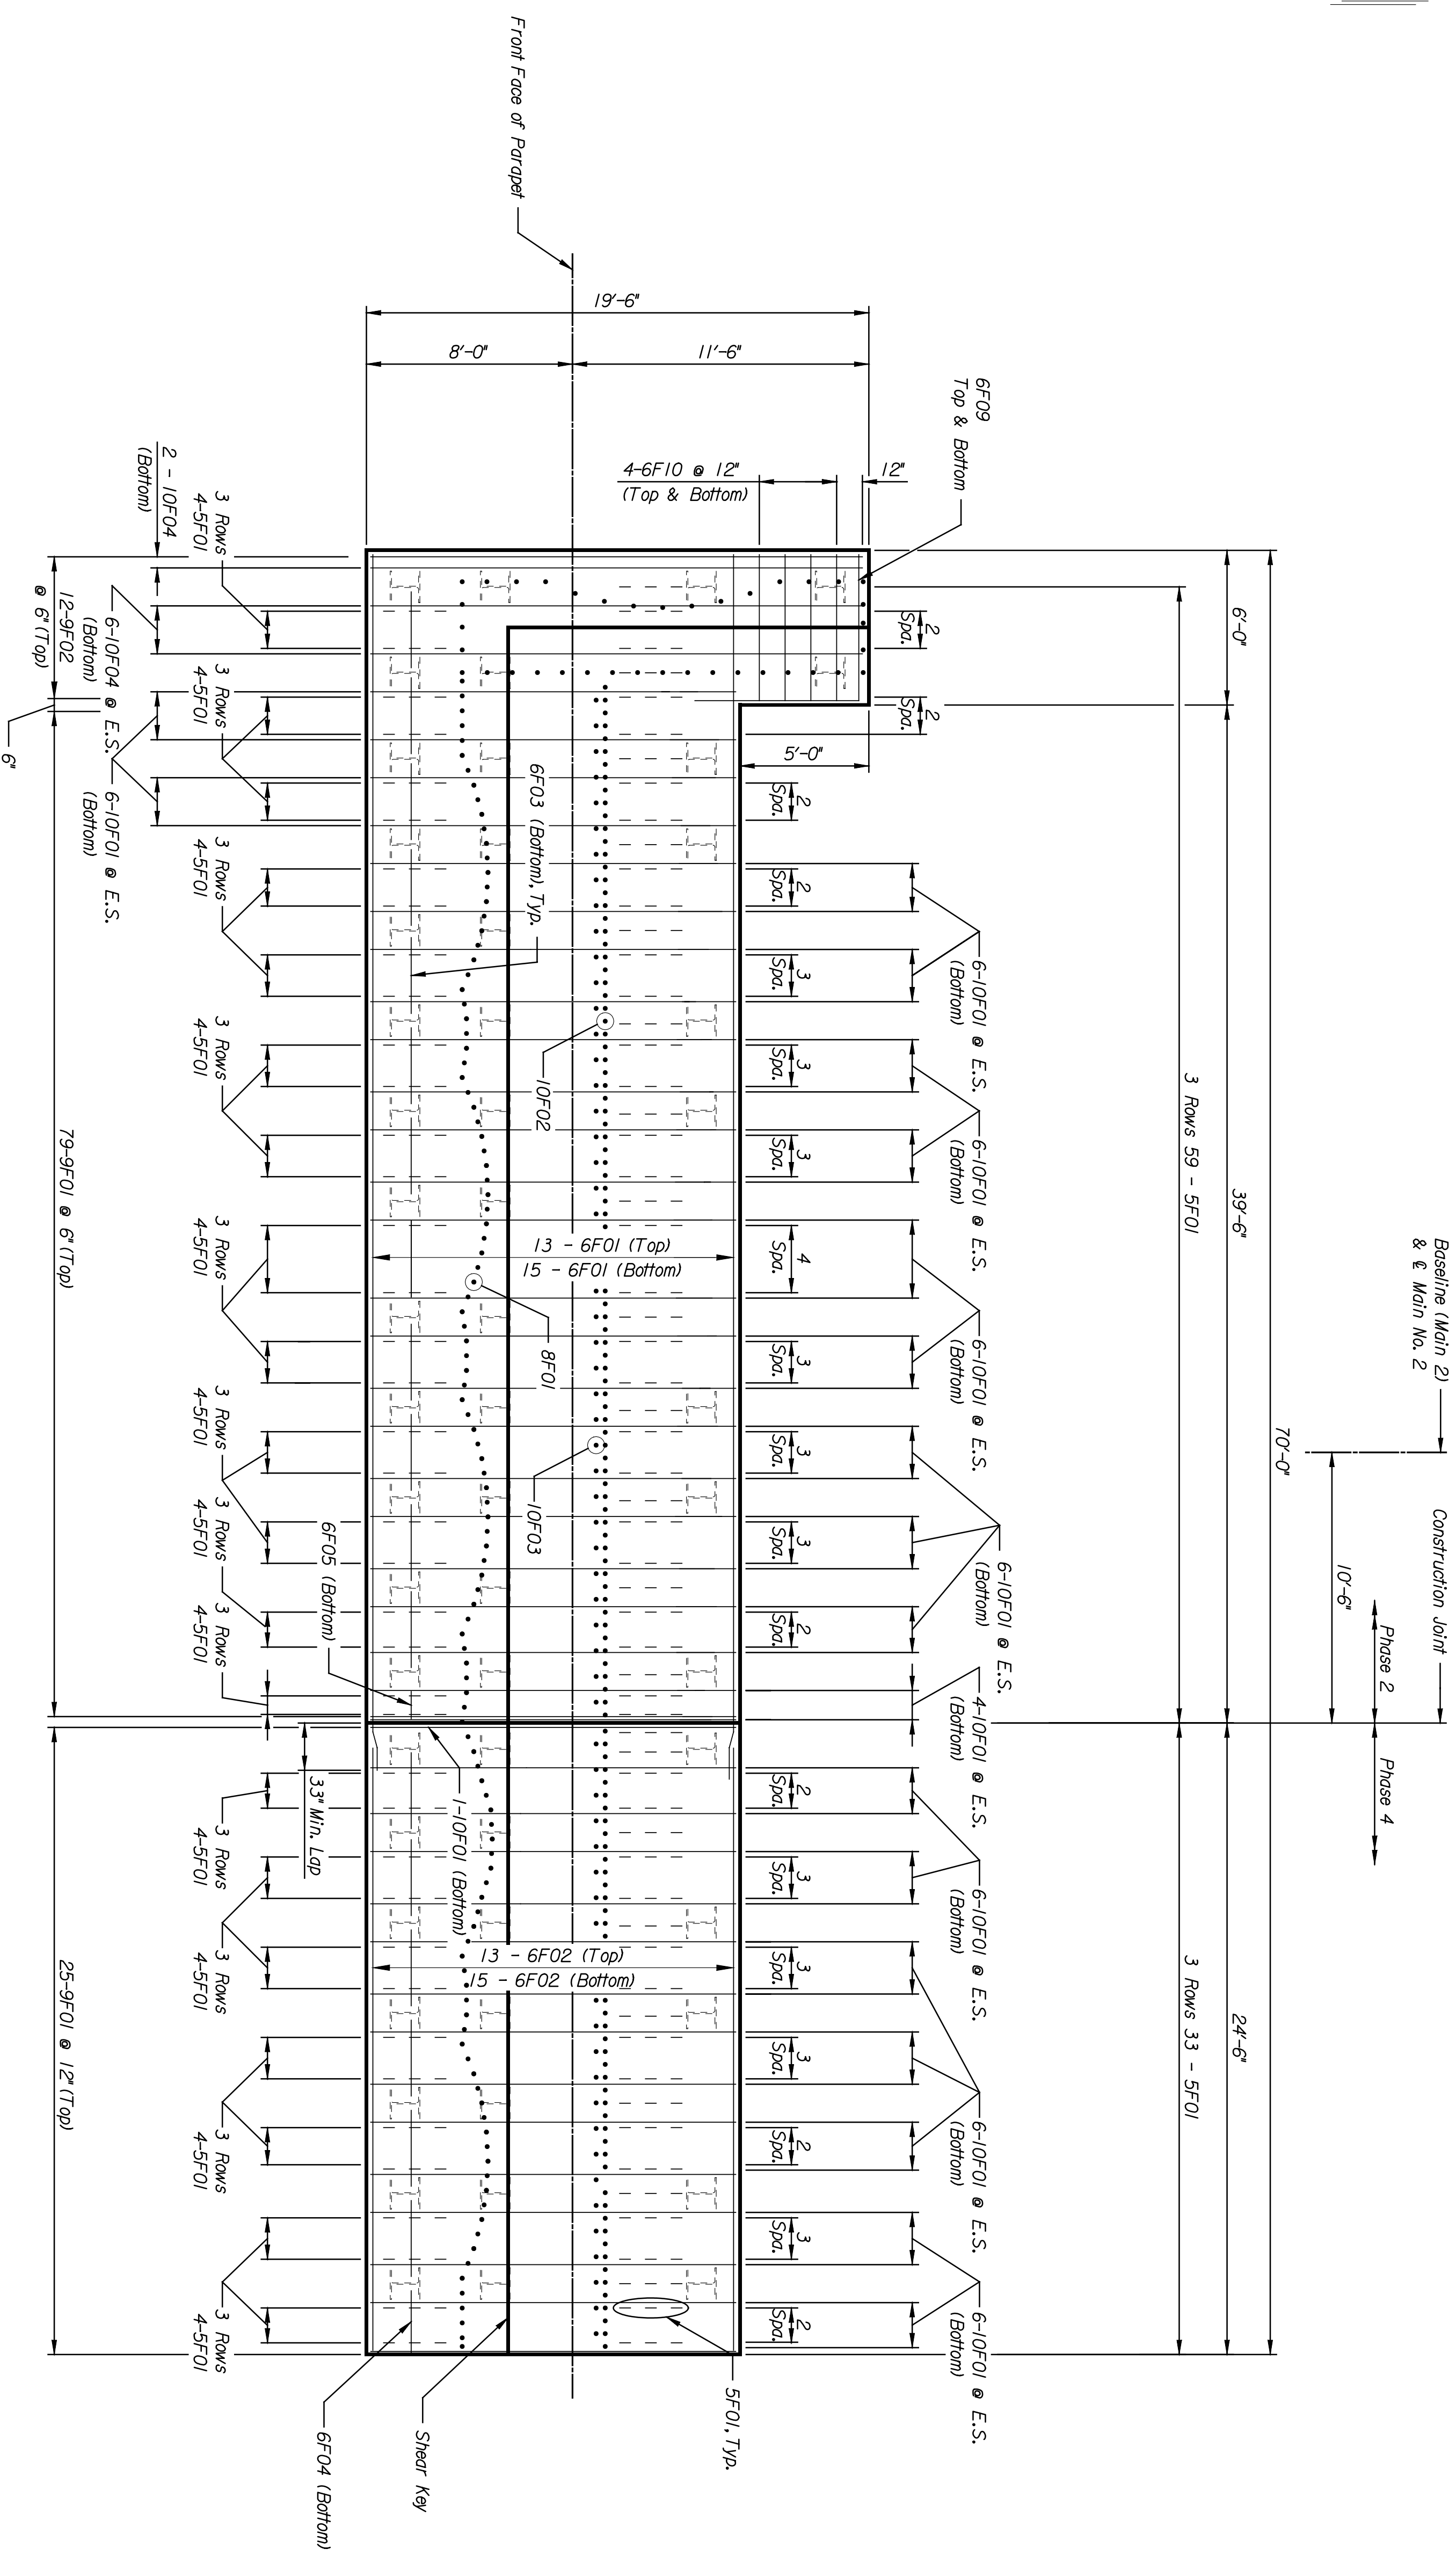


BY	DATE

Plotted on: 04-JAN-2005 13:26 *time*
 dJamison Plot Queue: #queue*
 Plot Scale: #scale* Pen Table: #pentables
 Design Filename: k:\b29049\BridgesDec2004\Base Bld\01s+Street\drawings\fil0.dgn.

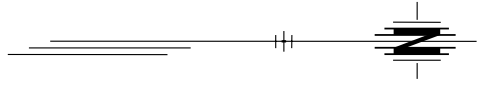

FOOTING PLAN
 Scale: 1/4" = 1'-0"

This sheet designed by:



ARCHITECTS ENGINEERS PLANNERS

STATE	PROJECT NO.	YEAR	SHEET NO.	TOTAL SHEETS
KANSAS	472-84071	2005	B6.8	

SHEET NO.		SCALE AS NOTED		APP'D.	
DESIGNED	CHK'D	DETAILED	QUANTITIES	DRAWN	TRACED
DESIGN GR.	DWH	DETAIL GR.	EDJ	QUANTITIES	DWH
NO.		REVISIONS		BY	
DATE				APP'D.	
CITY OF WICHITA					
WICHITA CENTRAL CORRIDOR					
1ST STREET					
ABUTMENT NO. 1 FOOTING & DETAILS					
LOCATION:	LINE SEGMENT 7400				
PROJECT:	RMSF BR. 202				
CITY:	WICHITA, KS				