


	BY	DATE

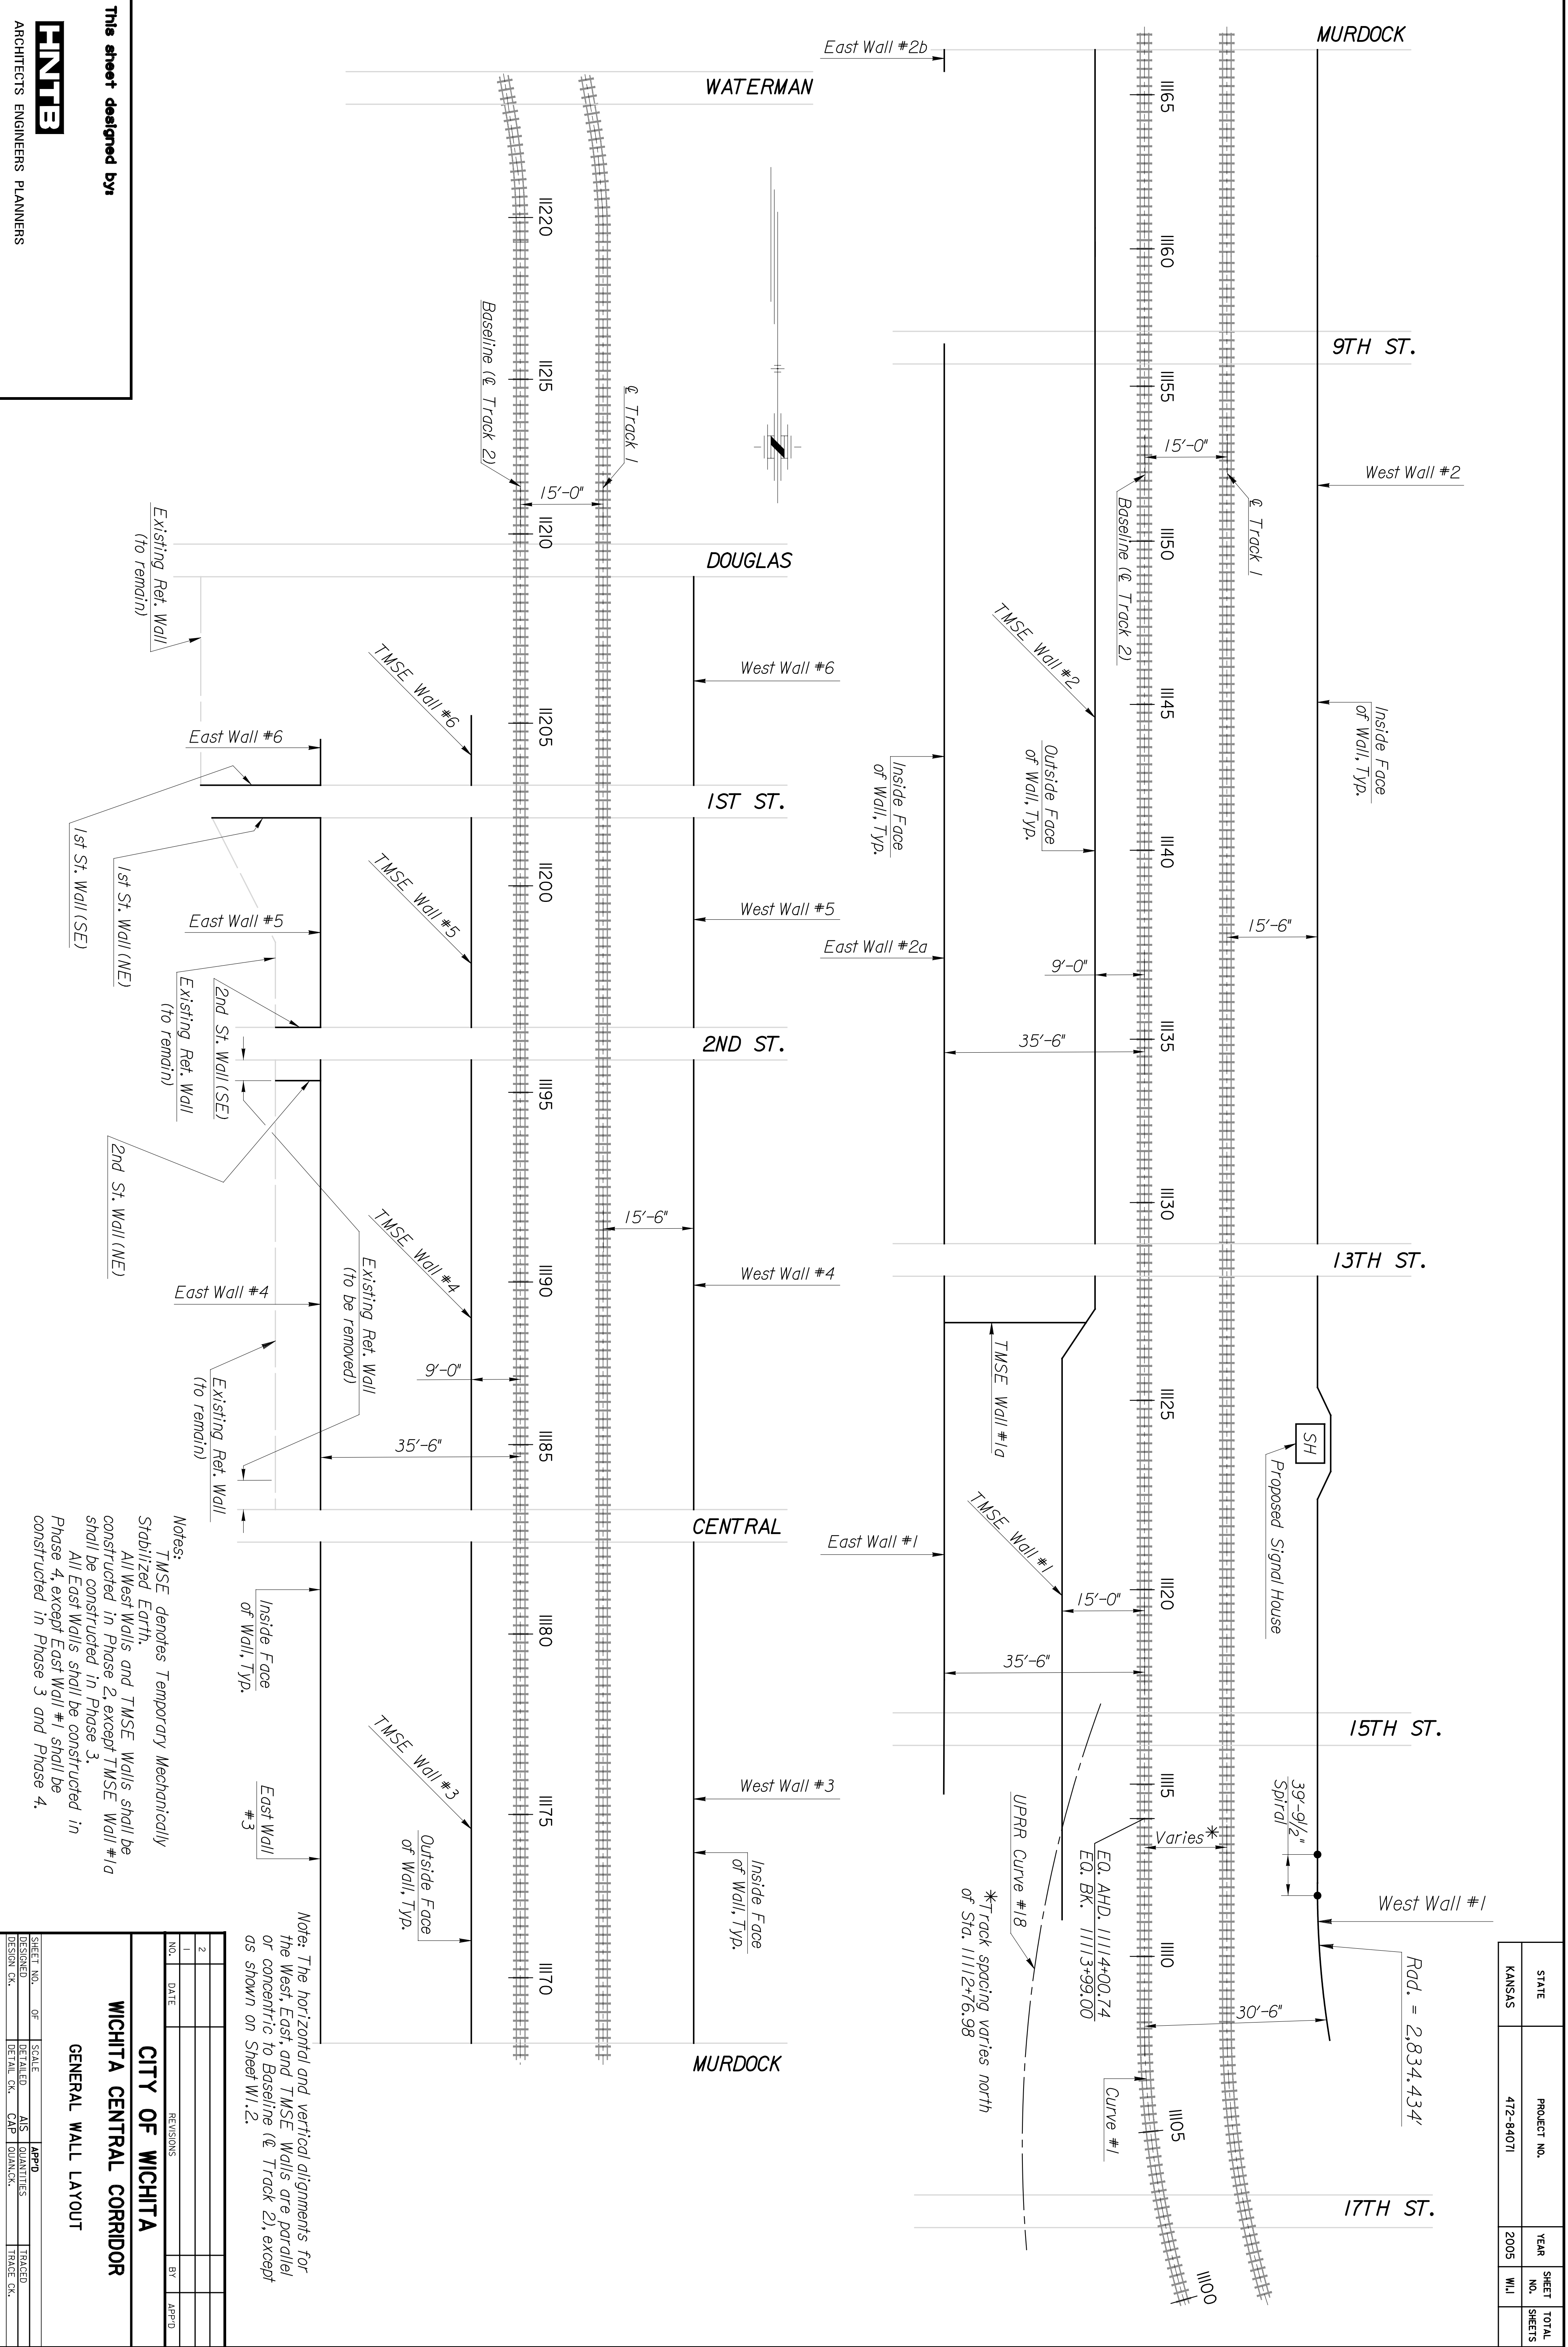

PNTEB
 ARCHITECTS ENGINEERS PLANNERS

This sheet designed by:

Notes:
 T.M.S.E. denotes Temporary Mechanically Stabilized Earth.
 All West Walls and T.M.S.E. Walls shall be constructed in Phase 2, except T.M.S.E. Wall #1a shall be constructed in Phase 3.
 All East Walls shall be constructed in Phase 4, except East Wall #1 shall be constructed in Phase 3 and Phase 4.

Notes: The horizontal and vertical alignments for the West, East, and T.M.S.E. Walls are parallel or concentric to Baseline (☉ Track 2), except as shown on Sheet W1.2.

CITY OF WICHITA
WICHITA CENTRAL CORRIDOR
GENERAL WALL LAYOUT

REVISIONS	
NO.	DATE
1	
2	

SHEET NO.	OF	SCALE	APPD.
DESIGNED		DETAILED	AIS
DESIGN CR.		DATE CR.	QUANTITIES
		CAD	TRACED
			TRACE CR.

STATE	PROJECT NO.	YEAR	SHEET NO.	TOTAL SHEETS
KANSAS	472-94071	2005	W11	