


	BY	DATE

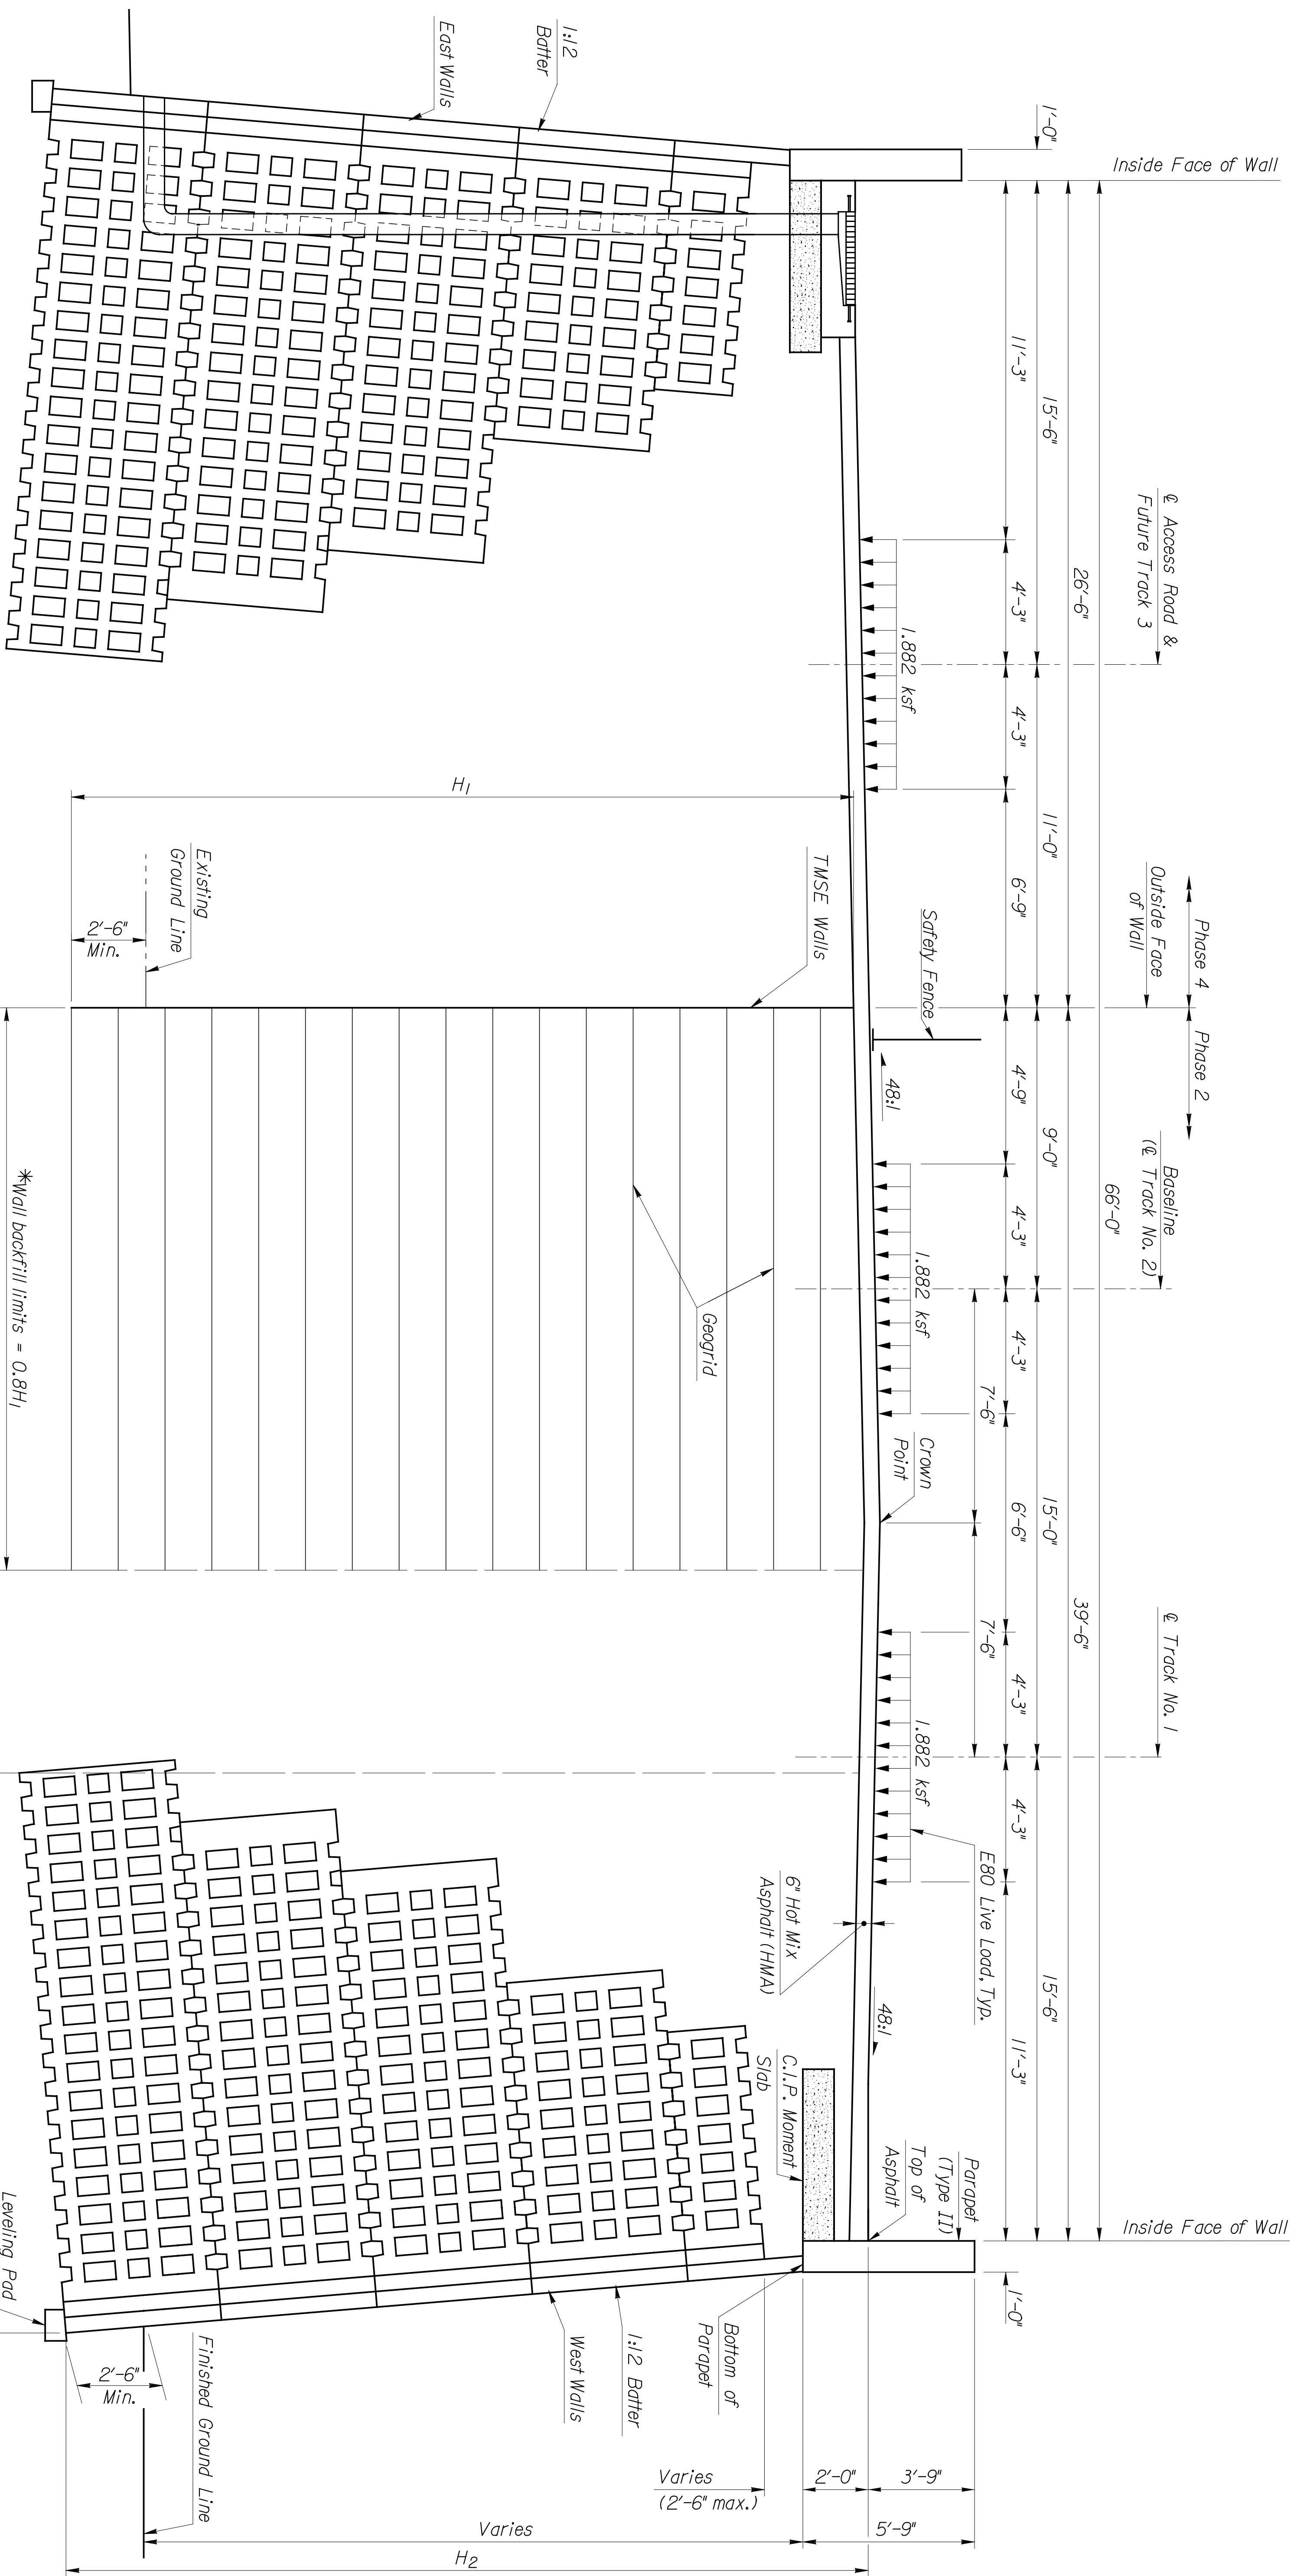

**ENTEB**  
 ARCHITECTS ENGINEERS PLANNERS

This sheet designed by:

TYPICAL SECTION  
 (Looking South)

Notes:  
 \*Embankment quantities were calculated assuming all backfill material within the limits of 0.8 times the wall height (H<sub>1</sub> or H<sub>2</sub>) as shown in the plans is included in the price bid for the retaining wall.  
 H<sub>1</sub> = plan height of TMSE wall, measured from top of wall to base of wall  
 H<sub>2</sub> = plan height of T-Wall, measured from top of asphalt to top of concrete leveling pad

SHEET NO.	OF	SCALE	APPD.
DESIGNED	BY	DETAILED	ENR QUANTITIES
DESIGN CR.	BY	DATE CR.	CHK. QUANT.
			TRACED
			TRACED CR.

**CITY OF WICHITA**  
**WICHITA CENTRAL CORRIDOR**  
**T-WALL ALTERNATIVE**  
**TYPICAL SECTION**

NO.	DATE	REVISIONS	BY	APPD.
1				
2				

STATE	PROJECT NO.	YEAR	SHEET NO.	TOTAL SHEETS
KANSAS	472-94071	2005	W1.5	