


BY	DATE

Plotted on: Tuesday January 04, 2005 09:11 AM
 MHayes Plot Queue: \\cbsw100\KC029049-P5
 Plot Scale: 0.0833334:0.000000 Pen Table: \\ovpw00\Jobs\29049\Bridge\Cadd\Library\Plotpen\Fullsize.pen
 Design Filename: \\ovpw00\Jobs\29049\Bridge\Cadd\Details\west3-wall2.dgn

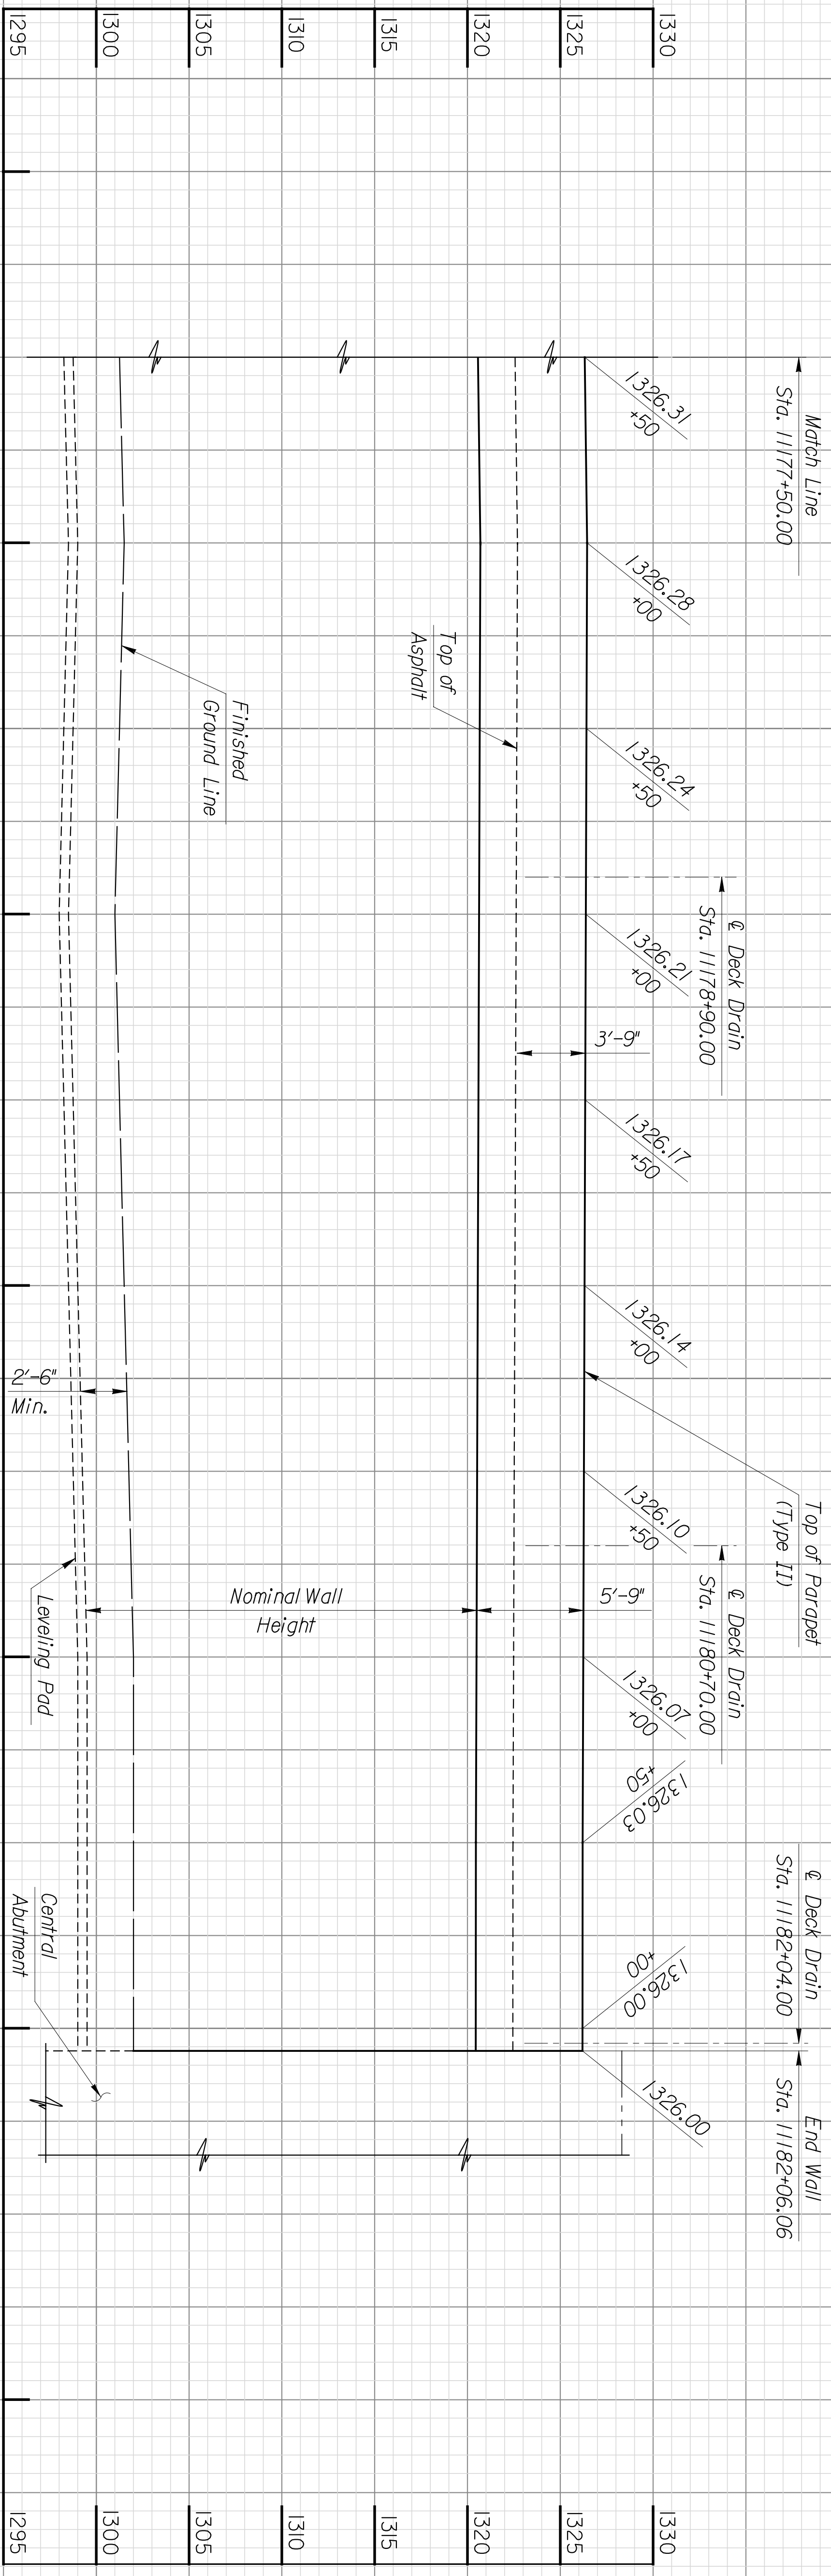

WEST WALL #3 ELEVATION

Scale: 1"=25'-0" Horizontal
 1"=5'-0" Vertical

Notes:
 Leveling pad is shown for illustration only. Wall supplier shall determine actual leveling pad geometry and elevations.
 Deck drain locations shall be shifted slightly as required to miss module side walls or wall stems. Wall supplier shall indicate locations of deck drains and outlet pipe holes on their drawings.

Total Length of wall = 1375.64'

SHEET NO.	OF	SCALE	APPROVED
1	2	DETAILED	DESIGNED
2		DETAIL C.K.	DESIGN C.K.

CITY OF WICHITA

WICHITA CENTRAL CORRIDOR

WEST WALL #3 ELEVATION
 STA. 1177+50 TO 1182+06.06

This sheet designed by:

STATE	PROJECT NO.	YEAR	SHEET NO.	TOTAL SHEETS
KANSAS	472-94071	2005	W212	