


BY	DATE

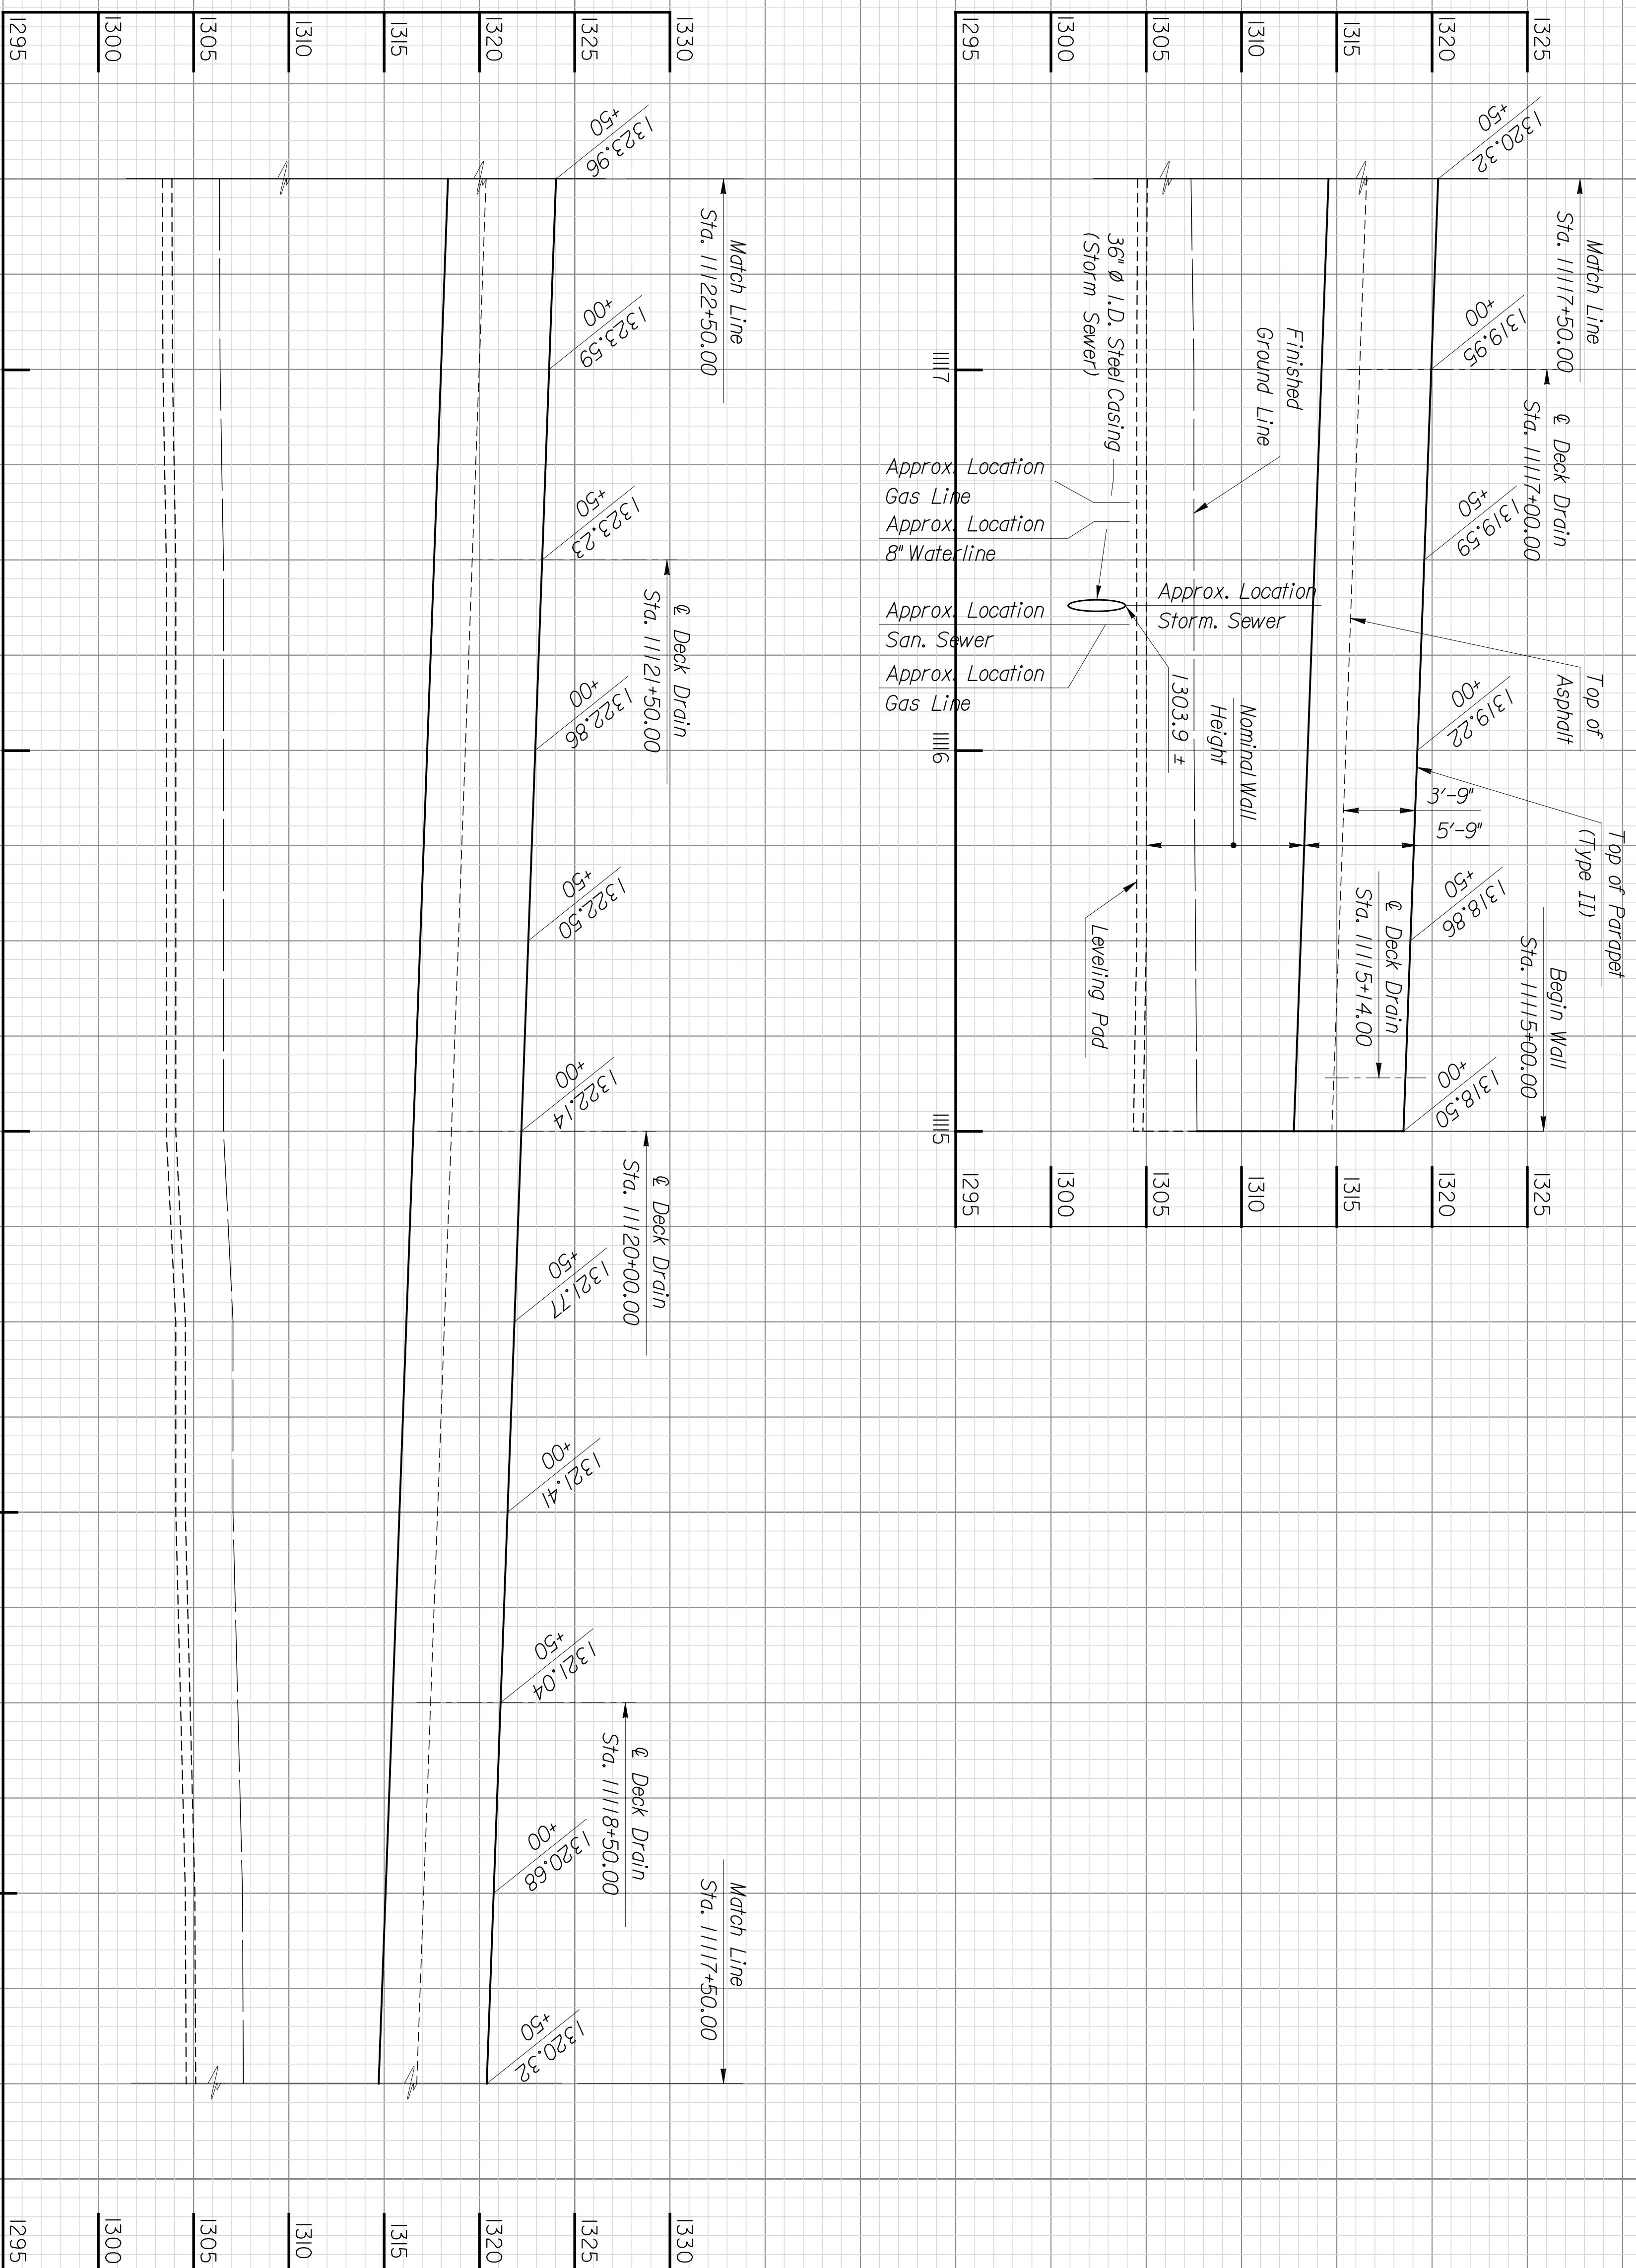

EAST WALL #1 ELEVATION

Scales: 1"=25'-0" Horizontal
 1"=5'-0" Vertical

Notes:
 Leveling pad is shown for illustration only. Wall supplier shall determine actual leveling pad geometry and elevations, including ad justments to clear utilities. Deck drain locations shall be shifted slightly as required to miss module side walls or wall stems. Wall supplier shall indicate locations of deck drains and outlet pipe holes on their drawings.

Total Length of wall = 1396.82'

NO.	DATE	REVISIONS	BY	APP'D.
1		11/19		
2				

CITY OF WICHITA

WICHITA CENTRAL CORRIDOR
 EAST WALL #1 ELEVATION
 STA. 1115+00 TO 1122+50

SHEET NO.	OF	SCALE	APP'D.
DESIGNED	BY	DETAILED	QUANTITIES
DESIGN CR.	CHK	DATE	TRACED

STATE	PROJECT NO.	YEAR	SHEET NO.	TOTAL SHEETS
KANSAS	472-94071	2005	W216	

ENTEB
 ARCHITECTS ENGINEERS PLANNERS

This sheet designed by: