


BY	DATE

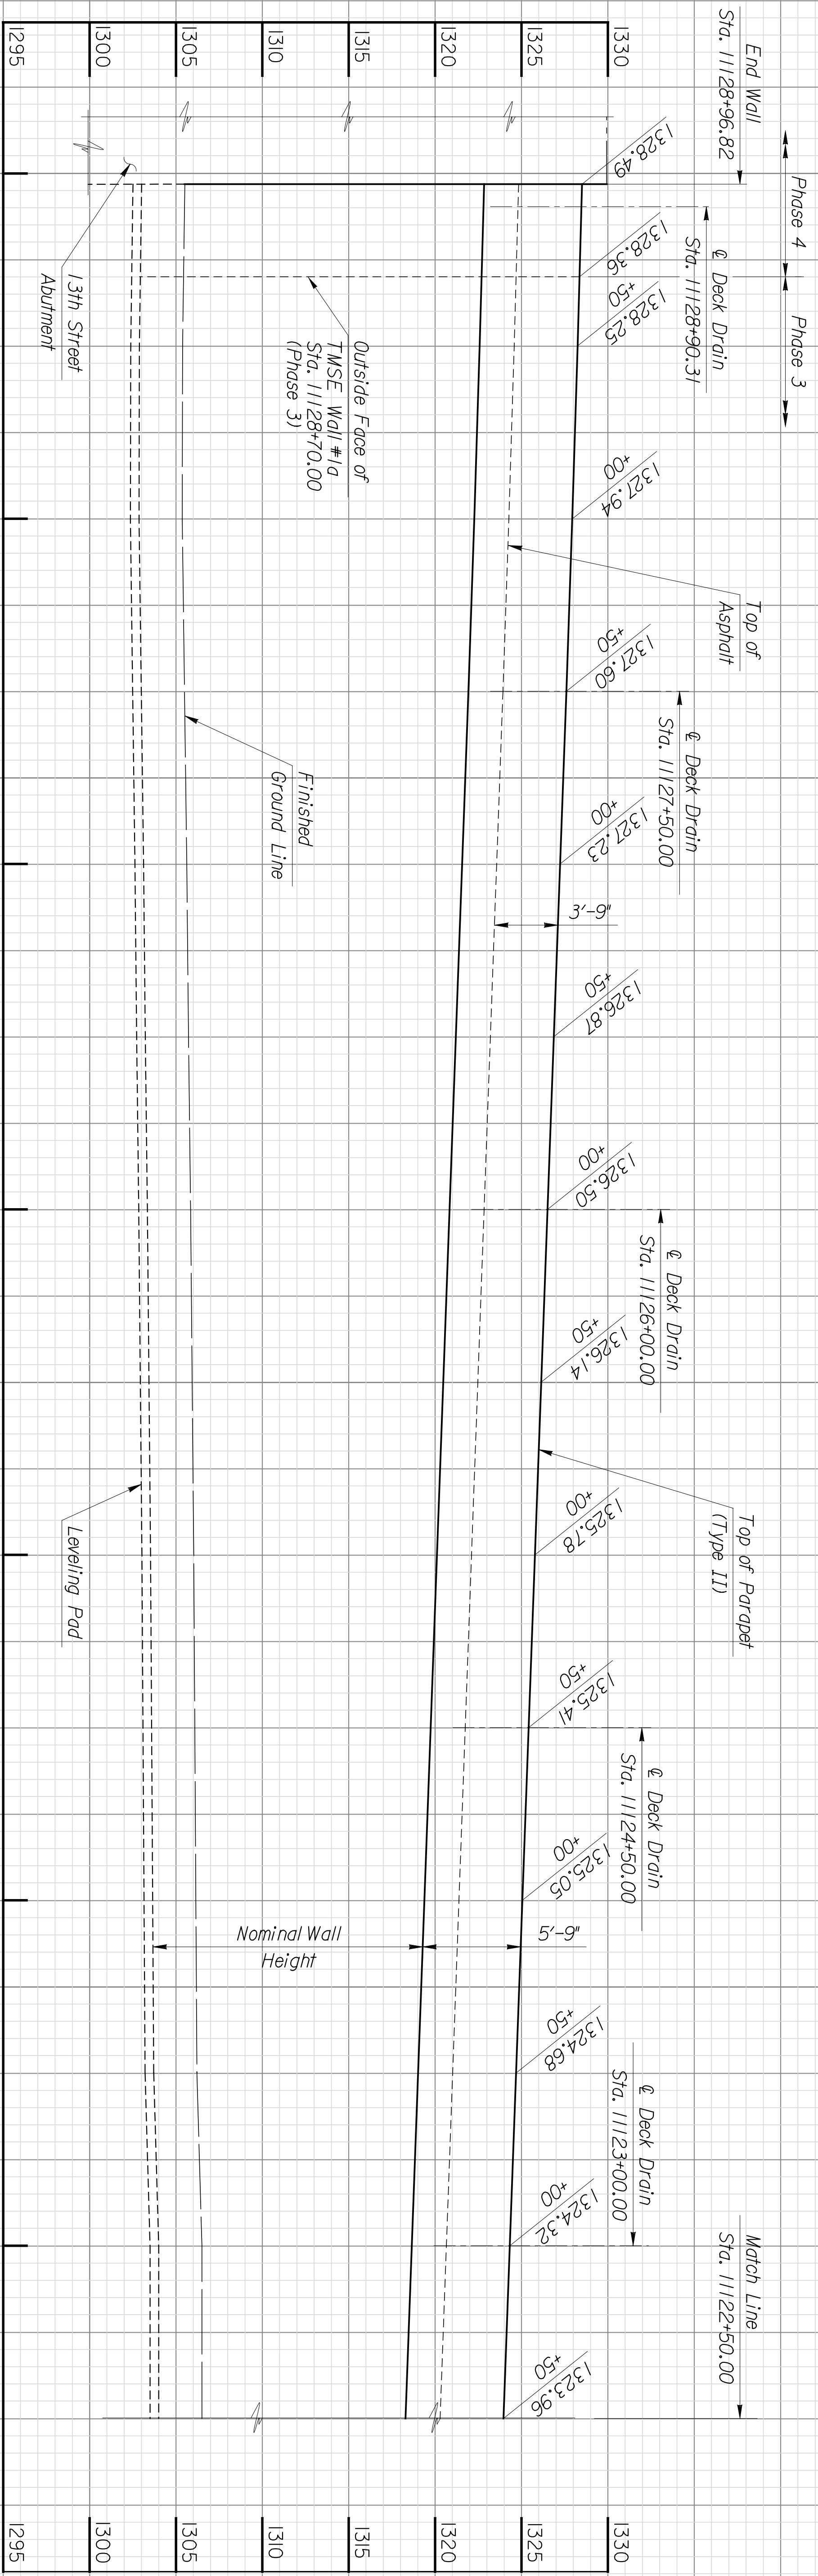

The Contractor and wall suppliers shall coordinate wall design and details at the junction of TMSE Wall #1a with East Wall #1. Design and details at the junction shall be provided with the wall shop drawings.

**EAST WALL #1 ELEVATION**  
 Scale: 1"=25'-0" Horizontal  
 1"=5'-0" Vertical

Total Length of wall = 1396.82'

**Notes:**  
 Leveling pad is shown for illustration only. Wall supplier shall determine actual leveling pad geometry and elevations, including adjustments to clear utilities. Deck drain locations shall be shifted slightly as required to miss module side walls or wall stems. Wall supplier shall indicate locations of deck drains and outlet pipe holes on their drawings.

This sheet designed by:  
**ENTEB**  
 ARCHITECTS ENGINEERS PLANNERS

STATE	PROJECT NO.	YEAR	SHEET NO.	TOTAL SHEETS
KANSAS	472-94071	2005	W217	

CITY OF WICHITA	
WICHITA CENTRAL CORRIDOR	
EAST WALL #1 ELEVATION	
STA. 1122+50 to 1128+96.82	
DESIGNED	SCALE
DESIGN CR.	DETAIL CR.
APP'D.	APP'D.
QUANTITIES	TRAFFIC CR.
DATE	BY
NO.	REVISIONS
1	
2	