


DATE	BY

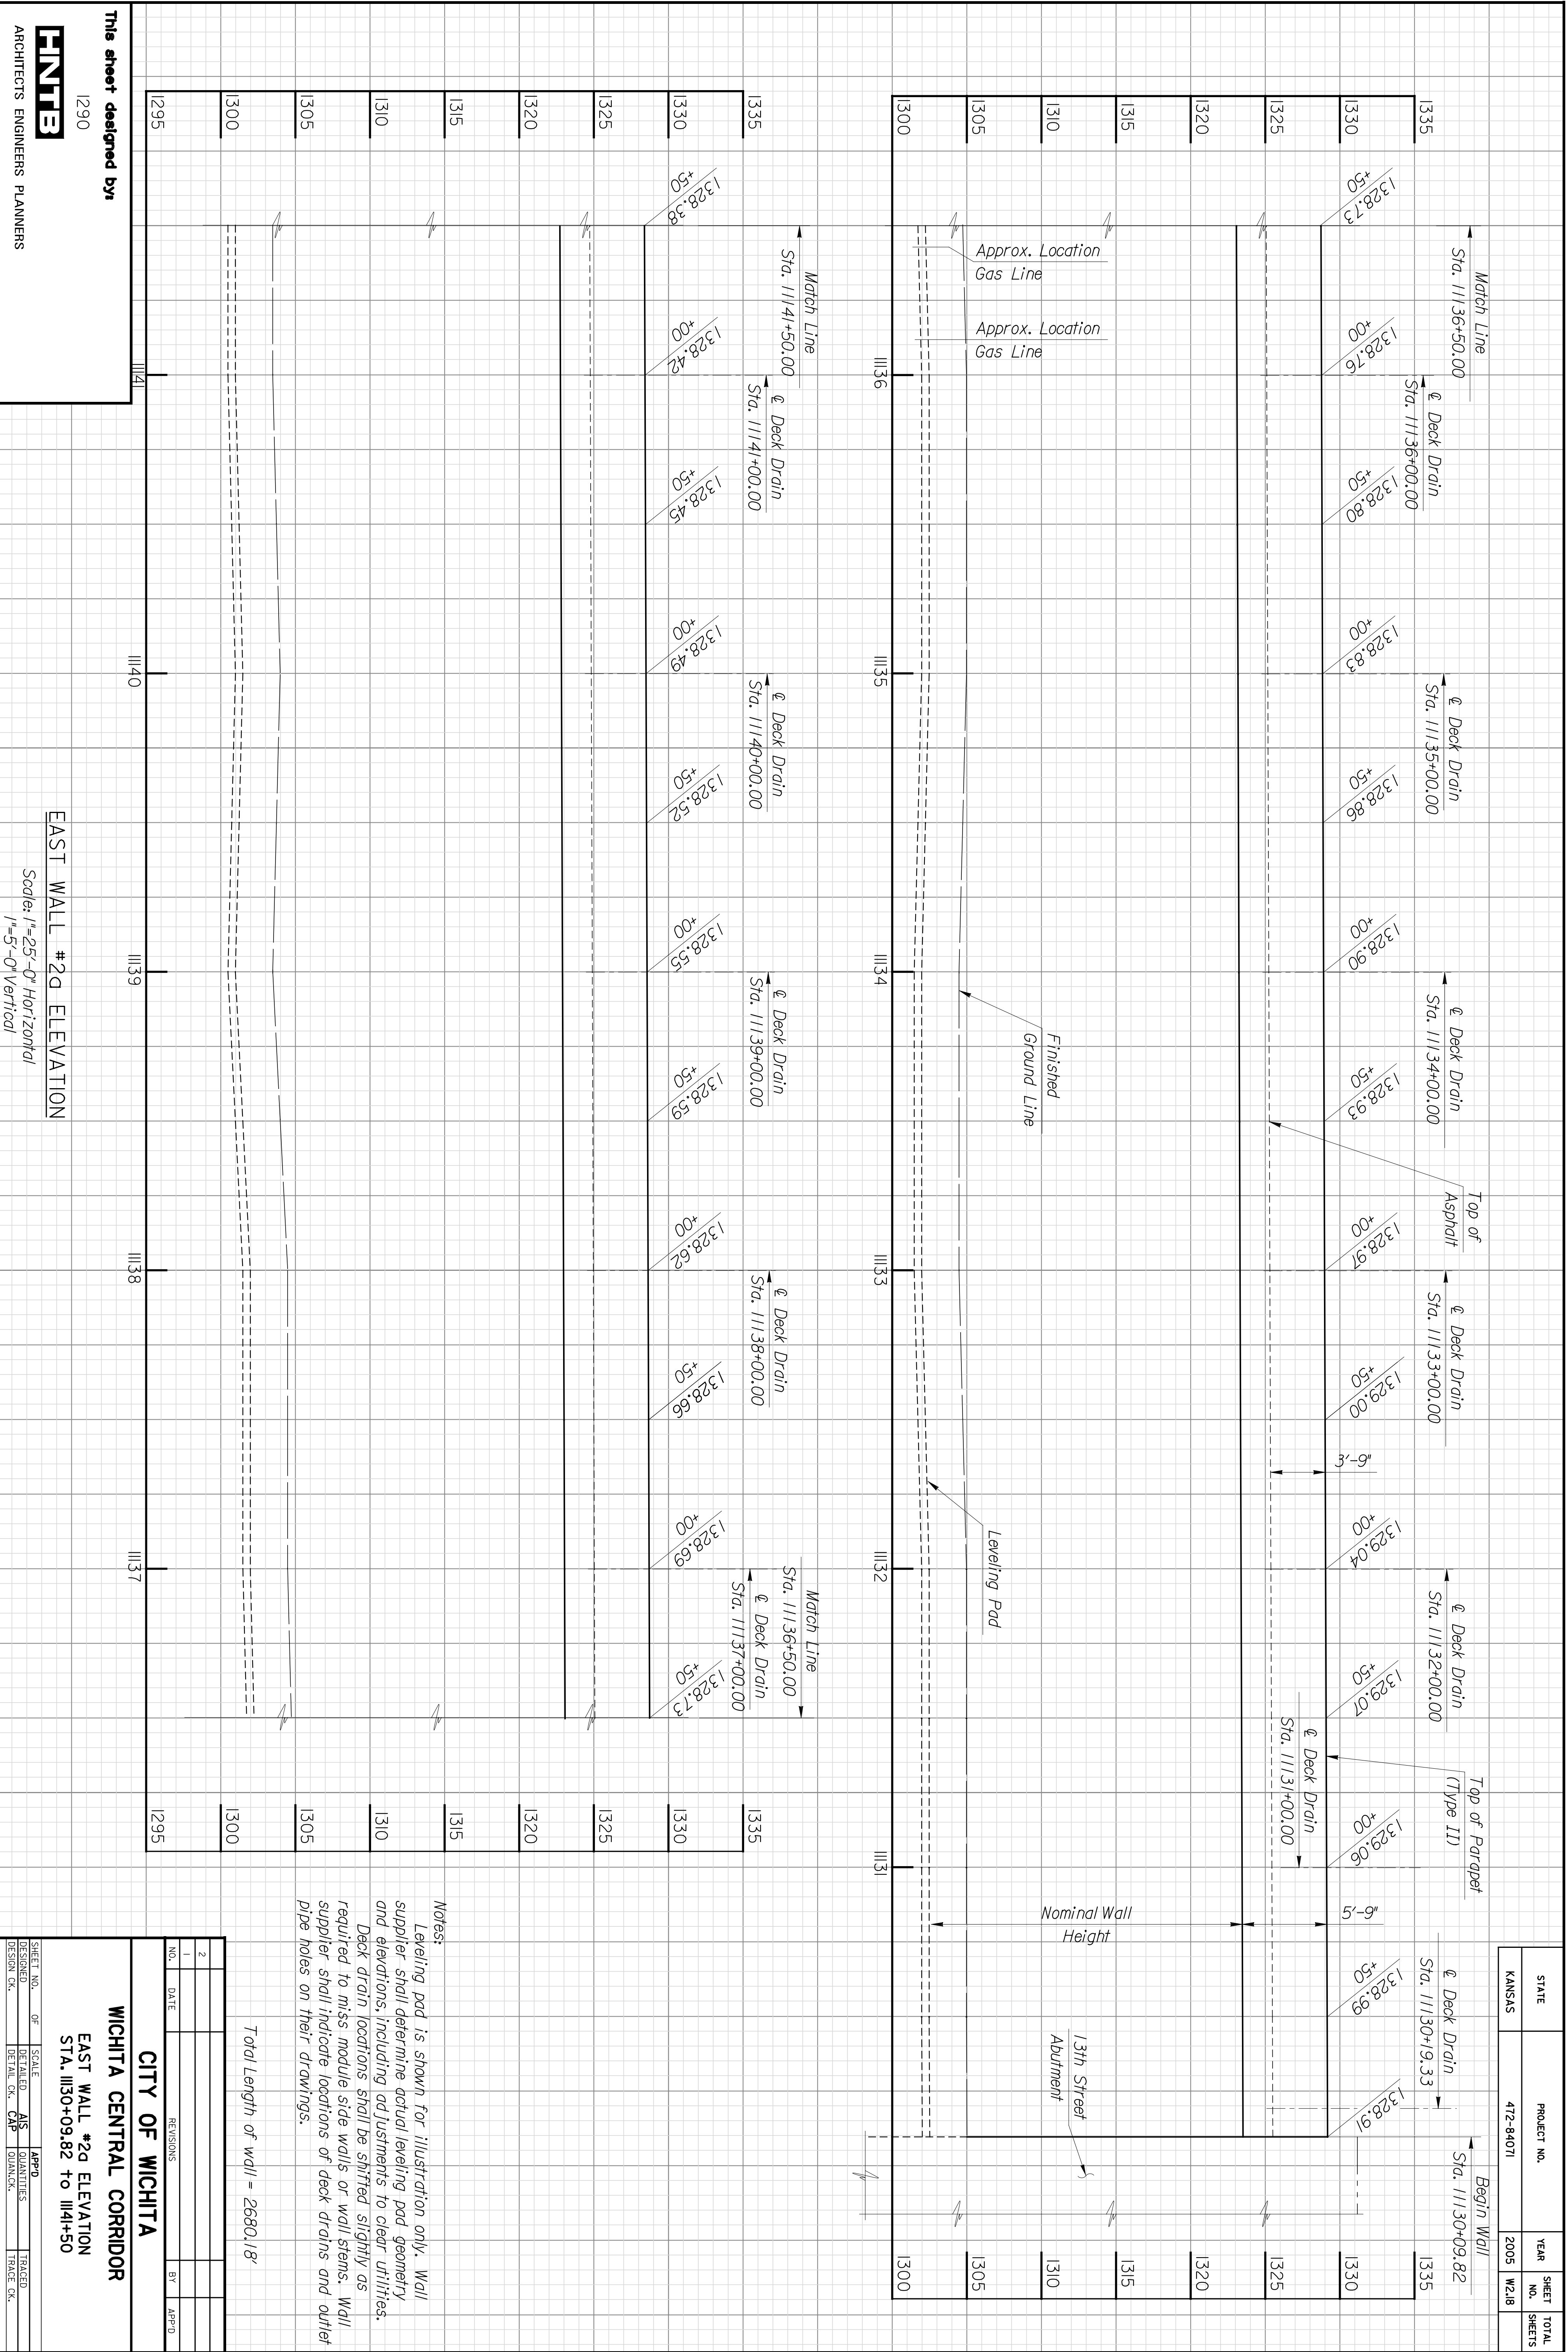

This sheet designed by:
ENTEB
 1290
 ARCHITECTS ENGINEERS PLANNERS

EAST WALL #2g ELEVATION
 Scale: 1"=25'-0" Horizontal
 1"=5'-0" Vertical

STATE	PROJECT NO.	YEAR	SHEET NO.	TOTAL SHEETS
KANSAS	472-94071	2005	W2.18	

Notes:
 Leveling pad is shown for illustration only. Wall supplier shall determine actual leveling pad geometry and elevations, including adjustments to clear utilities. Deck drain locations shall be shifted slightly as required to miss module side walls or wall stems. Wall supplier shall indicate locations of deck drains and outlet pipe holes on their drawings.

Total Length of wall = 2680.18'

SHEET NO. OF SCALE		APPROVED	
DESIGNED	BY	DATE	BY
DETAILS	DATE	REVISIONS	BY
DESIGN GR.	DATE		
CITY OF WICHITA			
WICHITA CENTRAL CORRIDOR			
EAST WALL #2g ELEVATION			
STA. 11130+09.82 TO 11141+50			
DESIGNED	SCALE	APPROVED	TRACED
DETAILS	DATE	BY	DATE
DESIGN GR.	DATE		