


DATE	BY

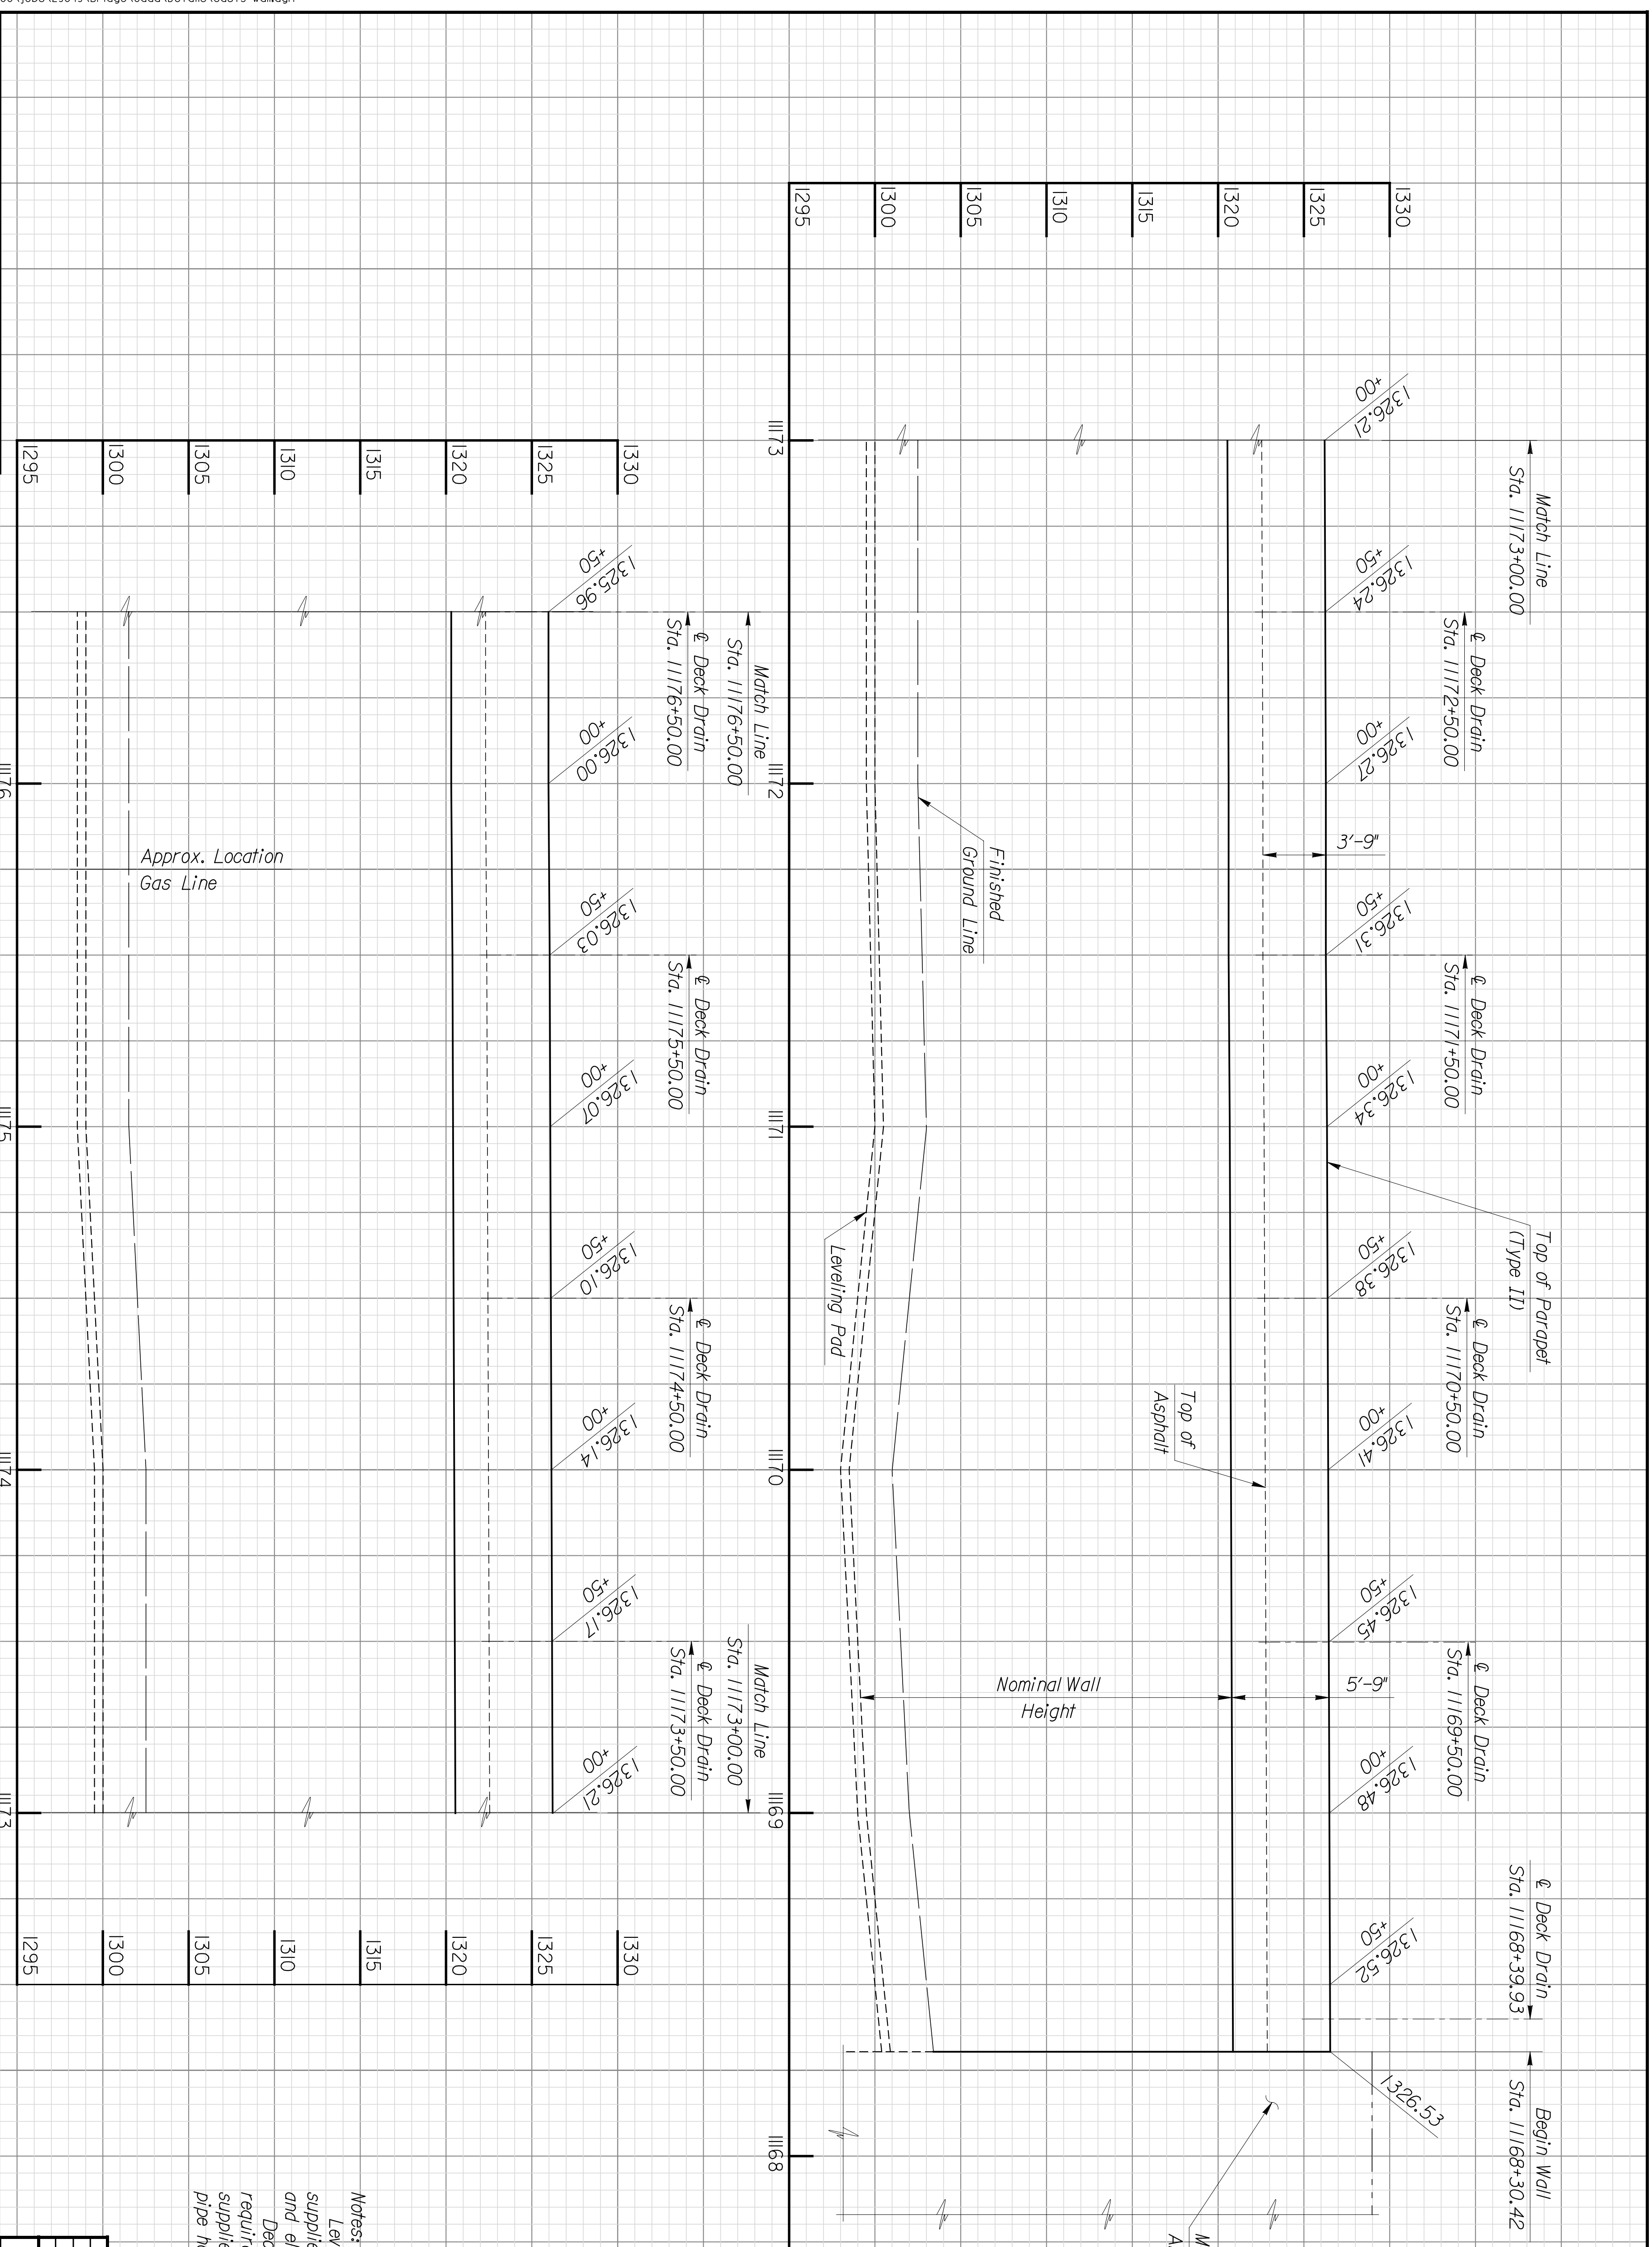

Notes:
 Leveling pad is shown for illustration only. Wall supplier shall determine actual leveling pad geometry and elevations, including adjustments to clear utilities. Deck drain locations shall be shifted slightly as required to miss module side walls or wall stems. Wall supplier shall indicate locations of deck drains and outlet pipe holes on their drawings.

Total Length of wall = 1375.64'

This sheet designed by:
ENTEB
 ARCHITECTS ENGINEERS PLANNERS

EAST WALL #3 ELEVATION
 Scale: 1"=25'-0" Horizontal
 1"=5'-0" Vertical

STATE	PROJECT NO.	YEAR	SHEET NO.	TOTAL SHEETS
KANSAS	472-94071	2005	W2.22	

SHEET NO.		SCALE		APP'D.	
DESIGNED	BY	DETAILED	BY	QUANTITIES	TRACED
CHK'D	DATE	CHK'D	DATE	CHK'D	DATE
CITY OF WICHITA					
WICHITA CENTRAL CORRIDOR					
EAST WALL #3 ELEVATION					
STA. 11168+30.42 to 11176+50					