


BY	DATE

Plotted on: Tuesday January 04, 2005 09:13 AM  
 Plot Queue: \\cbsw100\KC029049-P5  
 Plot Scale: 0.0833334:0.000000 Pen Table: \\ovpw00\Jobs\29049\Brdge\Cadd\Library\plotpen\Fullsize.pen  
 Design Filename: \\ovpw00\Jobs\29049\Brdge\Cadd\Details\east3-wall2.dgn

STATE	PROJECT NO.	YEAR	SHEET NO.	TOTAL SHEETS
KANSAS	472-94071	2005	W2.23	

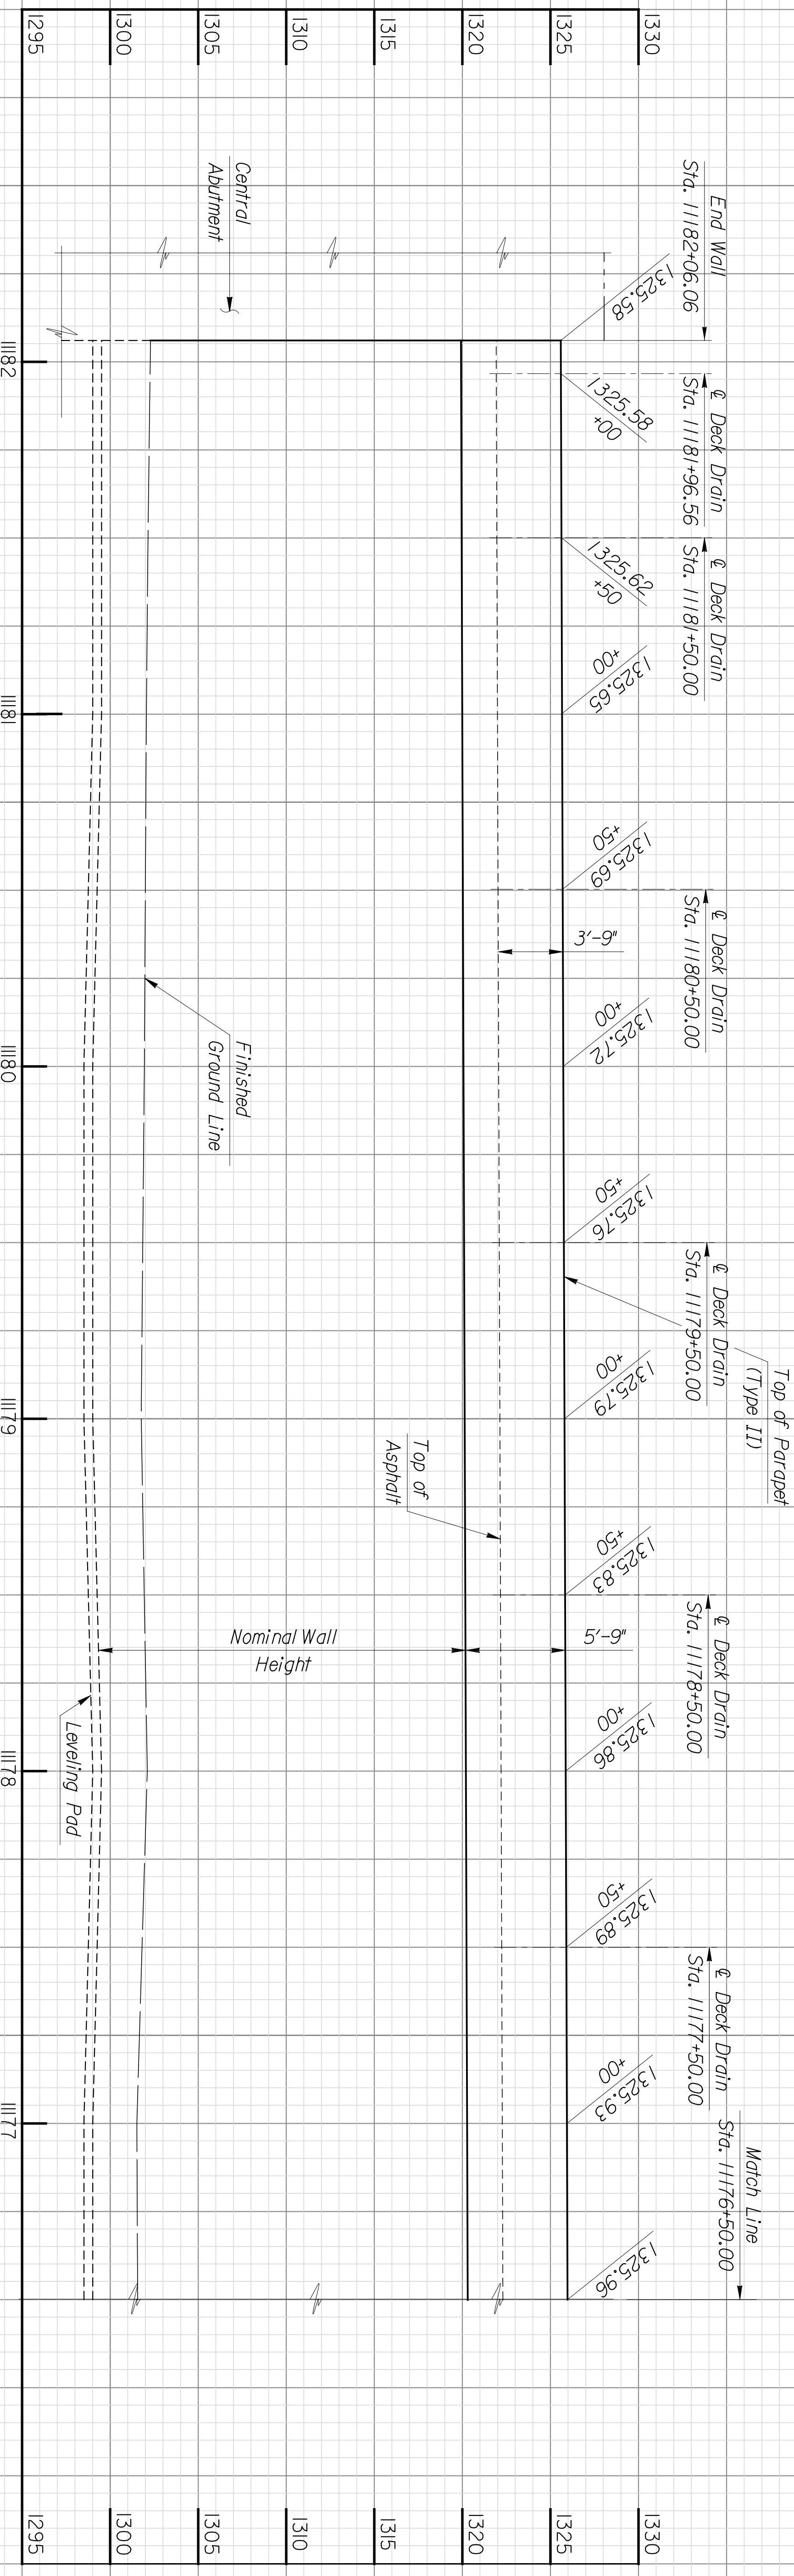

Notes:  
 Leveling pad is shown for illustration only. Wall supplier shall determine actual leveling pad geometry and elevations, including adjustments to clear utilities. Deck drain locations shall be shifted slightly as required to miss module side walls or wall stems. Wall supplier shall indicate locations of deck drains and outlet pipe holes on their drawings.

Total Length of wall = 1375.64'

NO.	DATE	REVISIONS	BY	APP'D.
1				
2				

**CITY OF WICHITA**  
**WICHITA CENTRAL CORRIDOR**  
**EAST WALL #3 ELEVATION**  
**STA. 11176+50 to 11182+06.06**

SHEET NO.	OF	SCALE	APP'D.	TRADED
DESIGNED BY	DETAILS	CHK'D	QUANTITIES	TRADED
DESIGN CR.	DETAIL CR.	CHK'D	QUANTITIES	TRADED CR.

This sheet designed by:  
**ENTEB**  
 ARCHITECTS ENGINEERS PLANNERS