


DATE	BY

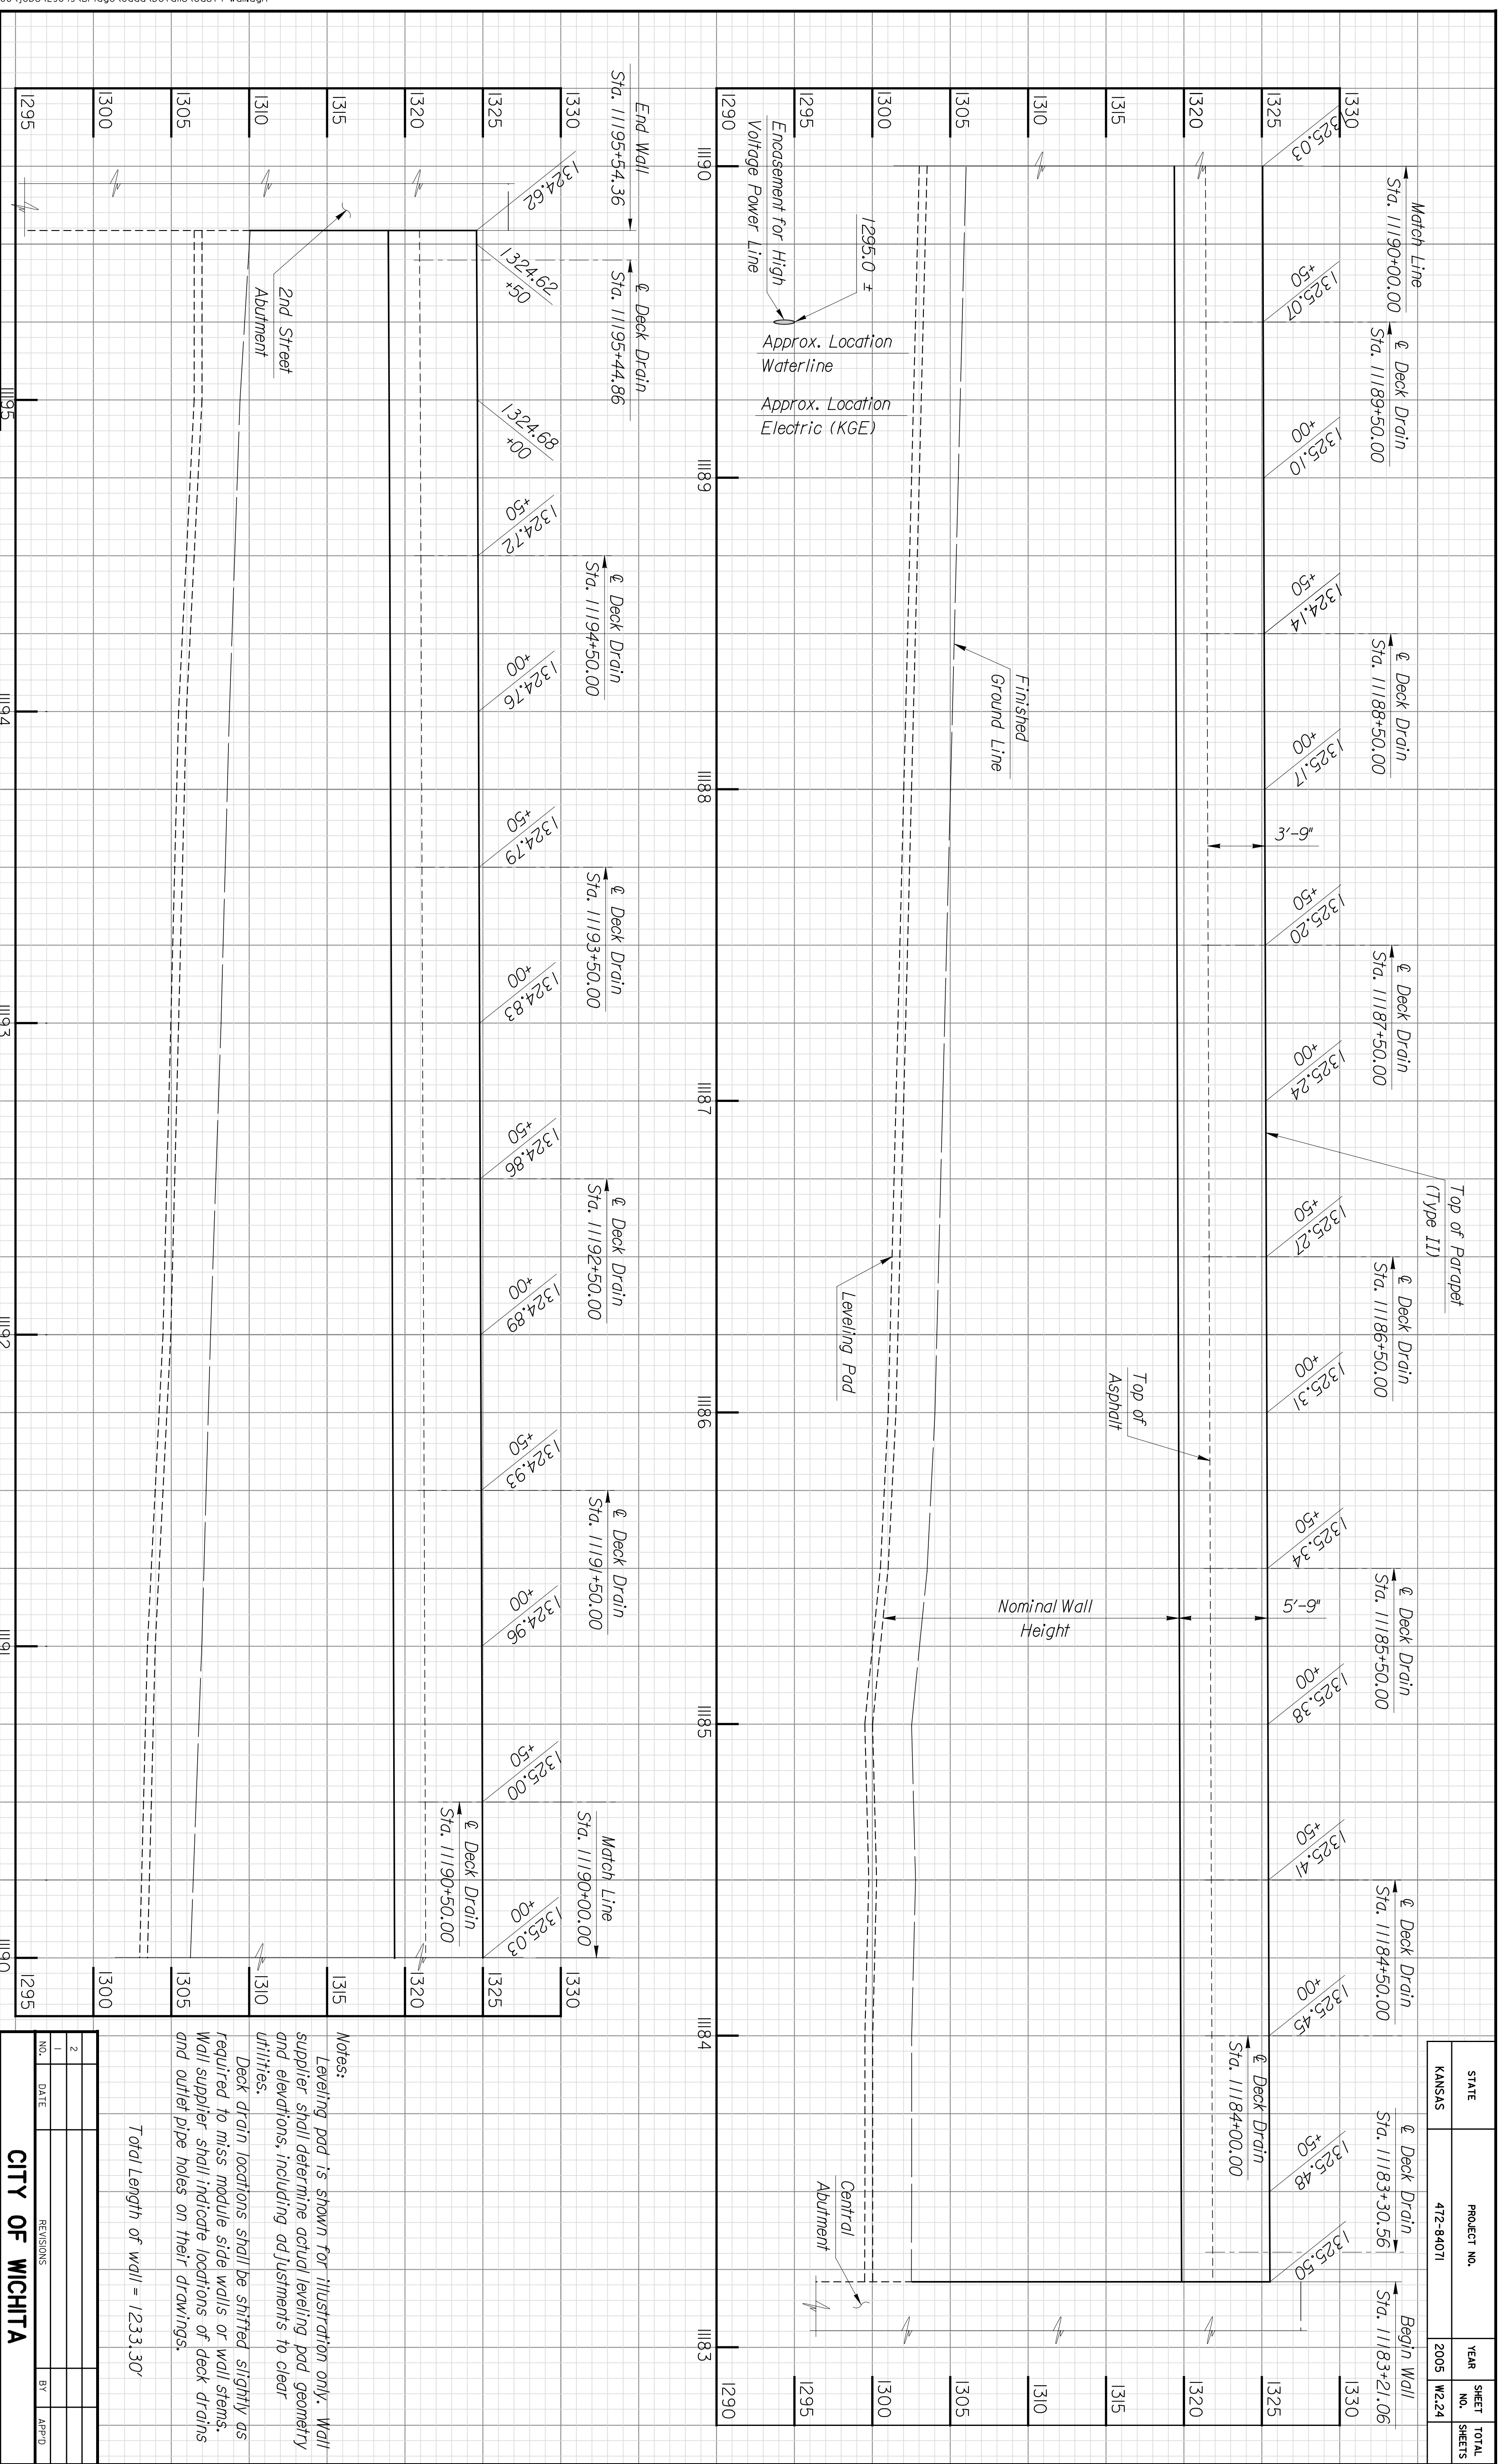

**PNTE**  
 ARCHITECTS ENGINEERS PLANNERS

**EAST WALL #4 ELEVATION**  
 Scale: 1"=25'-0" Horizontal  
 1"=5'-0" Vertical

SHEET NO.	OF	SCALE	APP'D.
DESIGNED	BY	DATE	TRACED
DETAIL	BY	DATE	TRACED

REVISIONS			
NO.	DATE	BY	APP'D.
1			
2			

**CITY OF WICHITA**  
**WICHITA CENTRAL CORRIDOR**  
**EAST WALL #4 ELEVATION**  
 STA. 11183+21.06 to 11195+54.36

**Notes:**  
 Leveling pad is shown for illustration only. Wall supplier shall determine actual leveling pad geometry and elevations, including adjustments to clear utilities.  
 Deck drain locations shall be shifted slightly as required to miss module side walls or wall stems. Wall supplier shall indicate locations of deck drains and outlet pipe holes on their drawings.

Total Length of wall = 1233.30'

STATE	PROJECT NO.	YEAR	SHEET NO.	TOTAL SHEETS
KANSAS	472-94071	2005	W2.24	