


BY	DATE

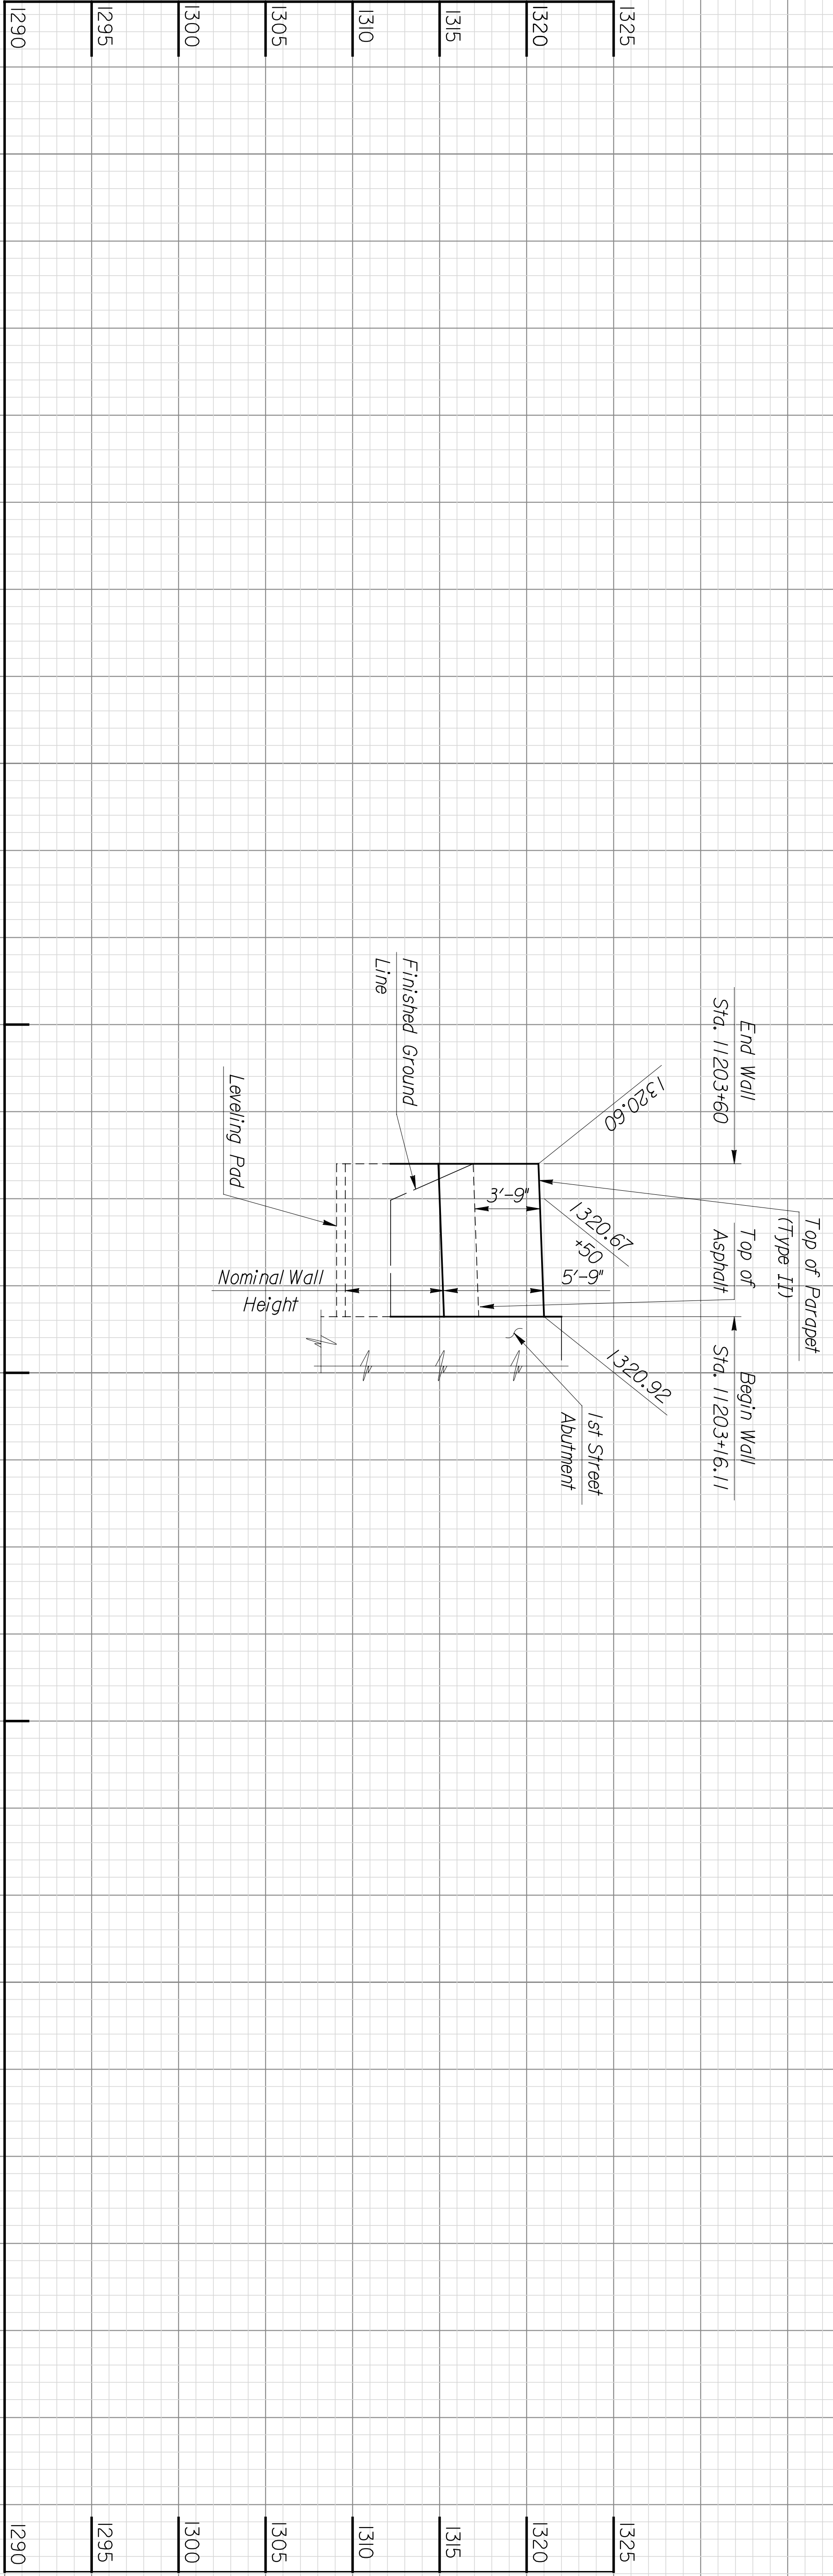

**EAST WALL #6 ELEVATION**  
 Scale: 1"=25'-0" Horizontal  
 1"=5'-0" Vertical

**Notes:**  
 Leveling pad is shown for illustration only. Wall supplier shall determine actual leveling pad geometry and elevations, including adjustments to clear utilities. Deck drain locations shall be shifted slightly as required to miss module side walls or wall stems. Wall supplier shall indicate locations of deck drains and outlet pipe holes on their drawings.

Total Length of wall = 43.89'

NO.	DATE	REVISIONS	BY	APP'D.
1				
2				

**CITY OF WICHITA**  
**WICHITA CENTRAL CORRIDOR**  
**EAST WALL #6 ELEVATION**  
 STA. 11203+16.11 to 11203+60

SHEET NO.	OF	SCALE	APP'D.
DESIGNED BY		DETAILED BY	
DESIGN CK.		DETAIL CK.	
		CAD	
		QUANTITIES	
		TRACED	
		TRACE CK.	

**ENTEB**  
 ARCHITECTS ENGINEERS PLANNERS

This sheet designed by:

STATE	PROJECT NO.	YEAR	SHEET NO.	TOTAL SHEETS
KANSAS	472-94071	2005	W2.26	