


DATE	BY

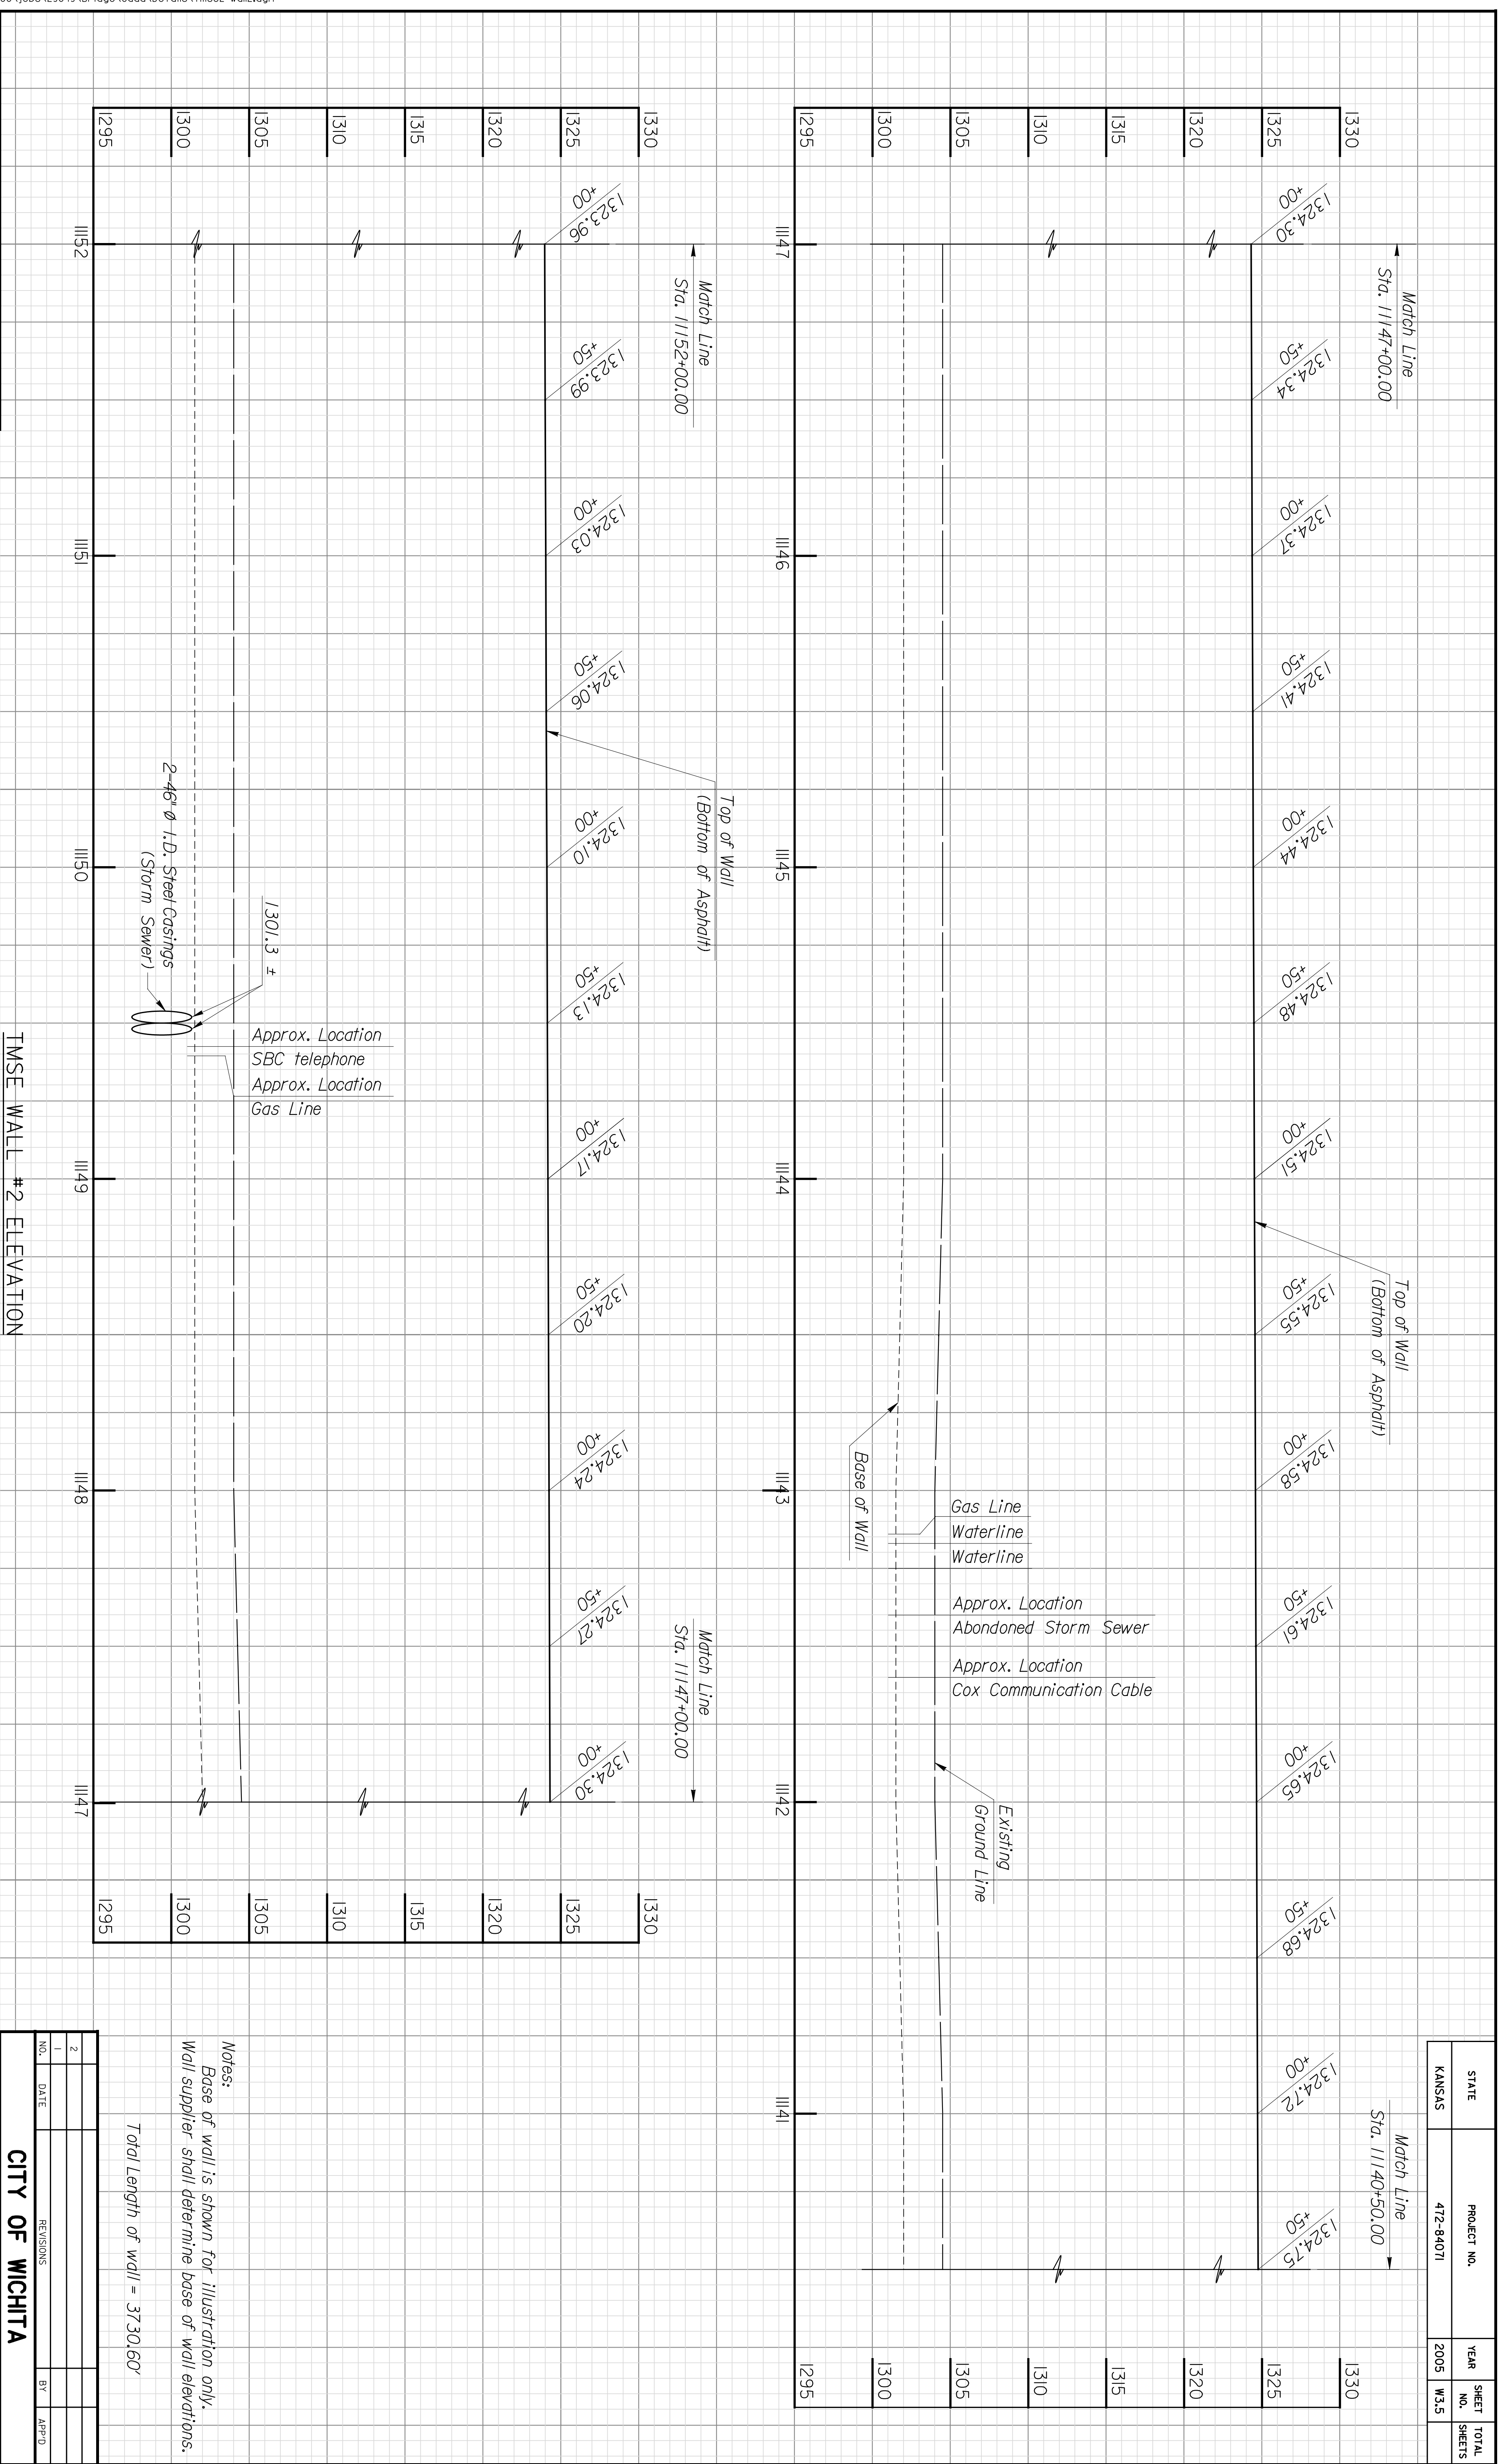

**ENTR**  
 ARCHITECTS ENGINEERS PLANNERS

This sheet designed by:

**TMSE WALL #2 ELEVATION**

Scale: 1"=25'-0" Horizontal  
 1"=5'-0" Vertical

Notes:  
 Base of wall is shown for illustration only.  
 Wall supplier shall determine base of wall elevations.  
 Total Length of wall = 3730.60'

REVISIONS		BY	APP'D.
1	DATE		
2			

SHEET NO.	OF	SCALE	APP'D.	TRACED
DESIGNED		DETAILED		
DESIGN				

**CITY OF WICHITA**  
**WICHITA CENTRAL CORRIDOR**  
**TMSE WALL #2 ELEVATION**  
**STA. 11140+50 to 11152+00**

STATE	PROJECT NO.	YEAR	SHEET NO.	TOTAL SHEETS
KANSAS	472-94071	2005	W3.5	