
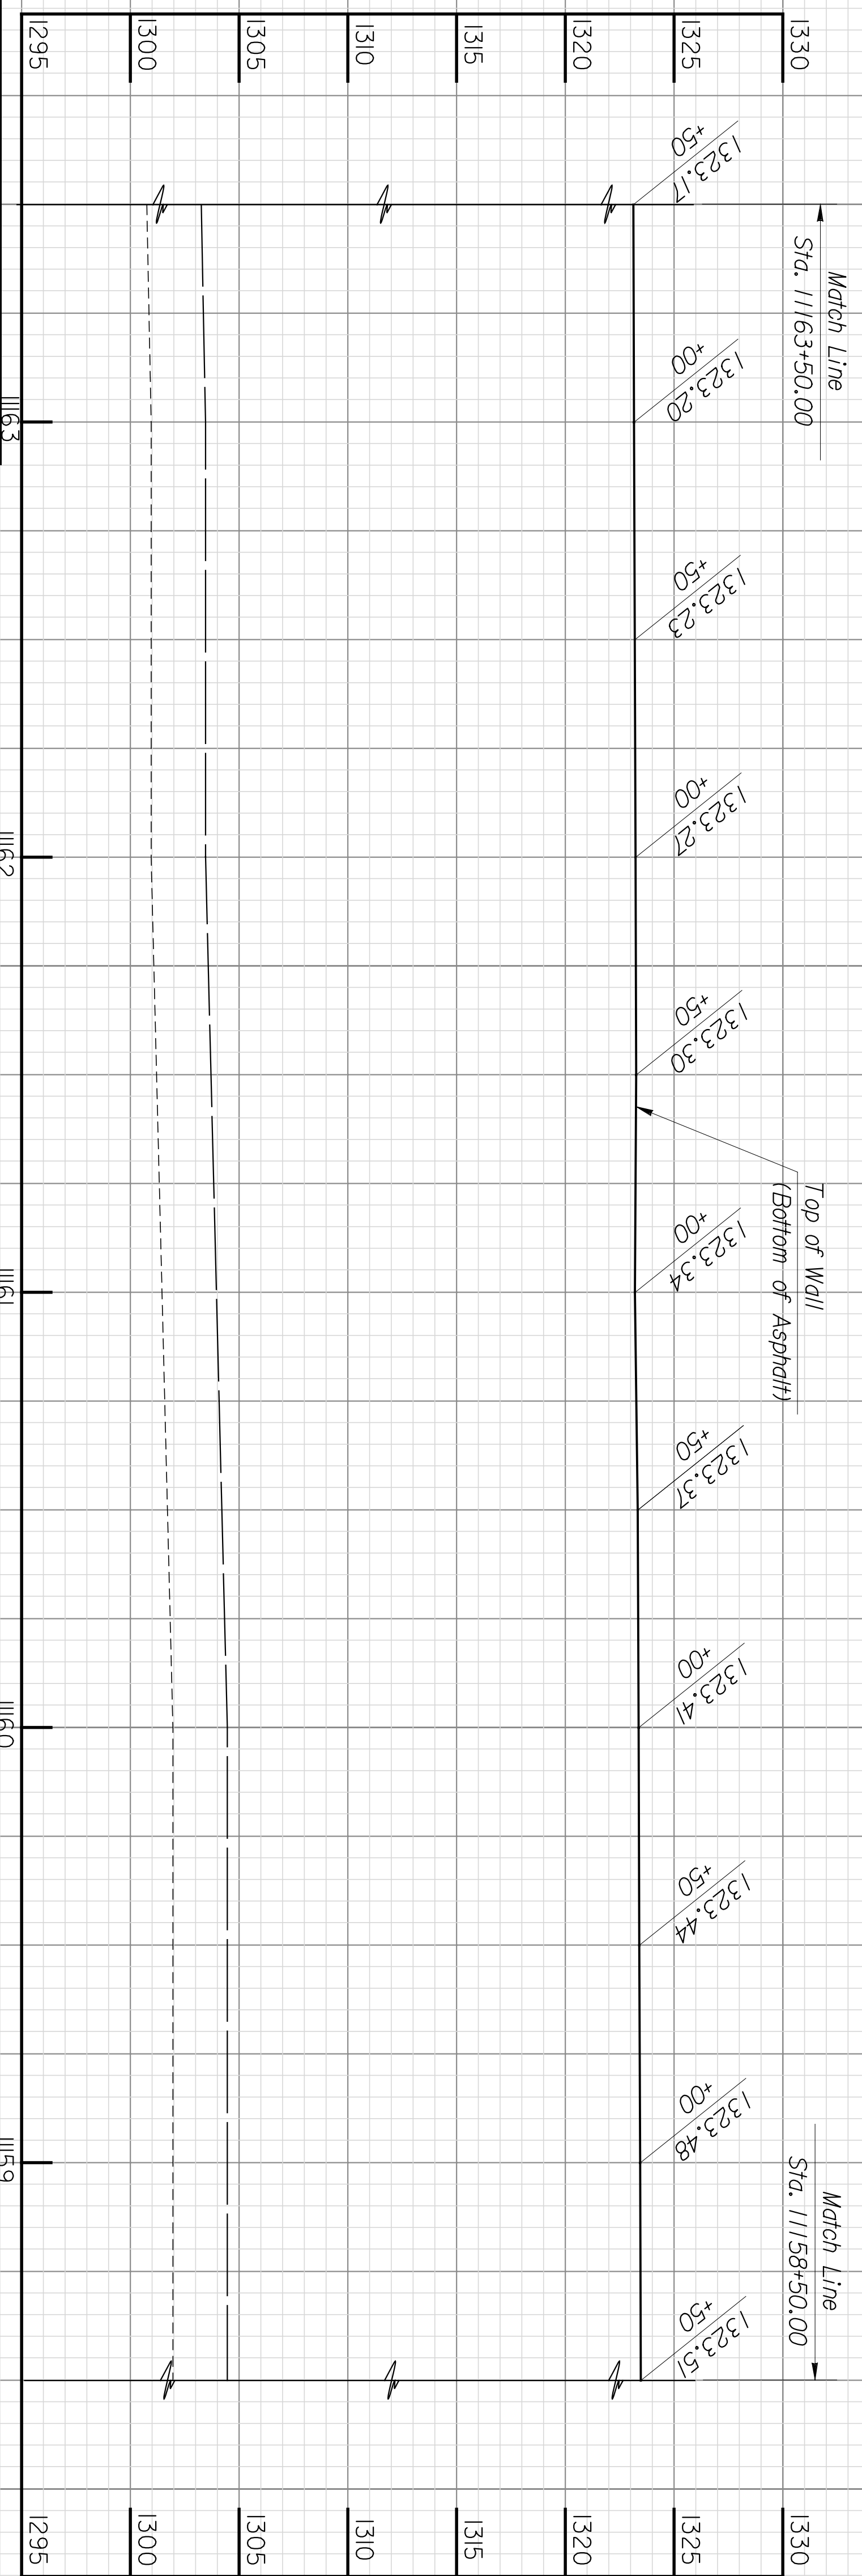


DATE	BY

Plotted on: Tuesday January 04, 2005 09:15 AM
 MHayes Plot Queue: \\cbsw100\KC029049-P5
 Plot Scale: 0.083333:1:000000 Pen Table: \\ovpw00\Jobs\29049\Bridge\Cadd\Library\plotpen\Fullsize.pen
 Design Filename: \\ovpw00\Jobs\29049\Bridge\Cadd\Details\Tmse2-wall3.dgn

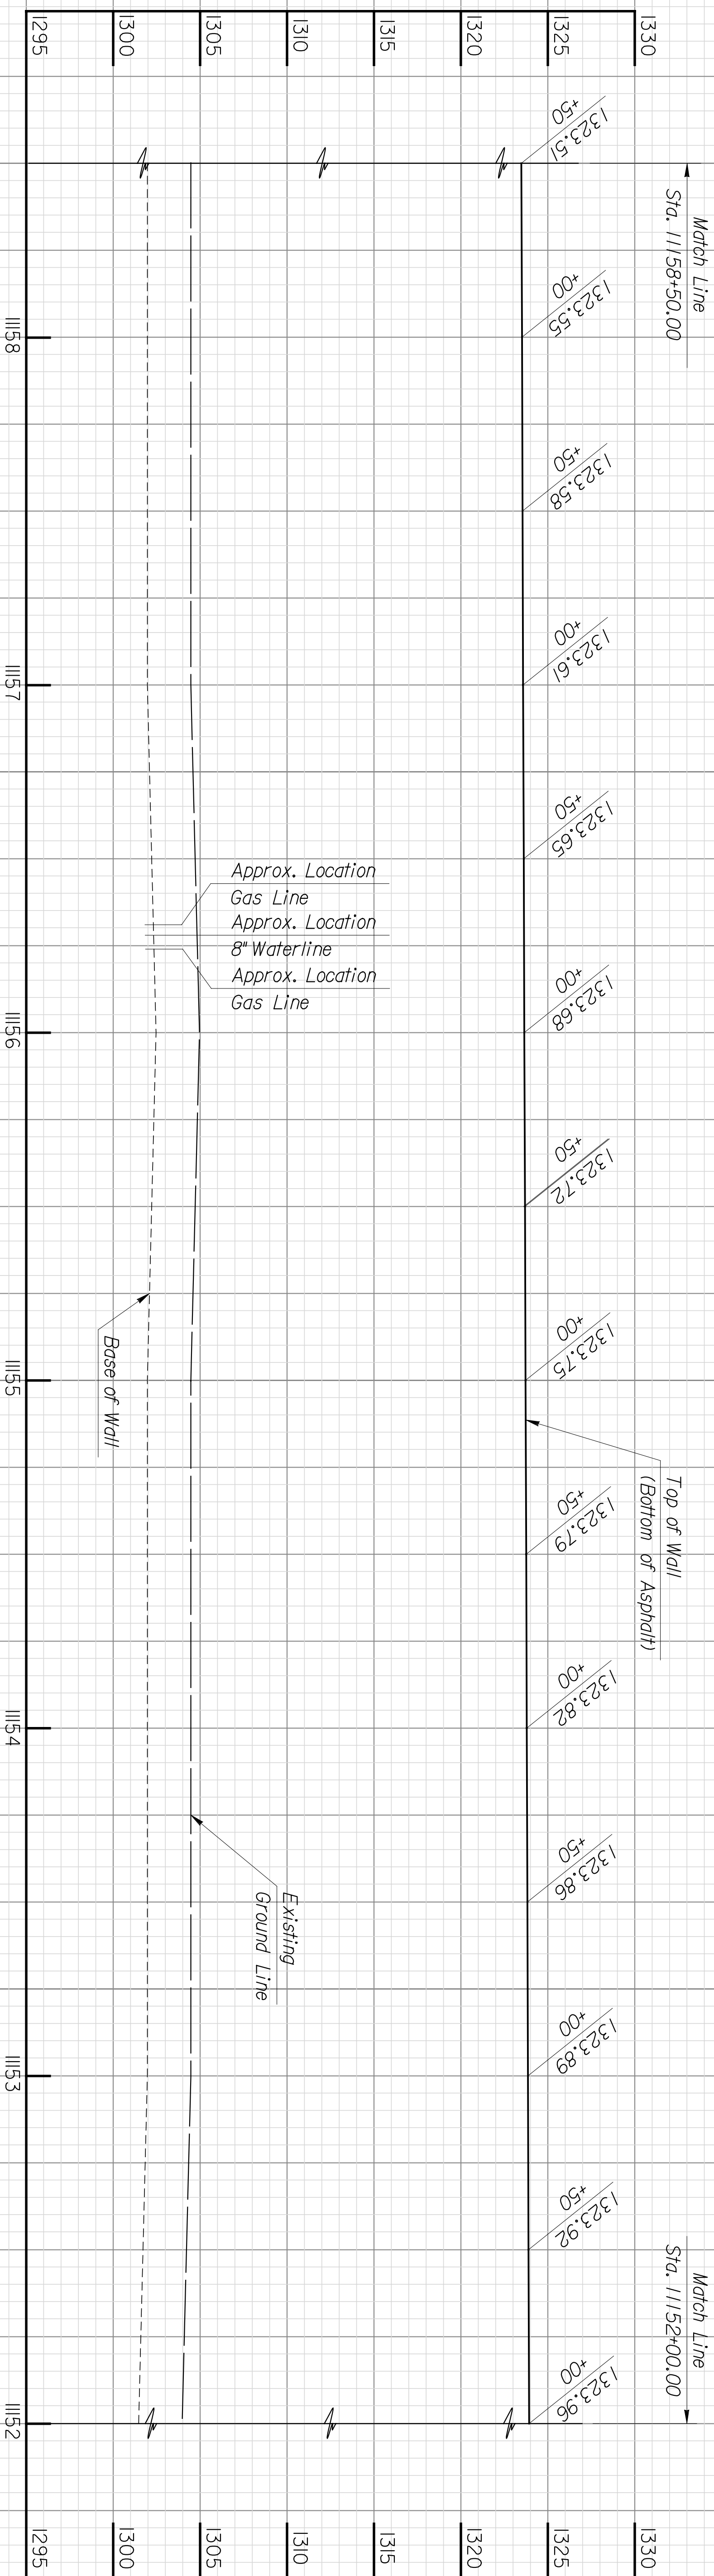

Approx. Location Gas Line
 Approx. Location 8" Waterline
 Approx. Location Gas Line

Notes:
 Base of wall is shown for illustration only.
 Wall supplier shall determine base of wall elevations.

Total Length of wall = 3730.60'

NO.	DATE	REVISIONS	BY	APP'D.
1				
2				

CITY OF WICHITA
WICHITA CENTRAL CORRIDOR
TMSE WALL #2 ELEVATION
 STA. 11152+00 TO 11163+50

SHEET NO.	OF	SCALE	APP'D.	TRACED
DESIGNED		DETAILED	AS QUANTITIES	OK
DESIGN OK.		DETAIL OK.	CMP	QUANTITIES
				TRACED OK.

ENTEB
 ARCHITECTS ENGINEERS PLANNERS

This sheet designed by:

TMSE WALL #2 ELEVATION
 Scale: 1"=25'-0" Horizontal
 1"=5'-0" Vertical

STATE	PROJECT NO.	YEAR	SHEET NO.	TOTAL SHEETS
KANSAS	472-94071	2005	W3.6	