


BY	DATE

Plotted on: Tuesday January 04, 2005 09:15 AM
 MHayes Plot Queue: \\cbsw100\KC029049-P5
 Plot Scale: 0.0833334:0.000000 Pen Table: \\ovpw00\Jobs\29049\Bridge\Cadd\Library\plotpen\Fullsize.pen
 Design Filename: \\ovpw00\Jobs\29049\Bridge\Cadd\Details\tmse2-wall4.dgn

PNTEB
 ARCHITECTS ENGINEERS PLANNERS

This sheet designed by:

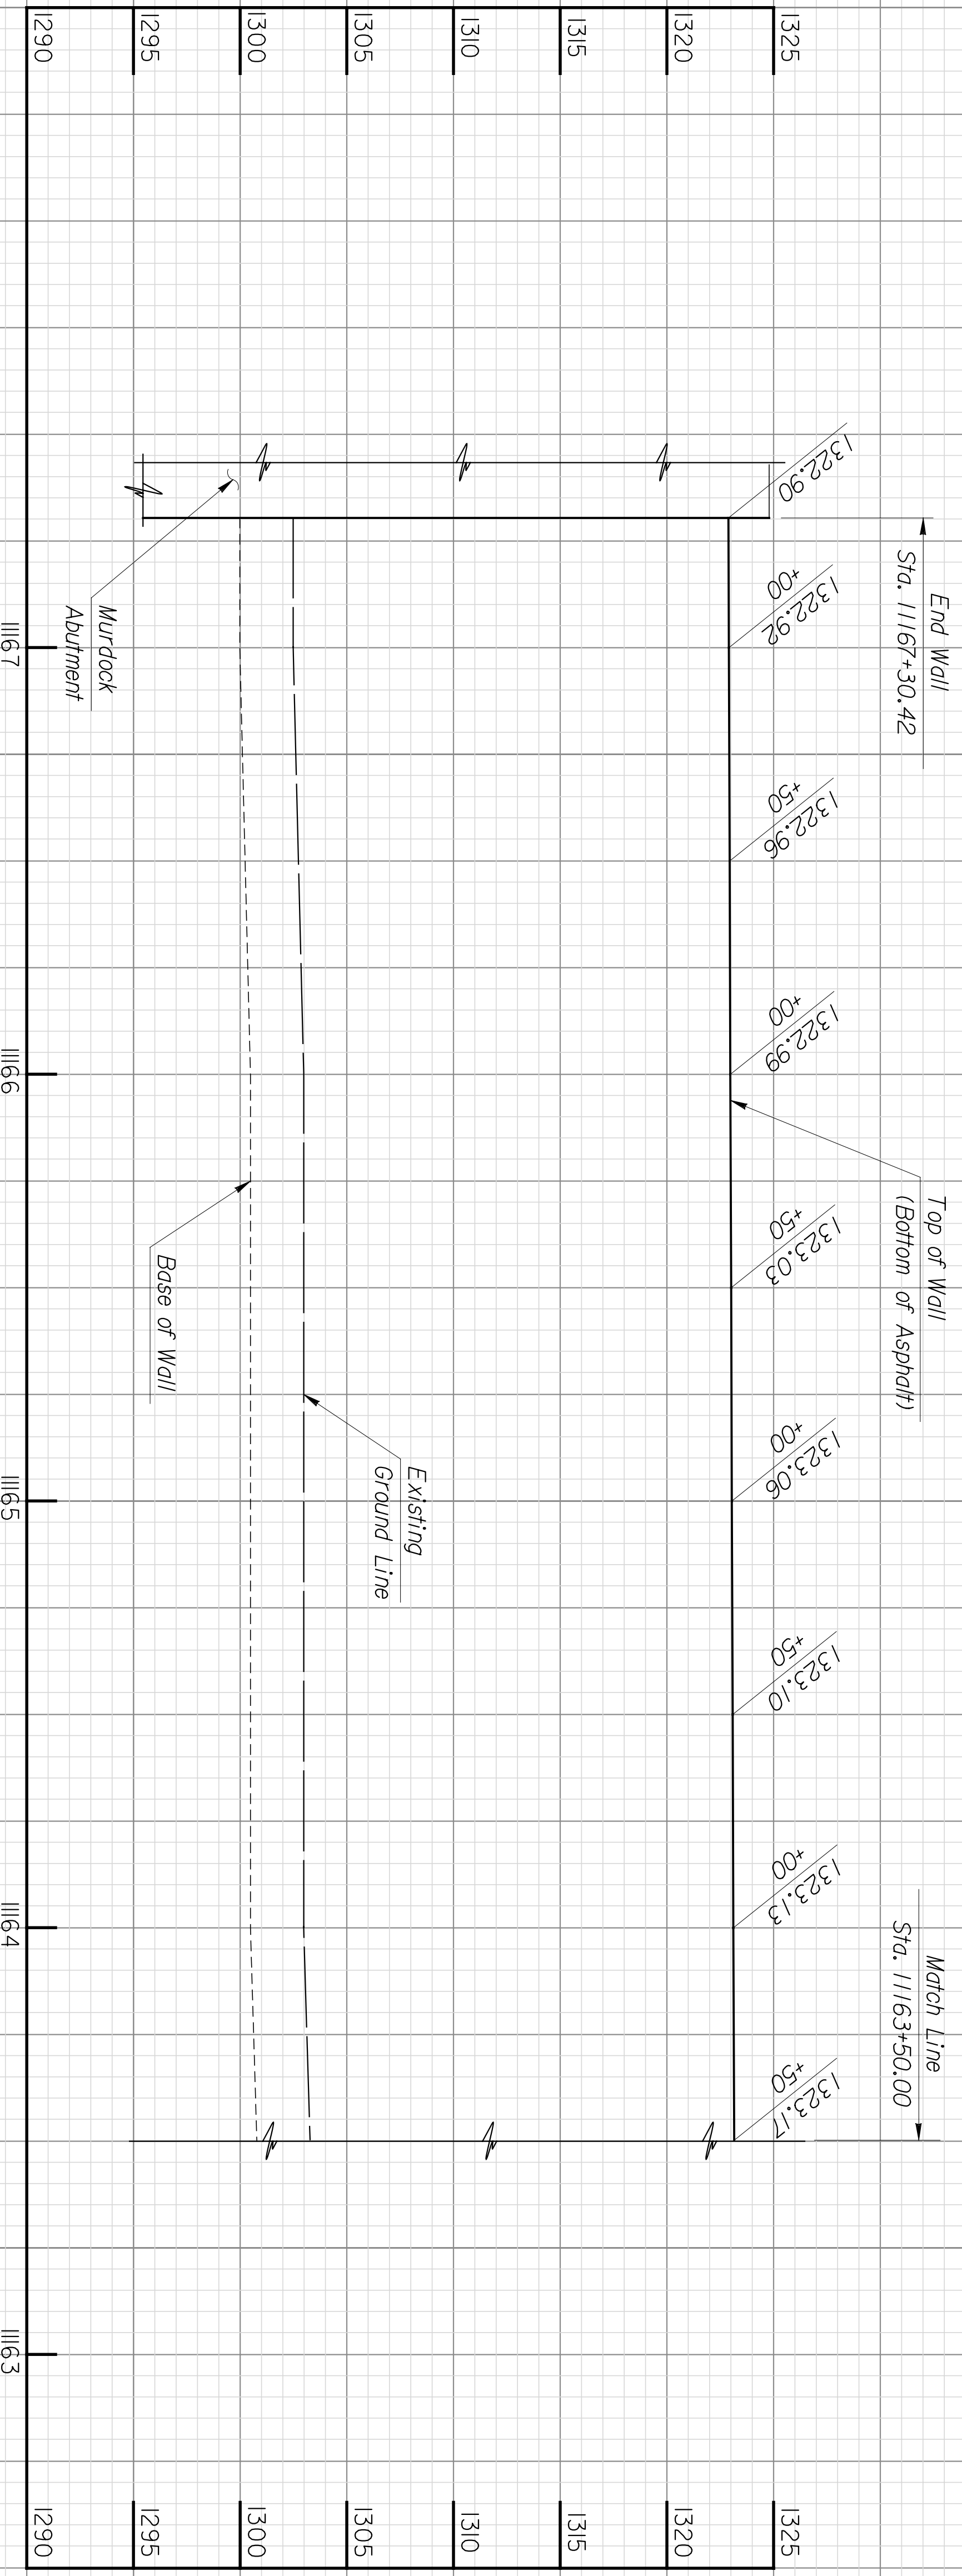

TMSE WALL #2 ELEVATION
 Scales: 1"=25'-0" Horizontal
 1"=5'-0" Vertical

Notes:
 Base of wall is shown for illustration only.
 Wall supplier shall determine base of wall elevations.

Total Length of wall = 3730.60'

STATE	PROJECT NO.	YEAR	SHEET NO.	TOTAL SHEETS
KANSAS	472-94071	2005	W3.7	

NO.		DATE		REVISIONS		BY		APP'D.	
1									
2									

SHEET NO.	OF	SCALE	APP'D.	DESIGNED	SCALE	APP'D.	TRADED
1	1	AS		DETAIL	AS		
DESIGN	OK.	DETAIL	OK.	APP'D.	DESIGN	OK.	TRADED

CITY OF WICHITA
TMSE WALL #2 ELEVATION
 STA. 11163+50 to 11167+30.42