


DATE	BY

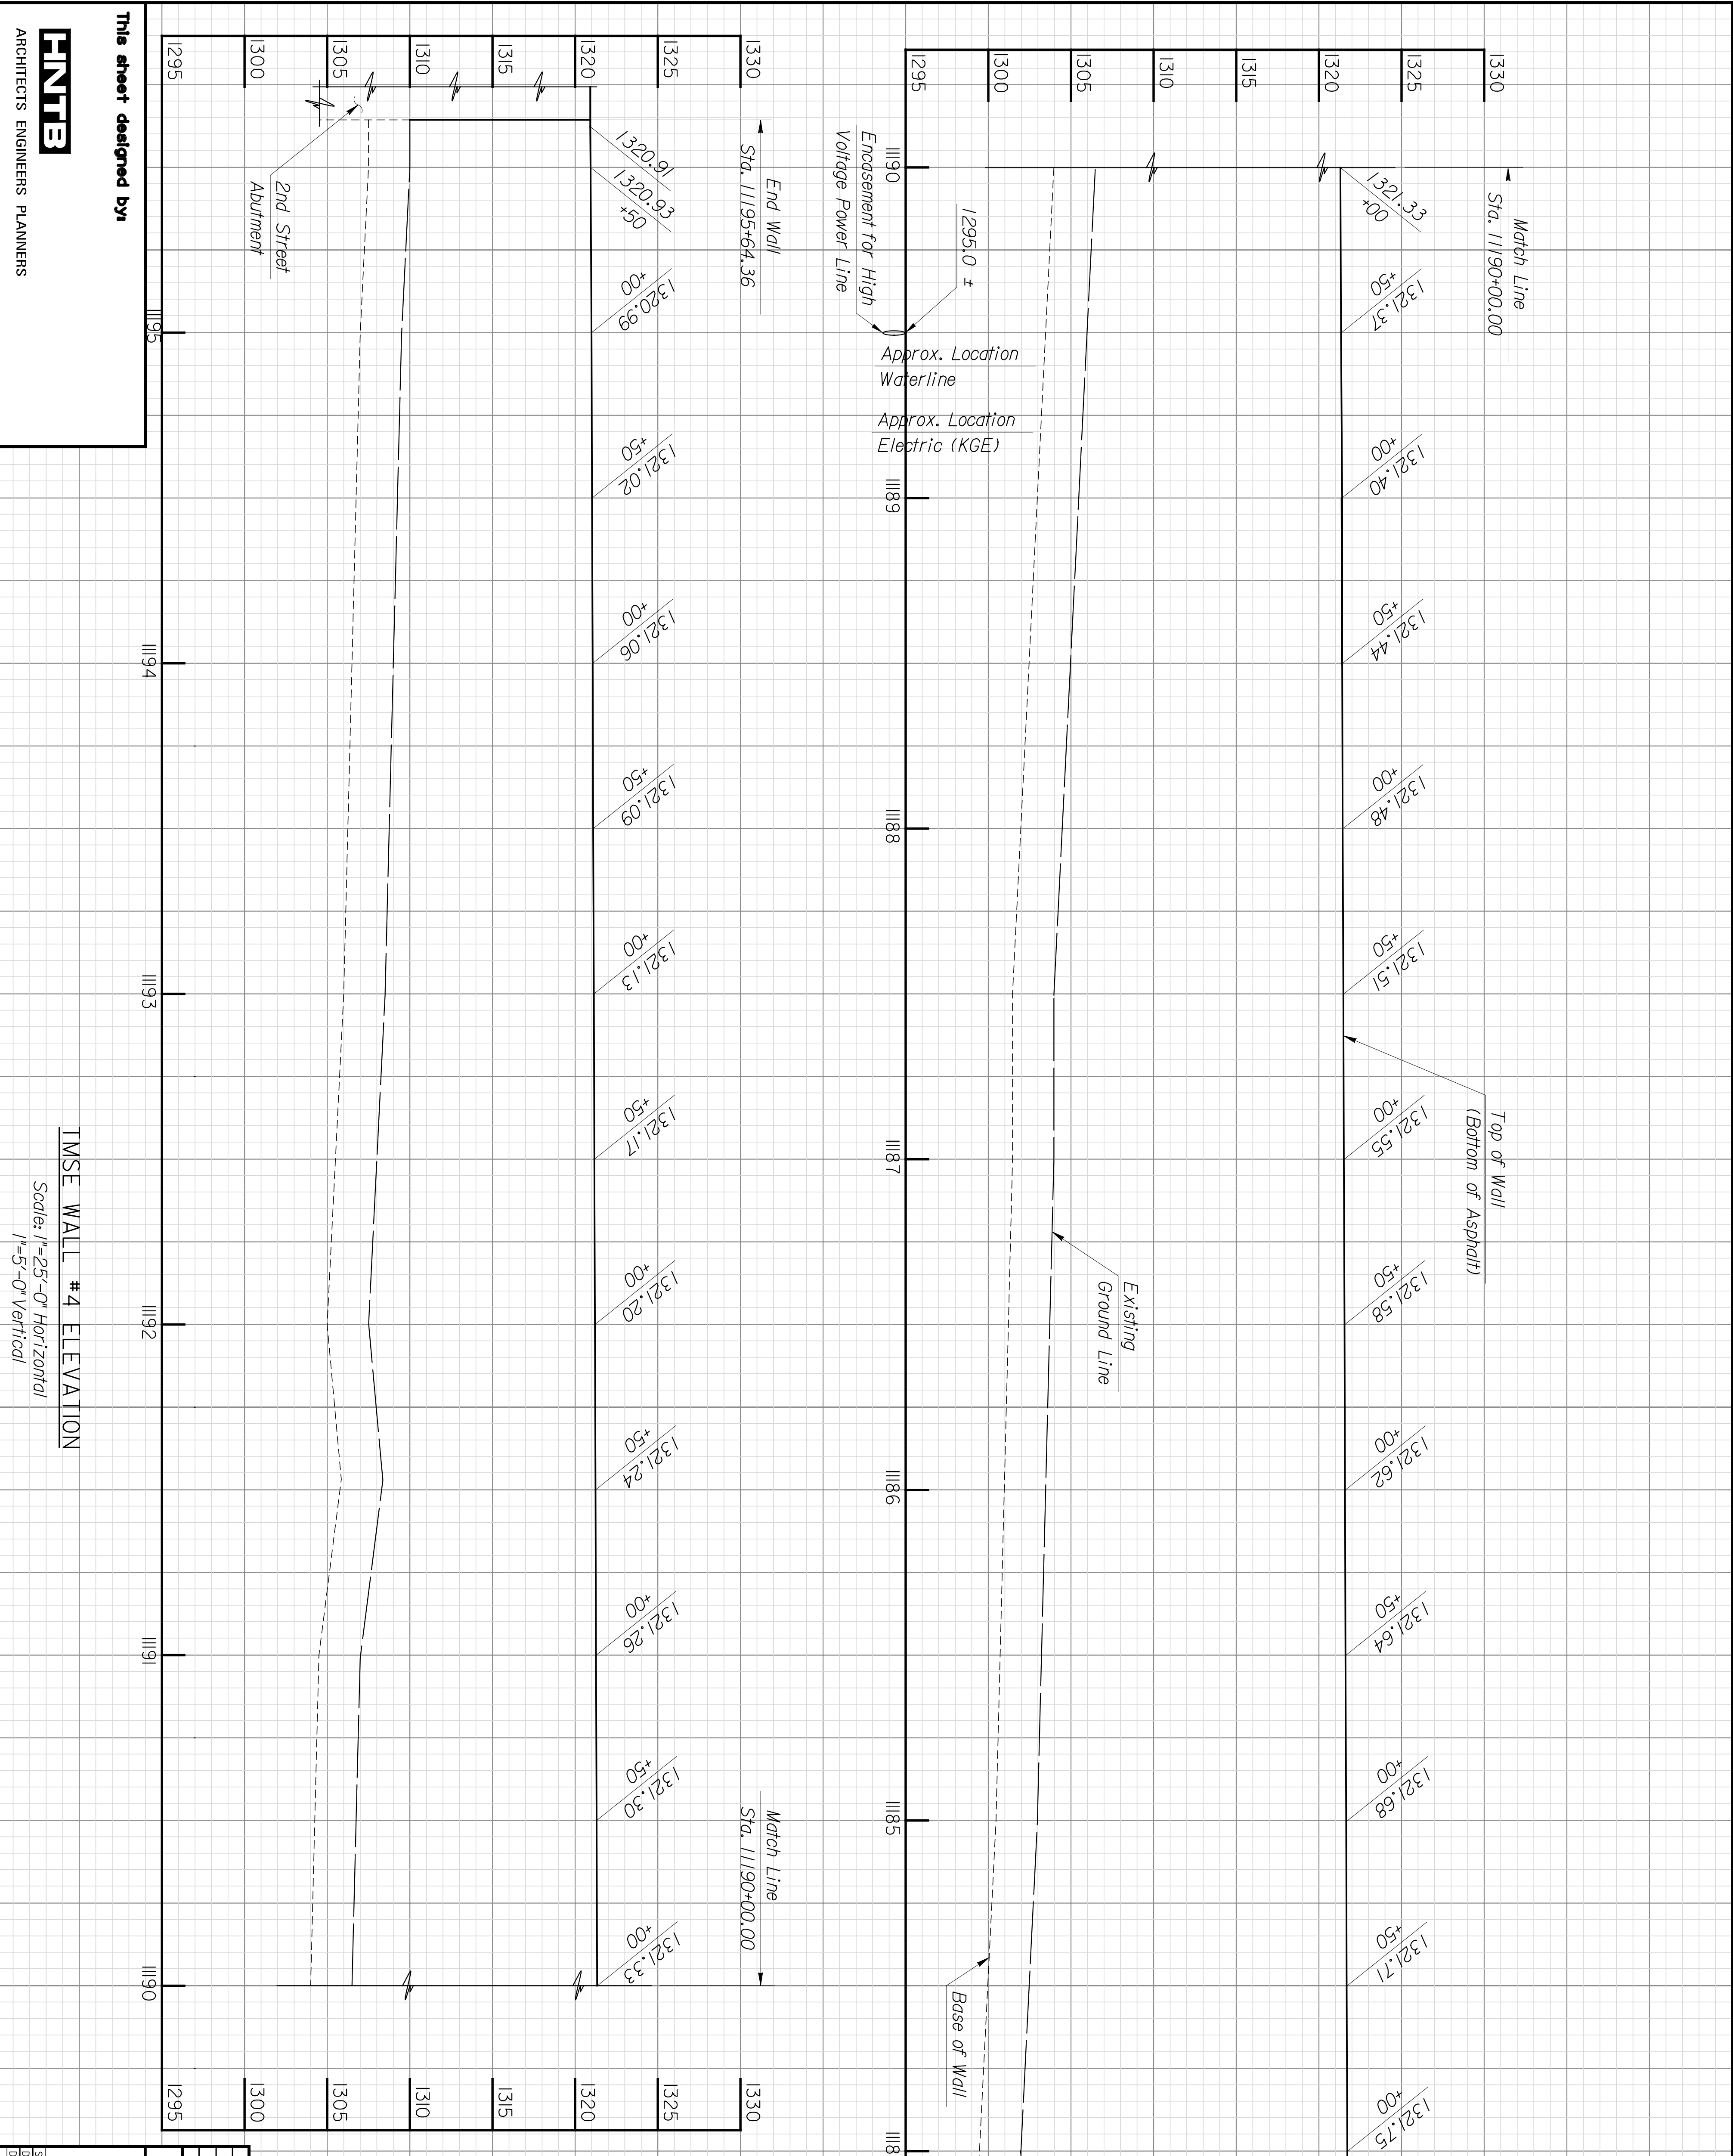

**PNTE**  
 ARCHITECTS ENGINEERS PLANNERS

This sheet designed by:

**TMSE WALL #4 ELEVATION**  
 Scale: 1"=25'-0" Horizontal  
 1"=5'-0" Vertical

STATE	PROJECT NO.	YEAR	SHEET NO.	TOTAL SHEETS
KANSAS	472-94071	2005	W310	

NO.		DATE		REVISIONS		BY		APP'D.	
1									
2									

Notes:  
 Base of wall is shown for illustration only.  
 Wall supplier shall determine base of wall elevations.

Total Length of wall = 1253.30'

SHEET NO.	OF	SCALE	APP'D.
DESIGNED	BY	SCALE	APP'D.
DESIGN OK.	DETAIL OK.	CNT	TRAGED
		QUANTITIES	TRAGED
		DATE	TRAGED

**CITY OF WICHITA**  
**WICHITA CENTRAL CORRIDOR**  
**TMSE WALL #4 ELEVATION**  
**STA. 11183+11.06 TO 11195+64.36**