


BY	DATE

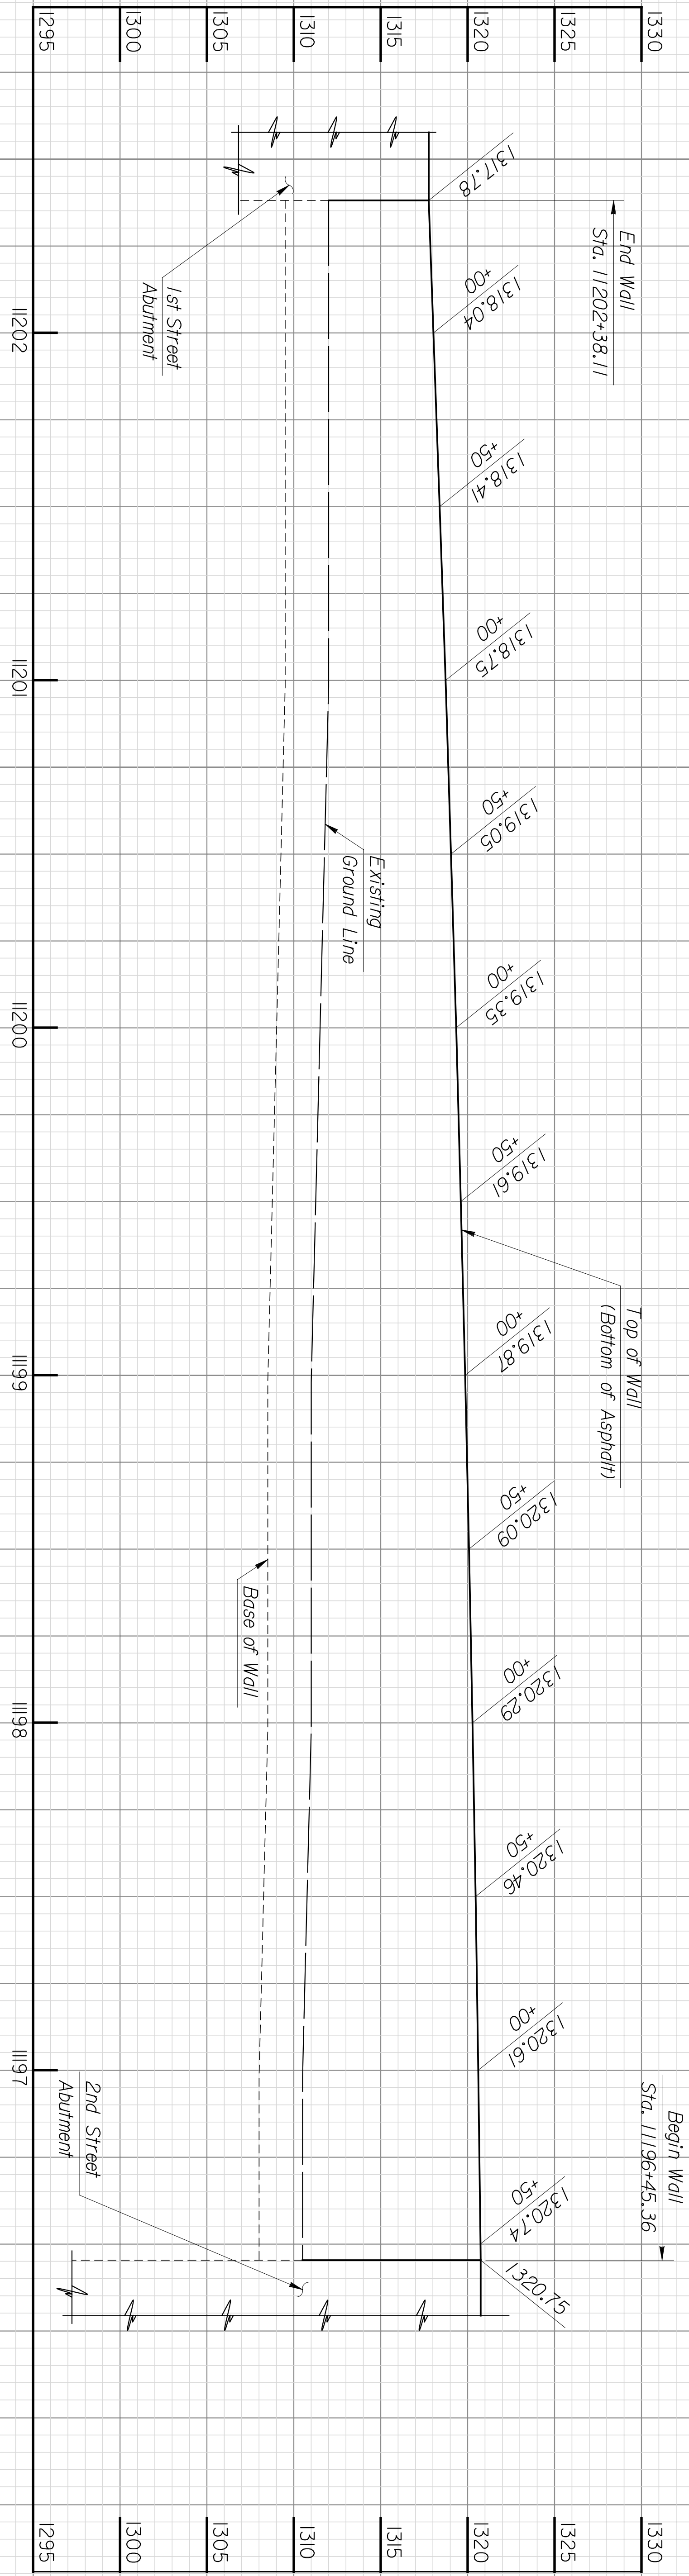

TMSE WALL #5 ELEVATION
 Scale: 1"=25'-0" Horizontal
 1"=5'-0" Vertical

Notes:
 Base of wall is shown for illustration only.
 Wall supplier shall determine base of wall elevations.

Total Length of wall = 592.75'

This sheet designed by:
ENTEB
 ARCHITECTS ENGINEERS PLANNERS

STATE	PROJECT NO.	YEAR	SHEET TOTAL
KANSAS	472-94071	2005	W311

NO.		DATE		REVISIONS		BY		APP'D.	
1									
2									

SHEET NO.	OF	SCALE	APPRO.	DESIGNED	SCALE	AS	QUANTITIES	TRACED
DESIGN	OK.	DETAIL	OK.	CALC.	OK.	QUANTITIES	OK.	TRACED
CITY OF WICHITA		TMSE WALL #5 ELEVATION		STA. 11196+45.36 to 11202+38.11				