



DATE	BY

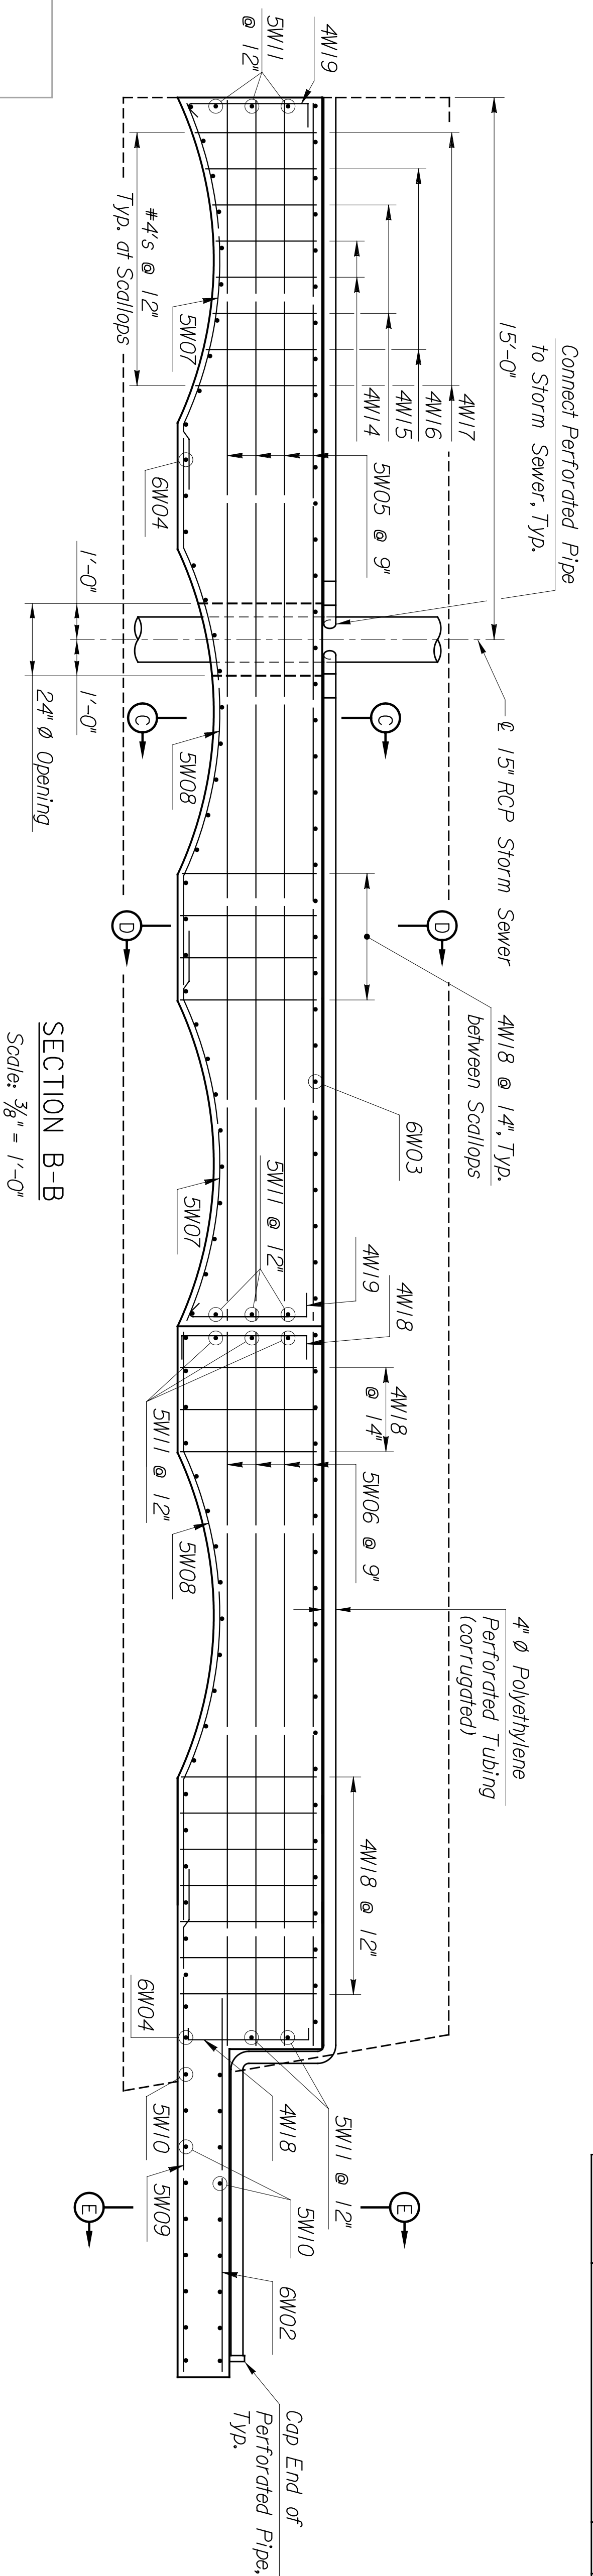

SECTION B-B  
 Scale: 3/8" = 1'-0"

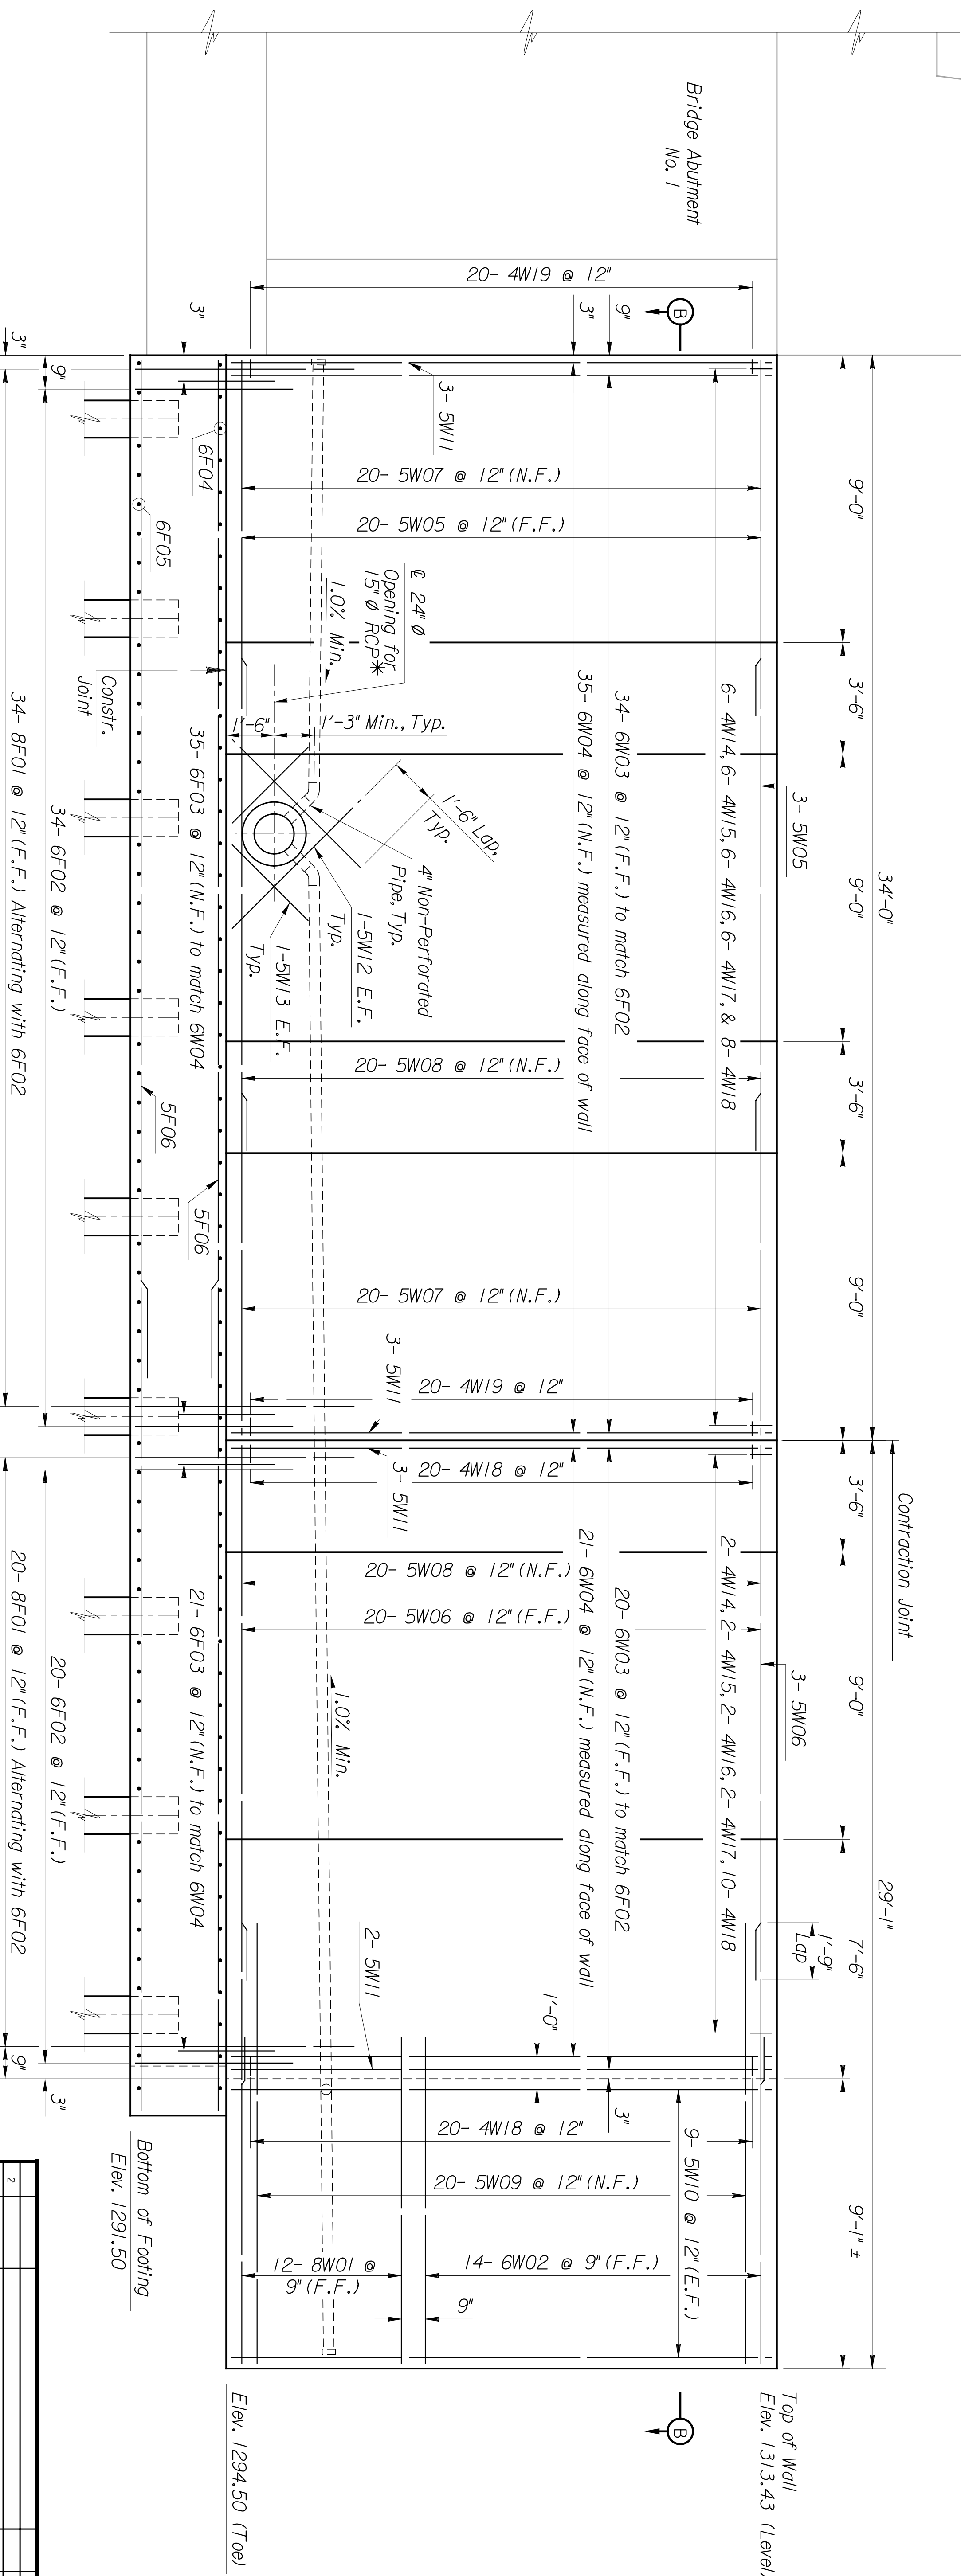

\* Notes:  
 Vertical and horizontal wall reinforcing steel  
 in both faces shall be field cut to clear sides  
 of 24" opening by 2 inches. Part of the reinforcing  
 may be shifted slightly to avoid cutting.  
 There will be no reduction in the pay weight of  
 reinforcing steel.

ELEVATION

Scale: 3/8" = 1'-0"

\* Notes:

E.F. denotes each Face  
 F.F. denotes far face  
 N.F. denotes near face  
 For Sections C-C, D-D, and E-E see  
 Sheet W4.16.  
 For Strip Drain and Perforated Pipe  
 details see Sheet W4.16.

SHEET NO.		OF		SCALE		APPD.													
DESIGNED	AS	DETAIL	AS	QUANTITIES	TRACED														
CHKD	CHKD	CHKD	CHKD	CHKD	CHKD														
<p><b>CITY OF WICHITA</b>  <b>WICHITA CENTRAL CORRIDOR</b>  <b>1ST STREET WALL (NE)</b>  <b>ELEVATION VIEW</b></p>				<p>REVISIONS</p> <table border="1"> <tr> <th>NO.</th> <th>DATE</th> <th>BY</th> <th>APPD.</th> </tr> <tr> <td>1</td> <td></td> <td></td> <td></td> </tr> <tr> <td>2</td> <td></td> <td></td> <td></td> </tr> </table>				NO.	DATE	BY	APPD.	1				2			
NO.	DATE	BY	APPD.																
1																			
2																			