
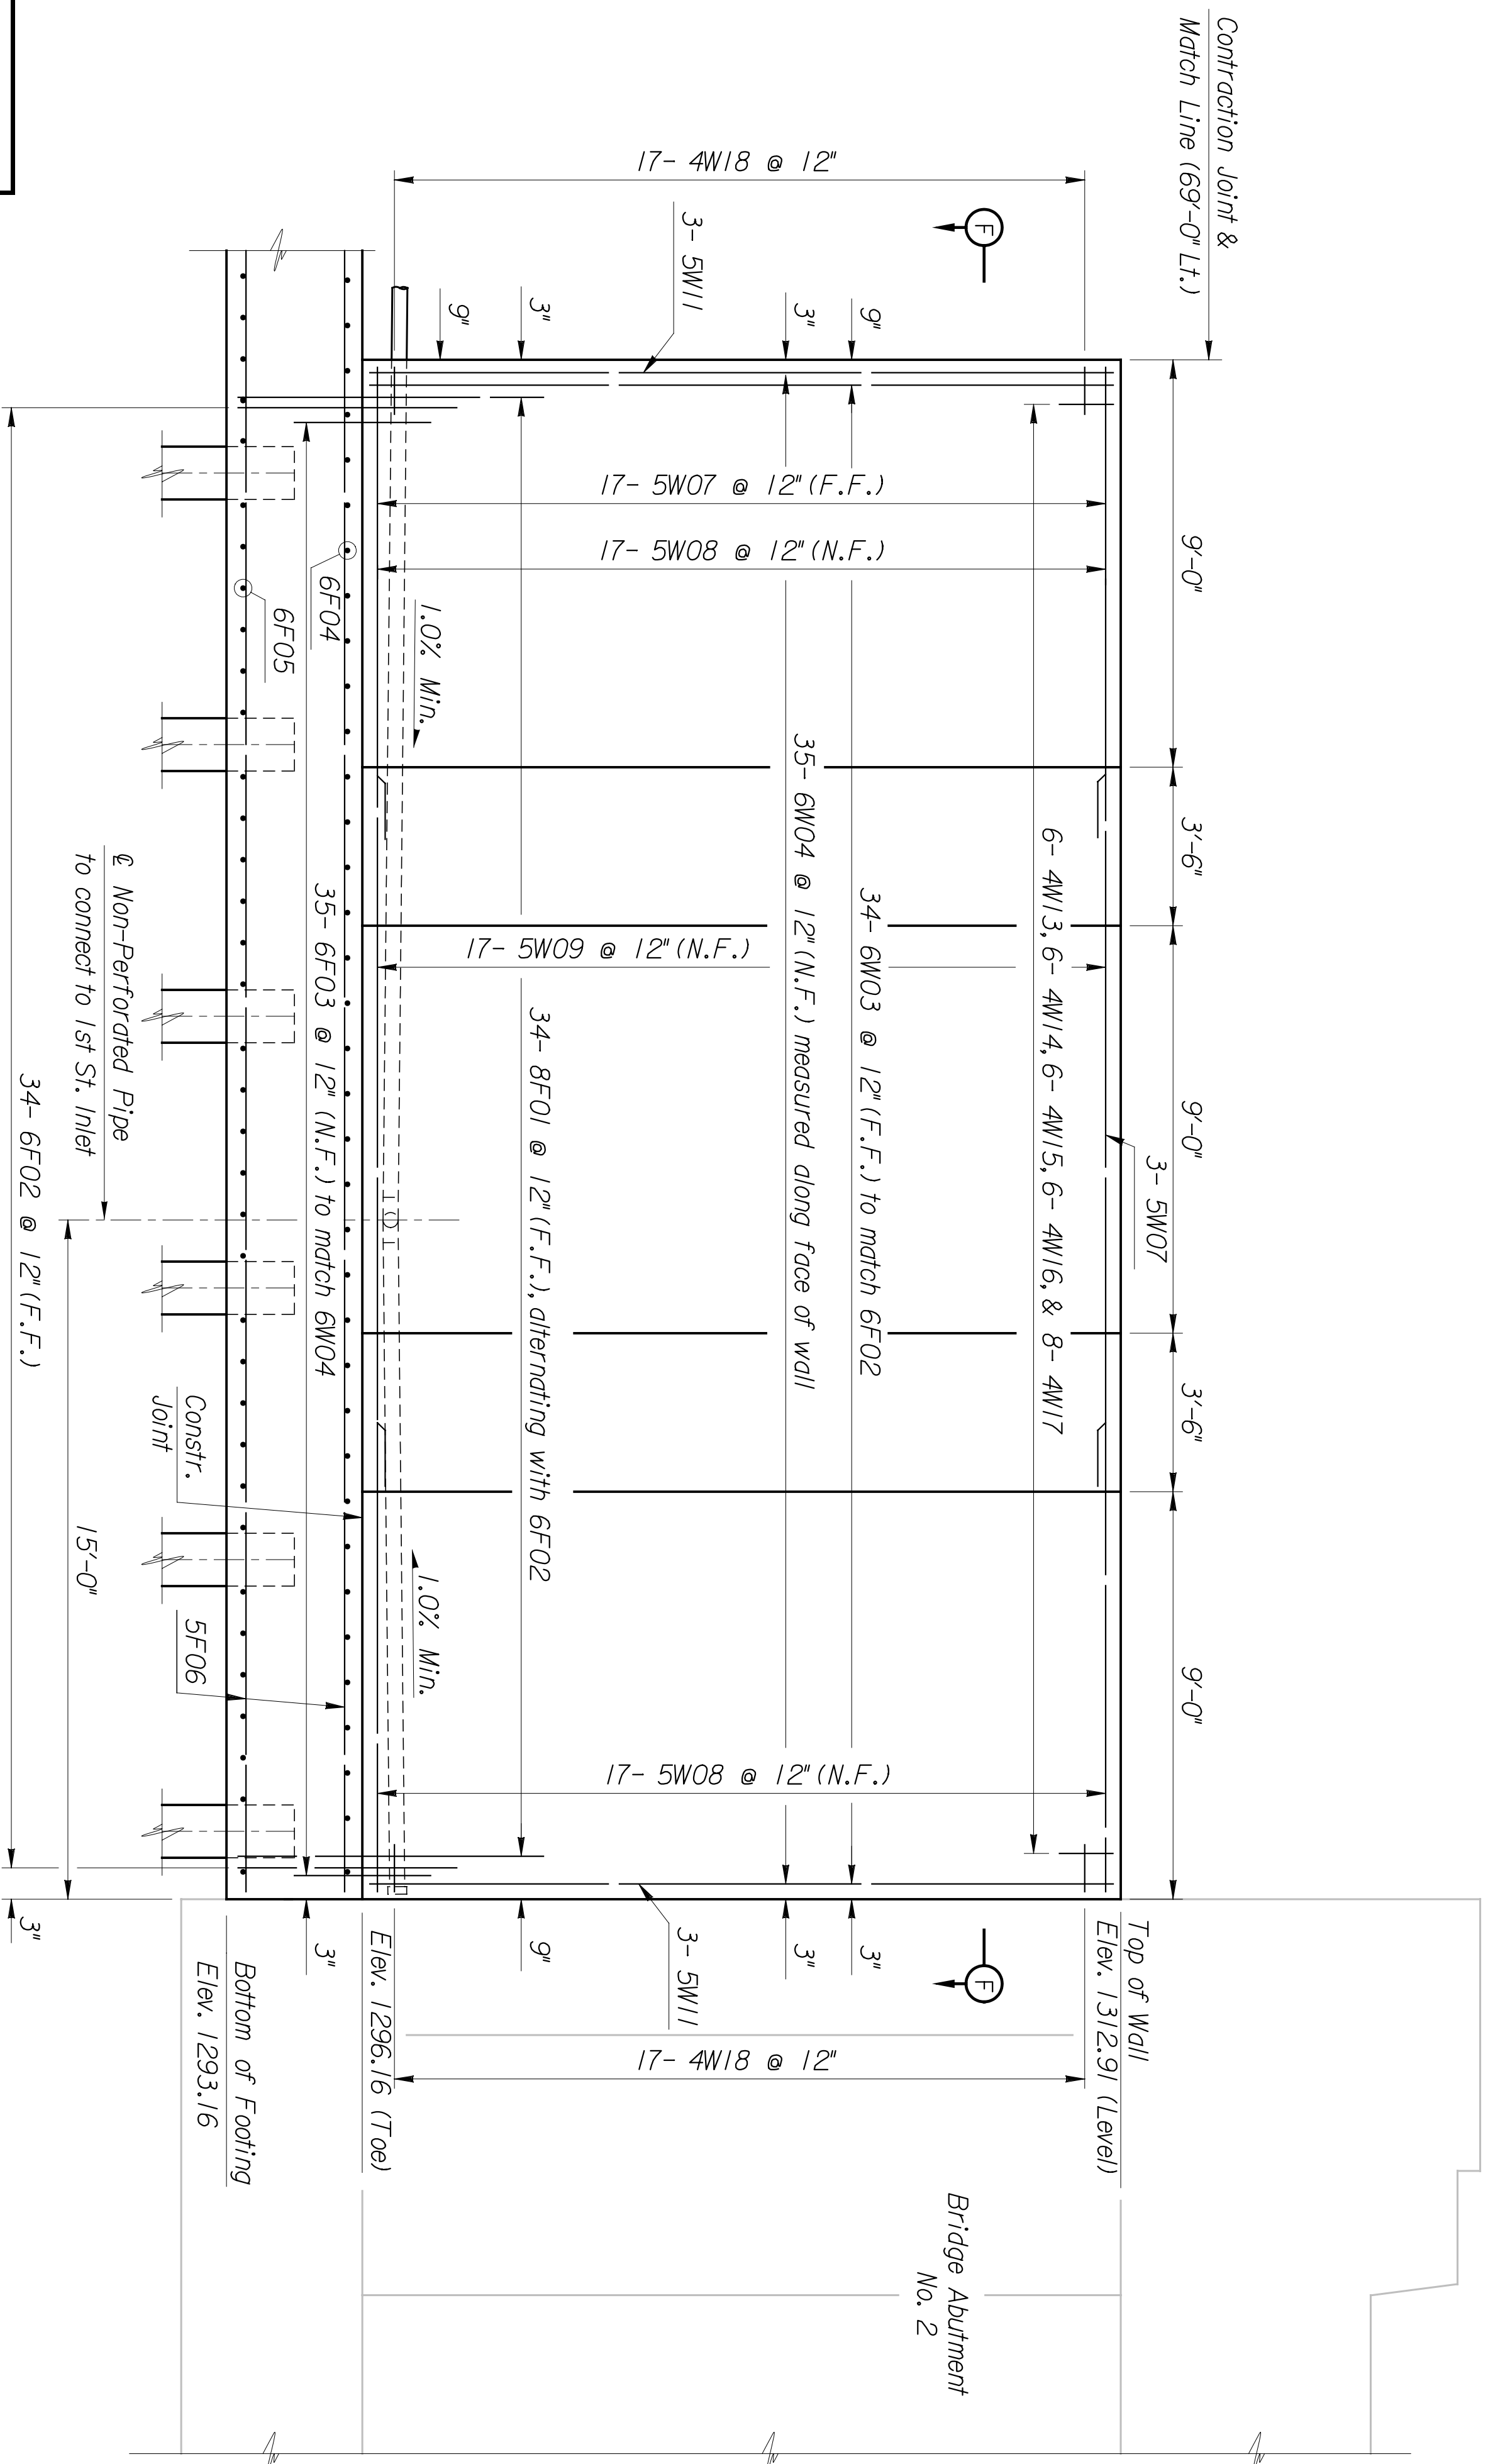


BY	DATE

Plotted on: Tuesday January 04, 2005 09:19 AM
 MHayes Plot Queue: \\cbswi00\KC029049-P5
 Plot Scale: 0.083333:l:0.000000 Pen Table: \\ovpw00\Jobs\29049\Bridge\Cadd\Llibrary\lplotpen\Fullsize.pen
 Design Filename: \\ovpw00\Jobs\29049\Bridge\Cadd\Details\1st_st_SE_plan_&_Elev_(West).dgn

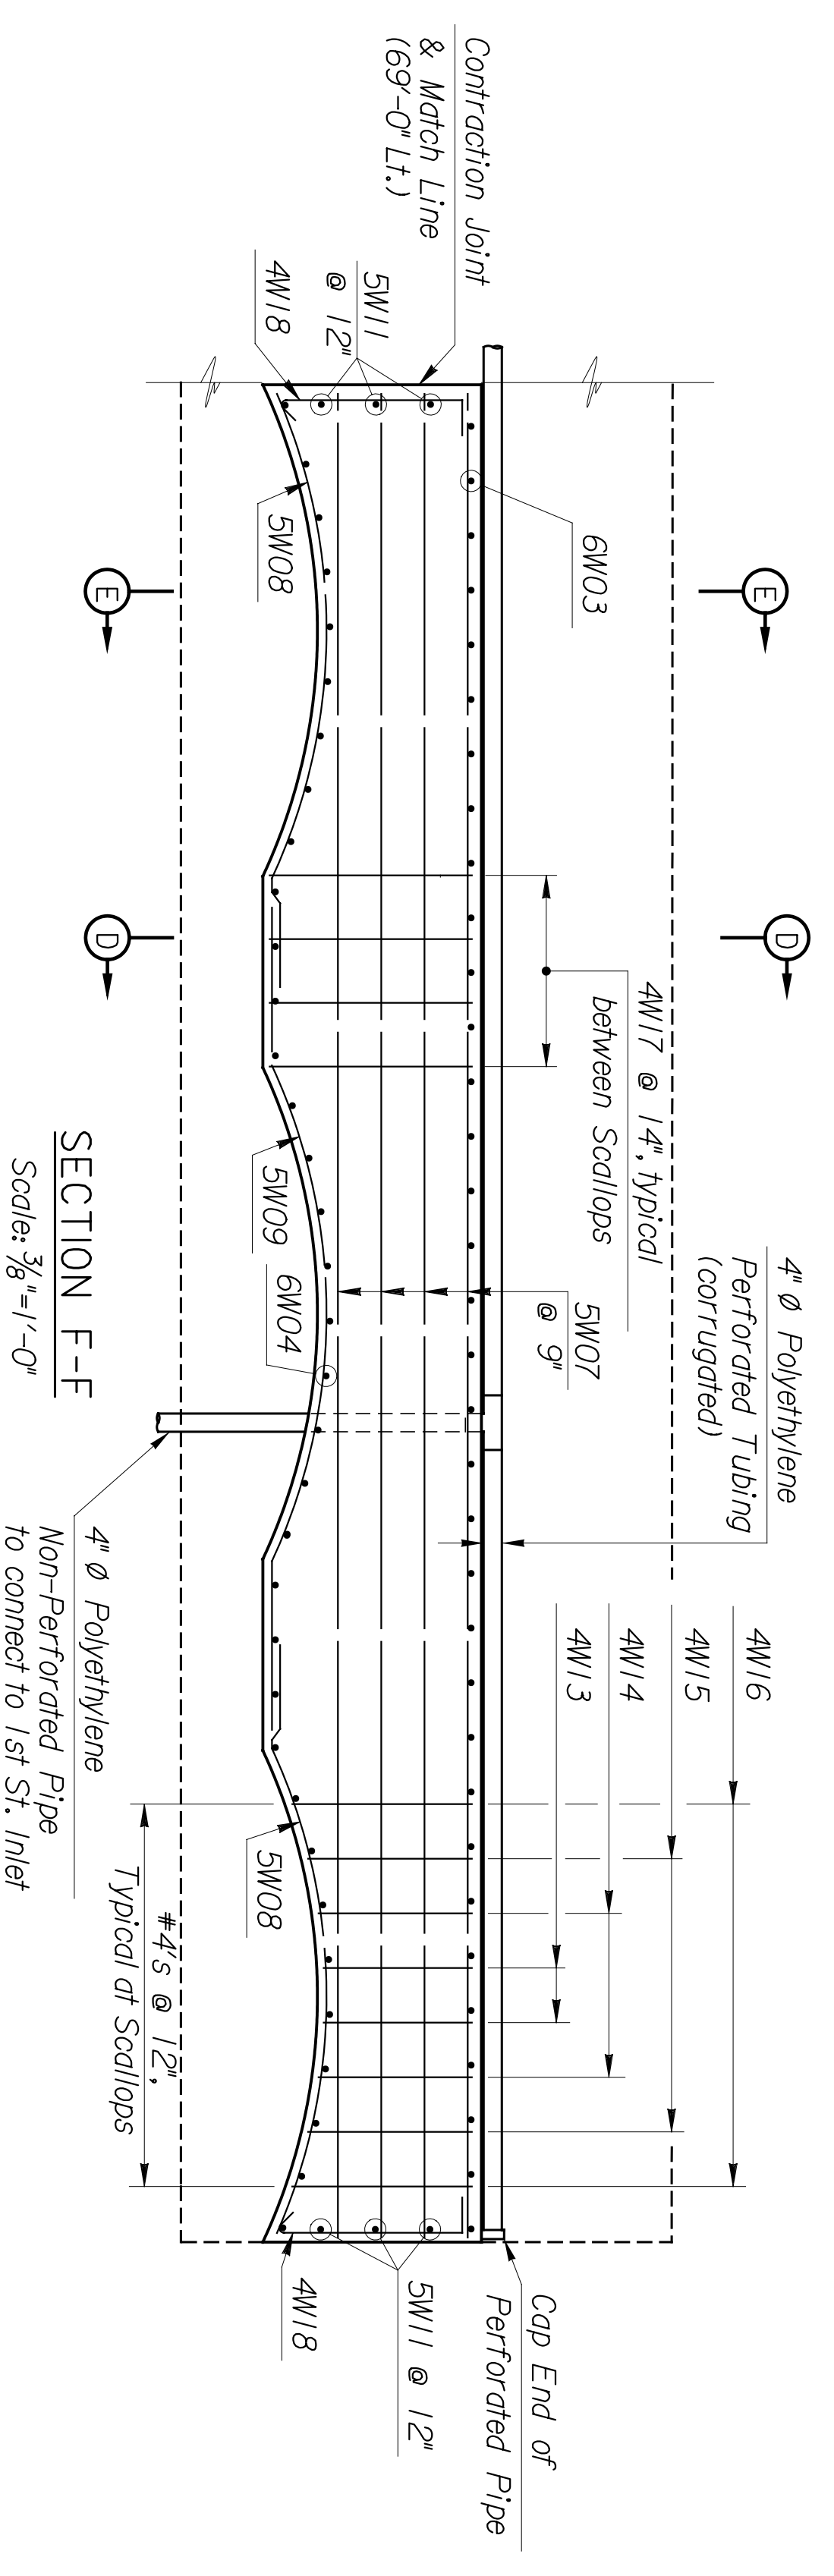

Notes:
 E.F. denotes each face
 F.F. denotes far face
 N.F. denotes near face
 For Sections D-D and E-E see Sheet W4.22.
 For Strip Drain and Pipe details see Sheet W4.22.

REVISIONS	
NO.	DATE
1	
2	

CITY OF WICHITA
WICHITA CENTRAL CORRIDOR
1ST STREET WALL (SE)
ELEVATION VIEW - WEST PART

SHEET NO.	OF	SCALE	APP'D.	TRACED
DESIGNED	BY	DETAILED	BY	DATE
DESIGN CR.	CHK.	DETAIL CR.	CHK.	DATE

This sheet designed by:
HNTEB
 ARCHITECTS ENGINEERS PLANNERS

STATE	PROJECT NO.	YEAR	SHEET NO.	TOTAL SHEETS
KANSAS	472-94071	2005	W4.21	