
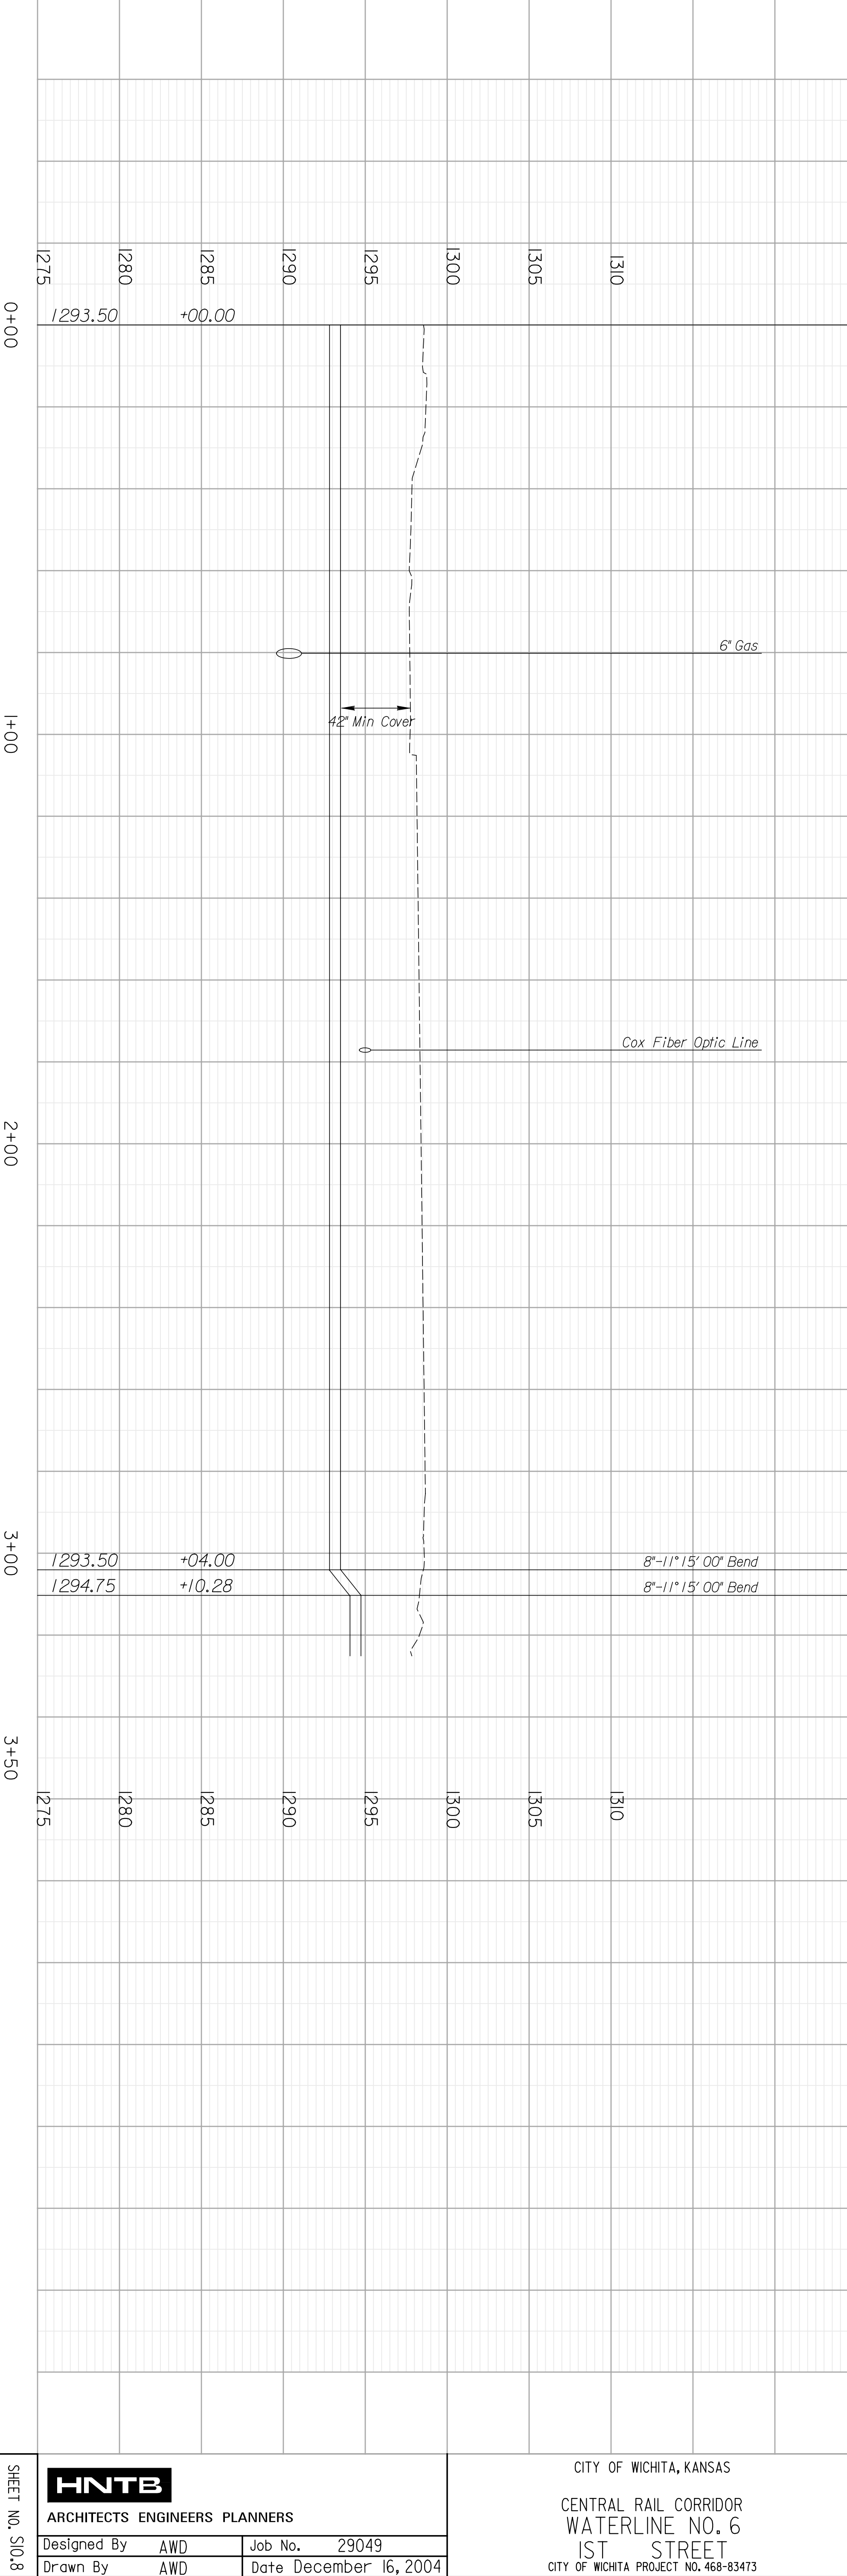


BY	DATE

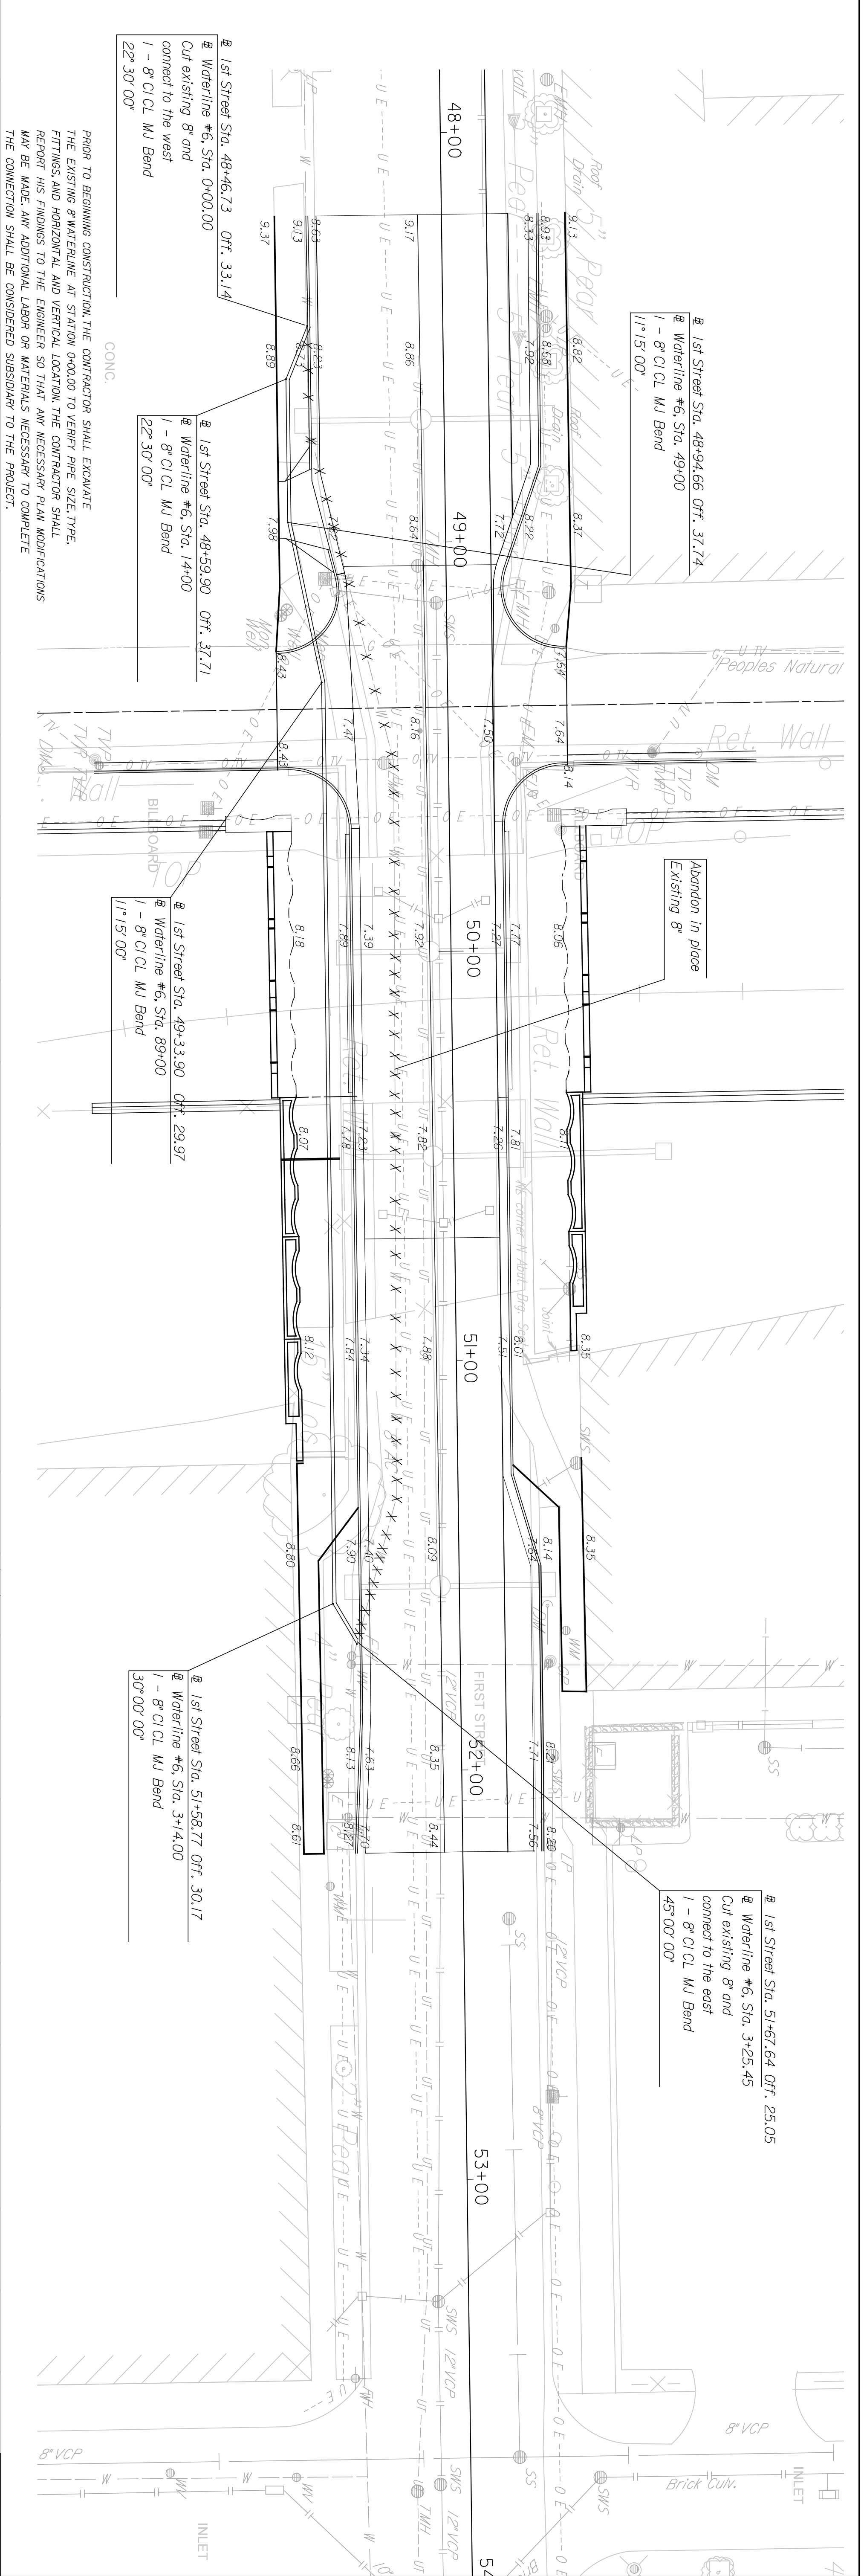

 ARCHITECTS ENGINEERS PLANNERS	Designed By AWD	Job No. 29049
	Drawn By AWD	Date December 16, 2004

CITY OF WICHITA, KANSAS
 CENTRAL RAIL CORRIDOR
 WATERLINE NO. 6
 1ST STREET
 CITY OF WICHITA PROJECT NO. 468-83473

SHEET NO. S10.8