



FHWA REGION NO.	STATE	PROJECT NO.	YEAR	SHEET NO.	TOTAL SHEETS
7	KANSAS	472-84071	2005	S13.3	

**\*\*For Information Only - Bid Item "Pavement Marking" is Paid as Lump Sum.\*\***

Summary of Pavement Marking Quantities for Murdock		
Items	Total	Units
Pavement Marking (Thermoplastic) (White) (6")	200	L.F.
Pavement Marking (Thermoplastic) (Yellow) (4")	1138	L.F.
Pavement Marking (Thermoplastic) (Yellow) (12")	52	L.F.

**Note:** All existing markings which conflict with the proposed plan shall be removed by grinding or other mechanical means (painting over existing marking will not be allowed.) This work shall be considered Subsidiary to the Bid Item "Street Signage & Marking".

Unless otherwise noted dimensions are from @ Stripe to @ Stripe.

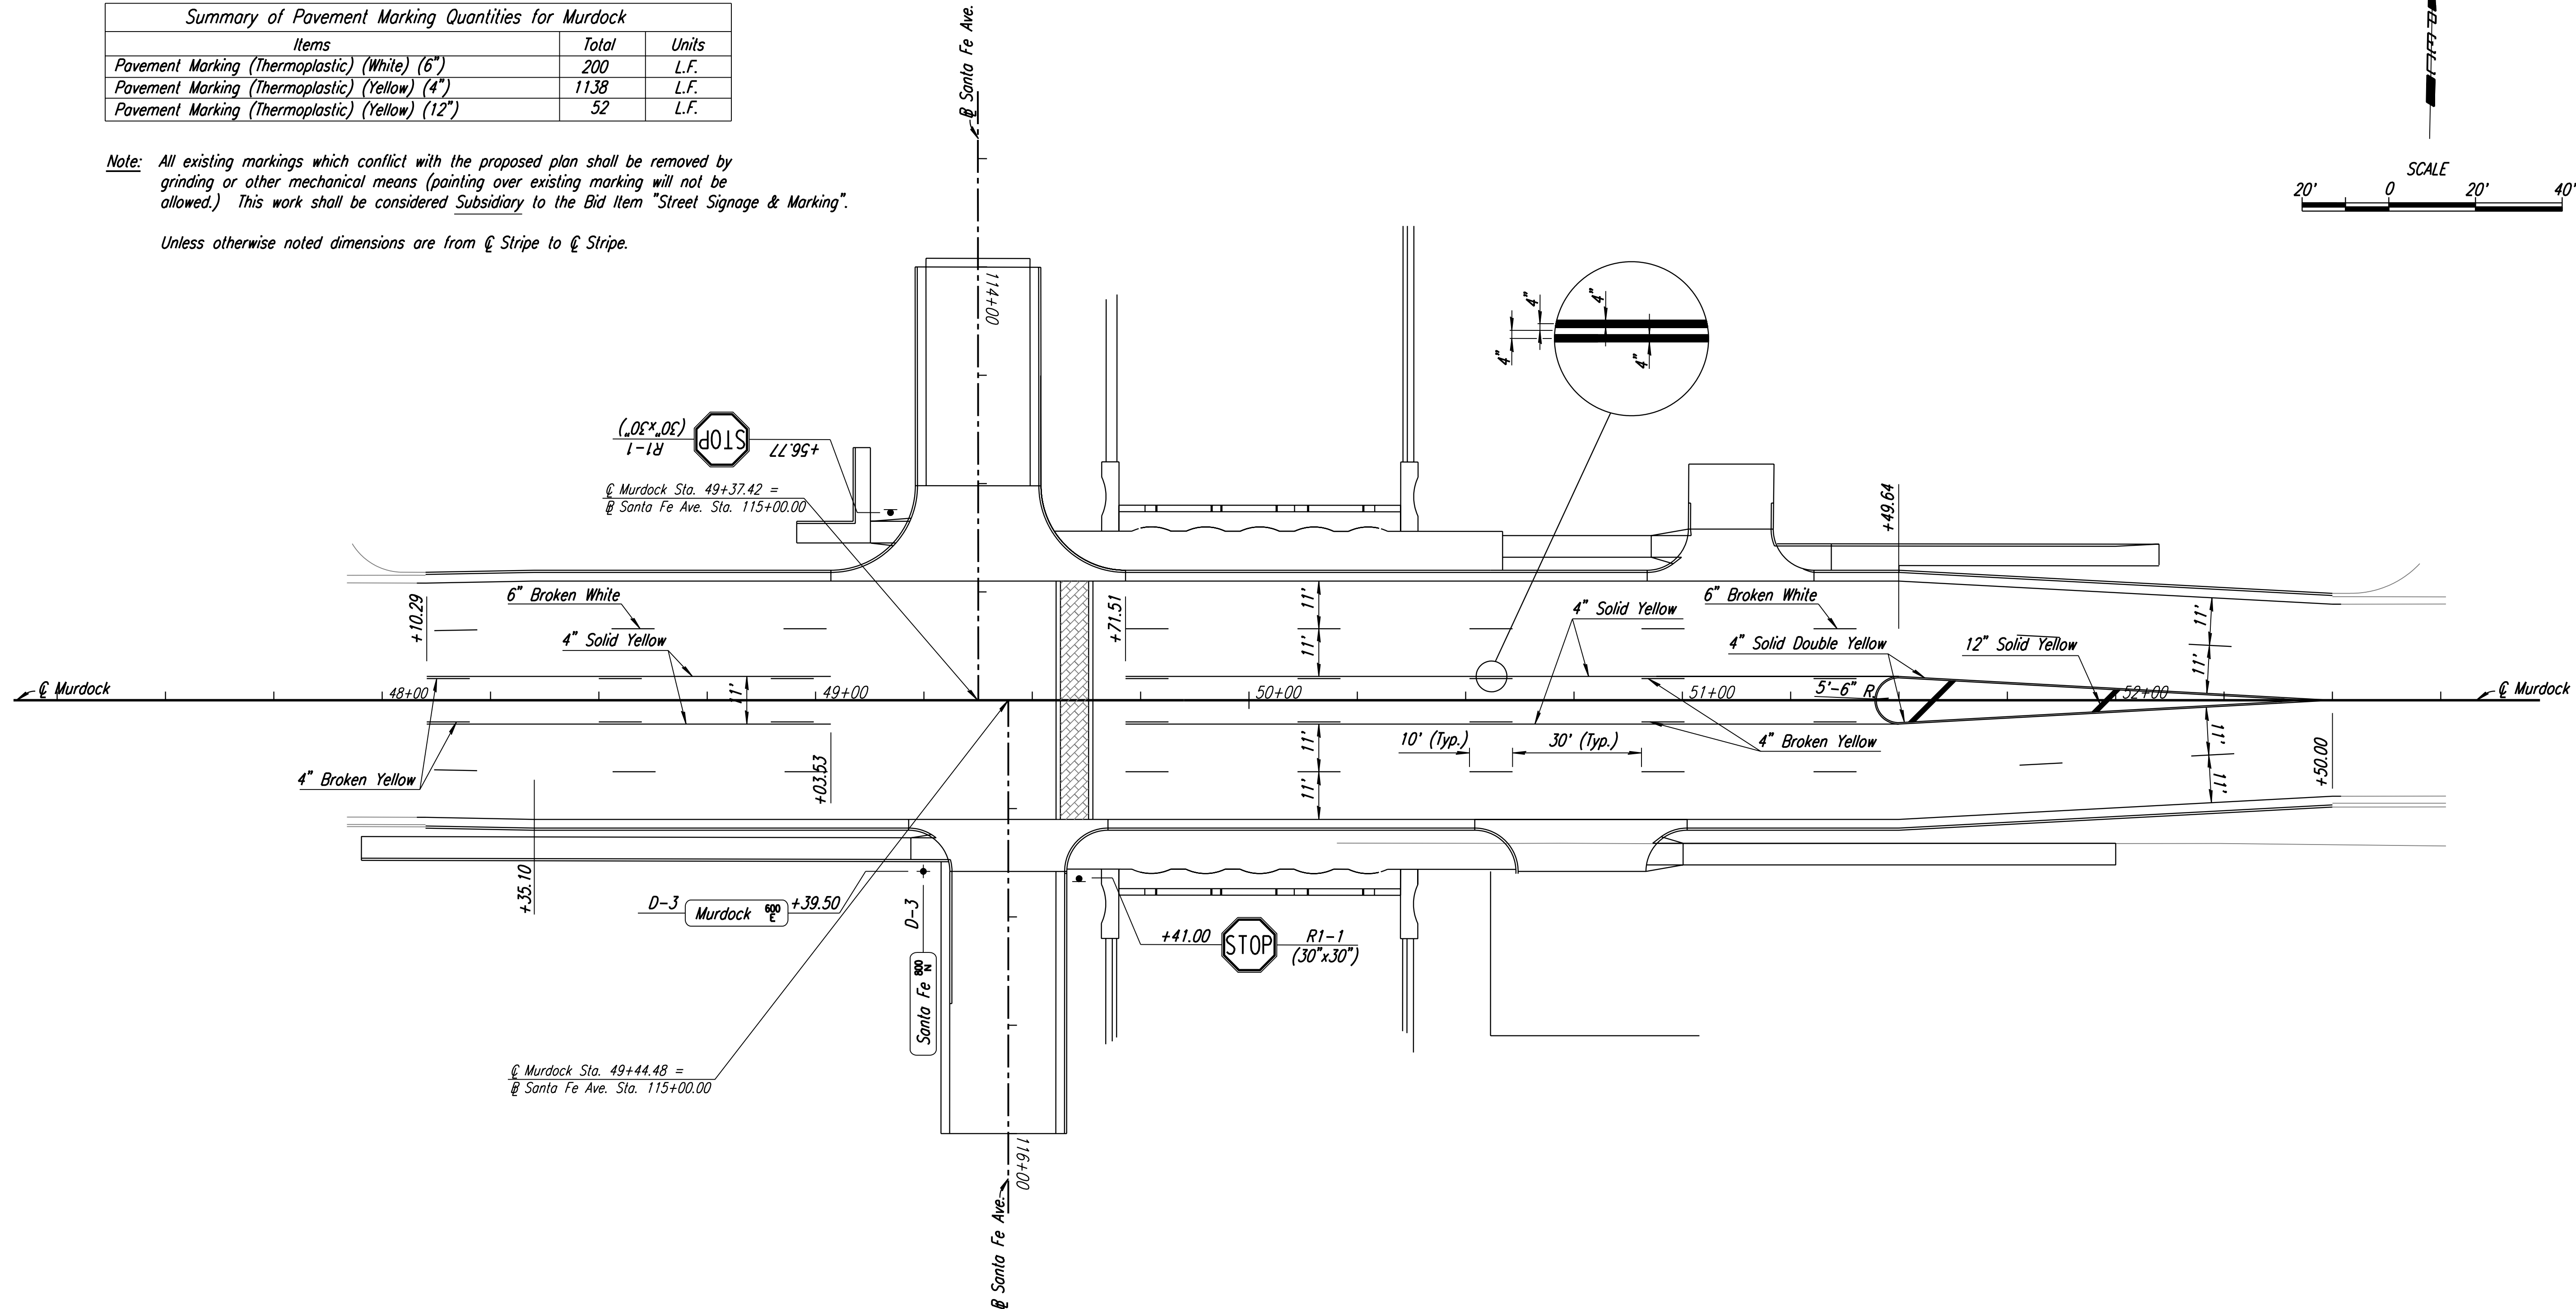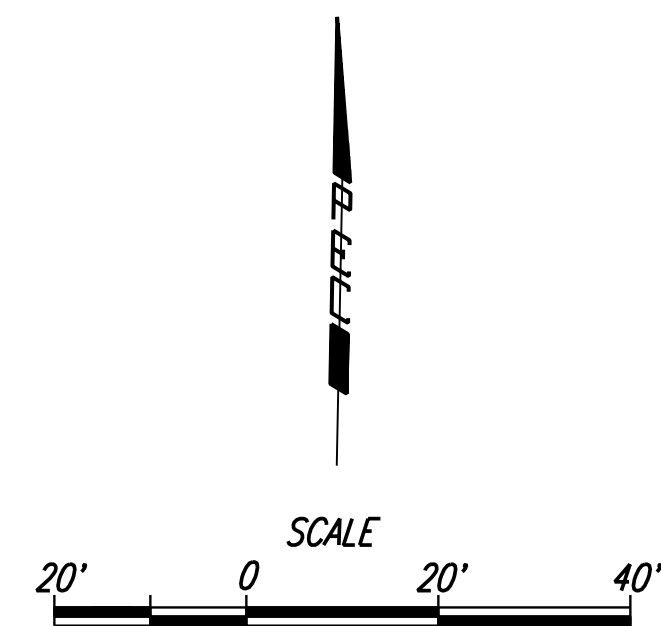

DATE	
BY	drp

DSNR: RWM OPER: SDM SCALE: 1"=20'  
 I:/1999/99189/BID SET 3/SHEETS/S13.3 SIGNING\_MURDOCK.DGN 7-24-2003 11:28:38 LAST REV: 4-22-2004 BY:

This sheet designed by:



3				
2				
1				
NO.	DATE	REVISIONS	BY	APP'D
<b>CITY OF WICHITA</b>				
<b>WICHITA CENTRAL CORRIDOR</b>				
<b>SIGNING &amp; MARKING PLAN</b>				
<b>MURDOCK</b>				
DESIGNED	RWM	SCALE	1"=20'	APP'D
DESIGN CK.		DETAILED	SDM	QUANTITIES
		DETAIL CK.	QUAN. CK.	TRACE CK.