
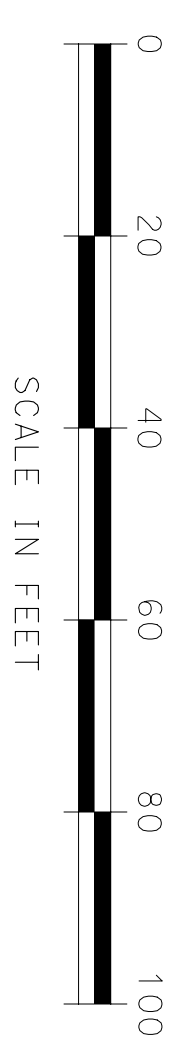


STATE	PROJECT NO.	YEAR	SHEET NO.	TOTAL SHEETS
KANSAS	472-84071	2005	133.6	

** For Information Only - Bid Item "Street Signage & Marking" is Paid as Lump Sum. **

Summary of Pavement Marking Quantities for 1st Street		
Items	Total	Units
Pavement Marking (Thermoplastic) (White) (6")	193.58	L.F.

Note: All existing marking which conflict with the proposed plan shall be removed by grinding or other mechanical means (painting over existing marking will not be allowed). This work shall be considered subsidiary to the bid item "Street Signage & Marking". Unless otherwise noted dimensions are from ℓ Stripe to ℓ Stripe.

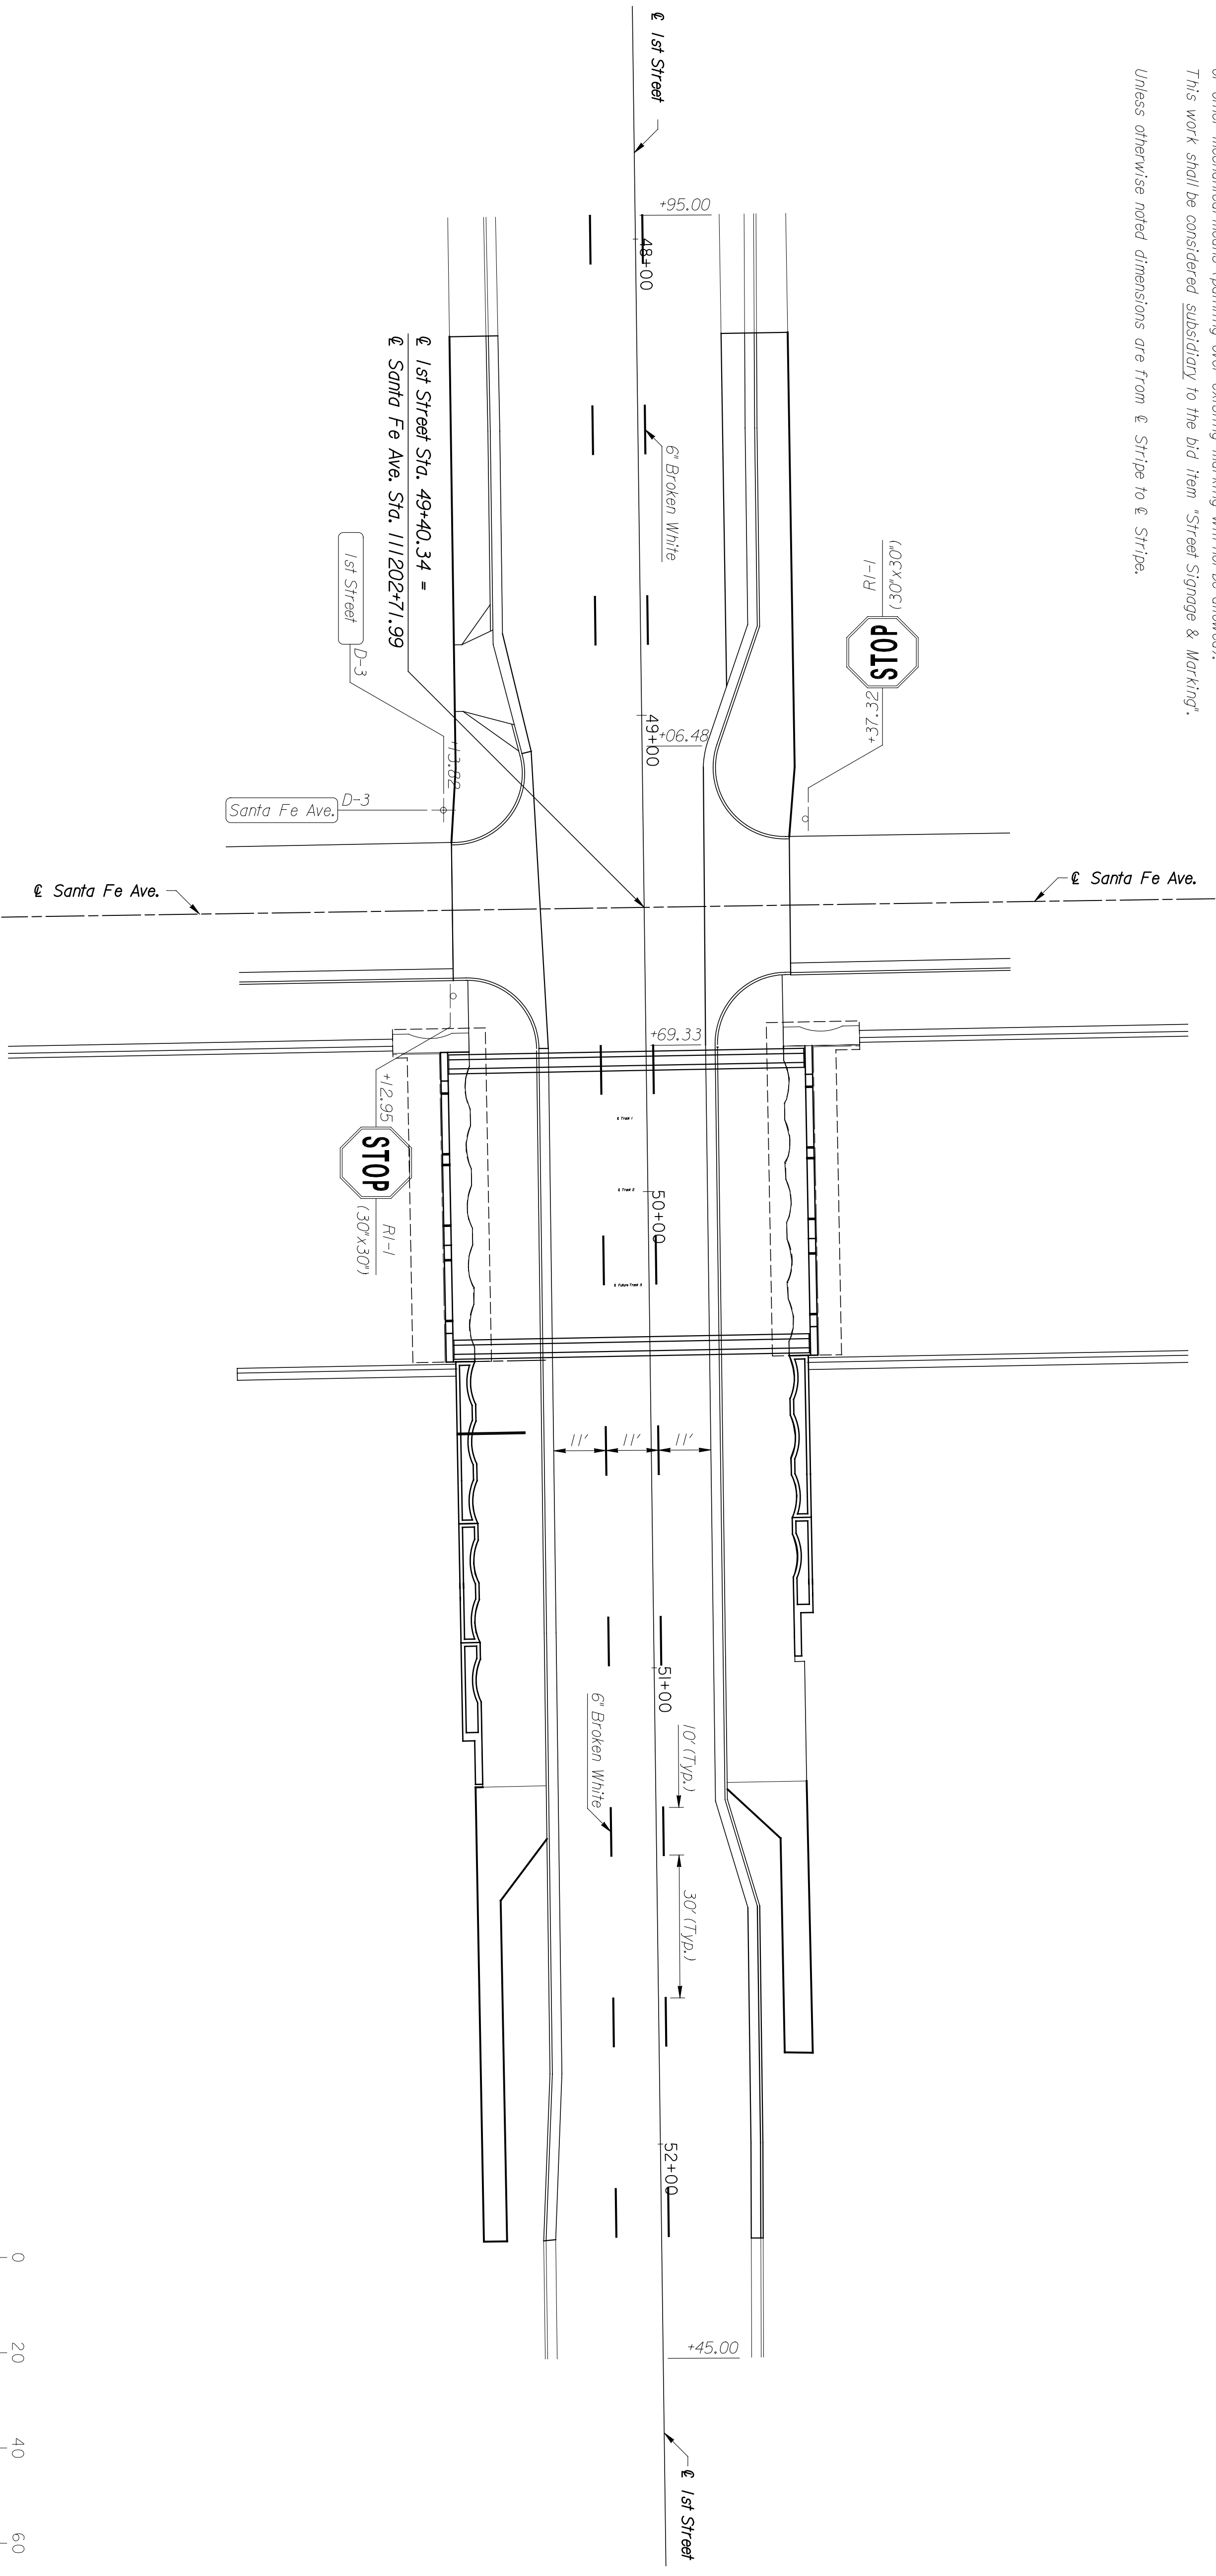

SHEET NO.	DATE	REVISIONS	BY	APP'D.
3				
2				
1				

CITY OF WICHITA
WICHITA CENTRAL CORRIDOR
SIGNING & MARKING PLAN
1ST STREET

DESIGNED	AWD	SCALE	APP'D.	TRACED
DRAWN	OK	DETAIL	OK	QUANTITIES
DESIGN	OK	OK	OK	TRACE

This sheet designed by:



ARCHITECTS ENGINEERS PLANNERS

	BY	DATE