


DATE	BY

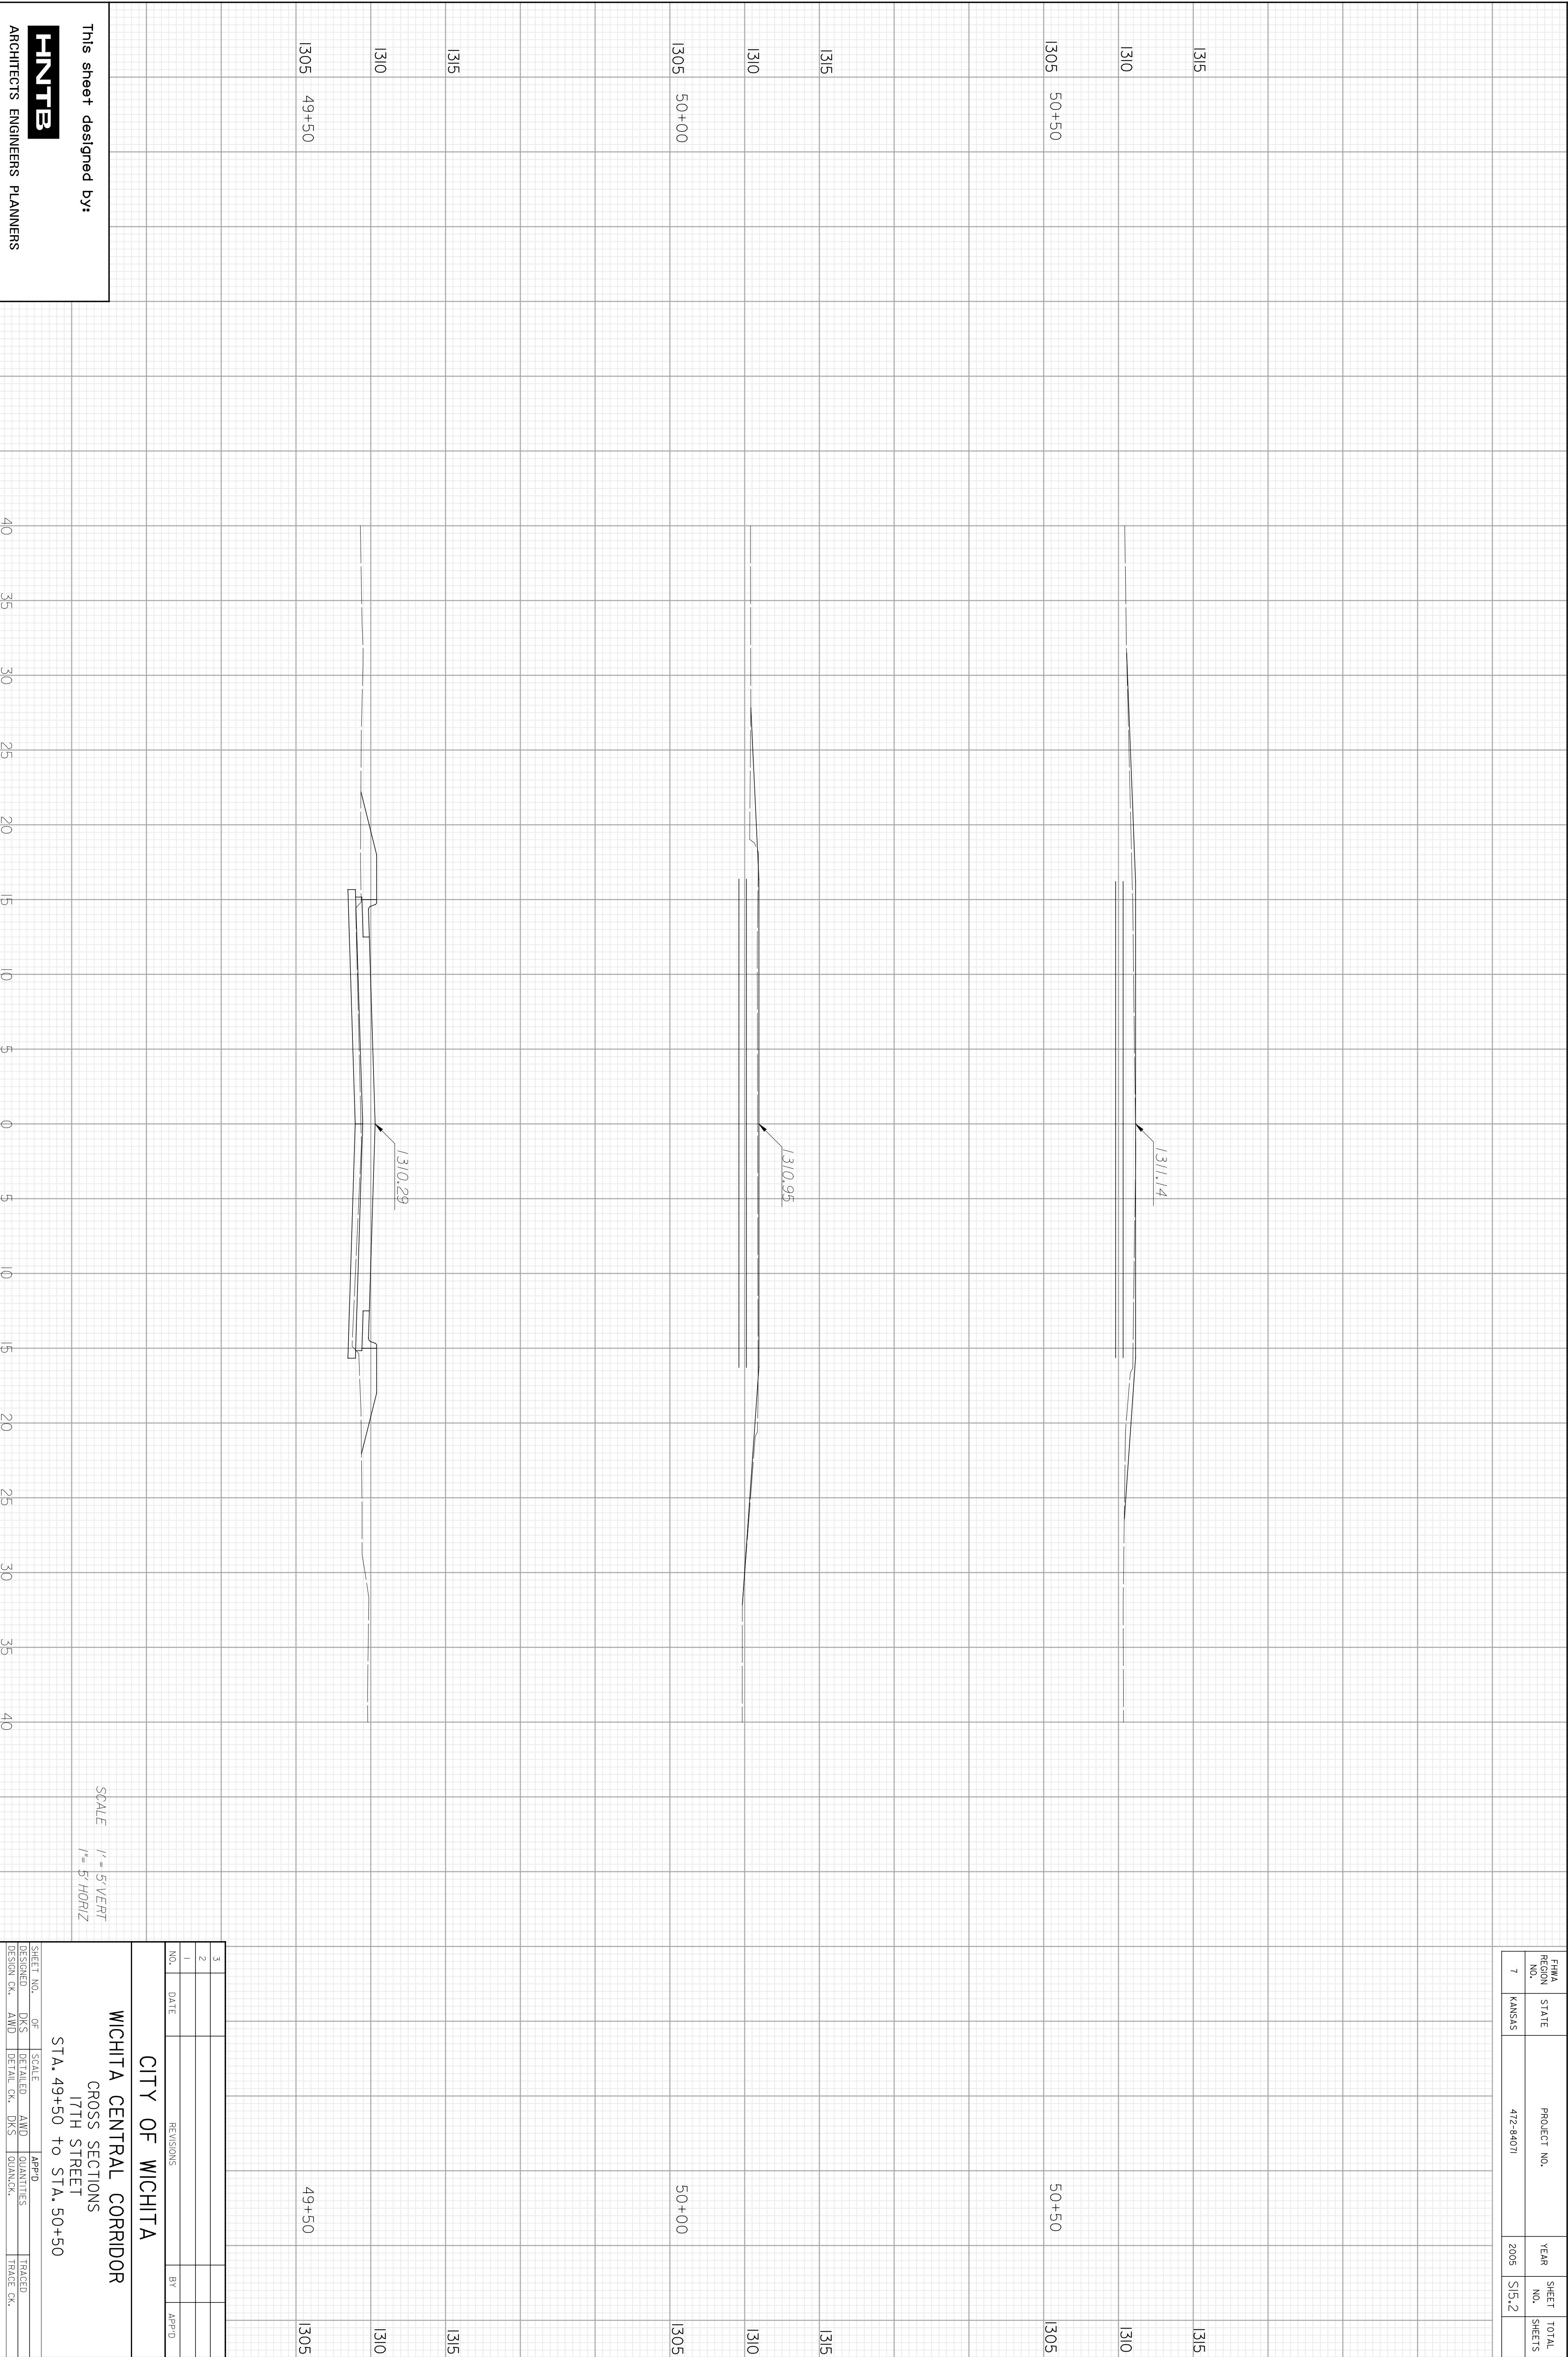

This sheet designed by:
HNTB
 ARCHITECTS ENGINEERS PLANNERS

FHWA REGION NO.	STATE	PROJECT NO.	YEAR	SHEET NO.	TOTAL SHEETS
7	KANSAS	472-94071	2003	515.2	

SHEET NO.	OF	SCALE	AMOUNT	QUANTITIES	TRACED
DESIGNED	DKS	DETAILED	AMID	QUANTITIES	TRACED
DESIGN GR.	AMID	DETAIL GR.	DKS	QUANTITIES	TRACED GR.

CITY OF WICHITA
WICHITA CENTRAL CORRIDOR
 CROSS SECTIONS
 17TH STREET
 STA. 49+50 to STA. 50+50