


75 70 65 60 55 50 45 40 35 30 25 20 15 10 5 0 5 10 15 20 25 30 35 40 45 50

PROJECT NO. 472-84071	SHEET NO. S15.20	TOTAL SHEETS x
--------------------------	---------------------	-------------------

DATE	
BY	
REFERENCES NOTED	
REFERENCES CHECKED	

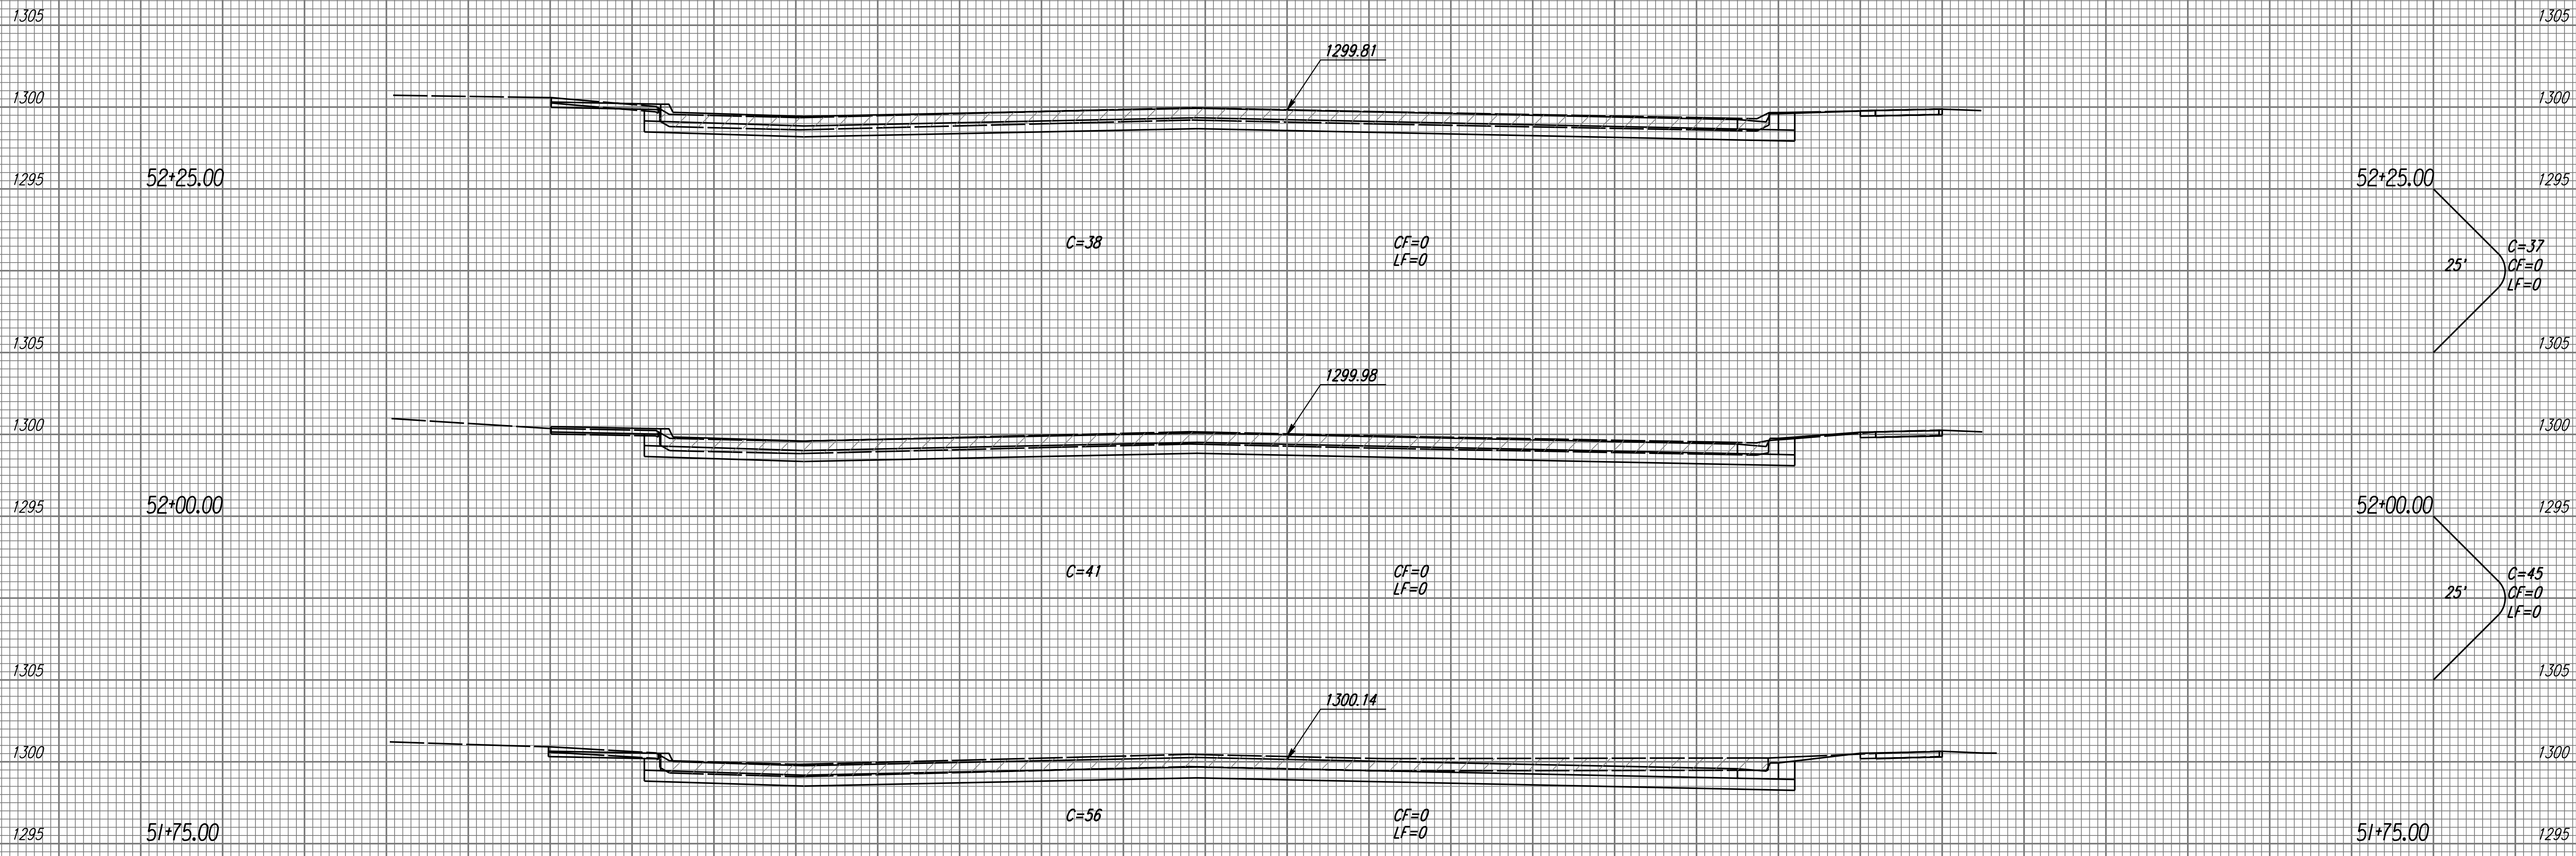

Pavement Removal is for Information Only

TOTAL  
C=82 C.Y.  
CF=0 C.Y.  
LF=0 C.Y.

CENTRAL  
STA. 51+75.00 TO STA. 52+25.00

SCALE 1" = 5' VERT.  
1" = 5' HORIZ.

i:\1999\99189\Bid set 3\sect\central\_xs.dgn  
Date Plotted: 11-7-02 Plotted by: drp

75 70 65 60 55 50 45 40 35 30 25 20 15 10 5 0 5 10 15 20 25 30 35 40 45 50 55 60 65 70 75